


PROJECT NO.	YEAR	SHEET NO.	TOTAL SHEETS
35-07150-000		51	68

NOTE BOOK NO.	TEMPLATE AREAS CHECKED

Scaled 07-09-2007 2:01:12 PM by TAT
 Plot Scale 1:1 09-12-2007 8:22:17 AM by BUS
 O:\2007\07150\000\SSC\lake_ridge_0008

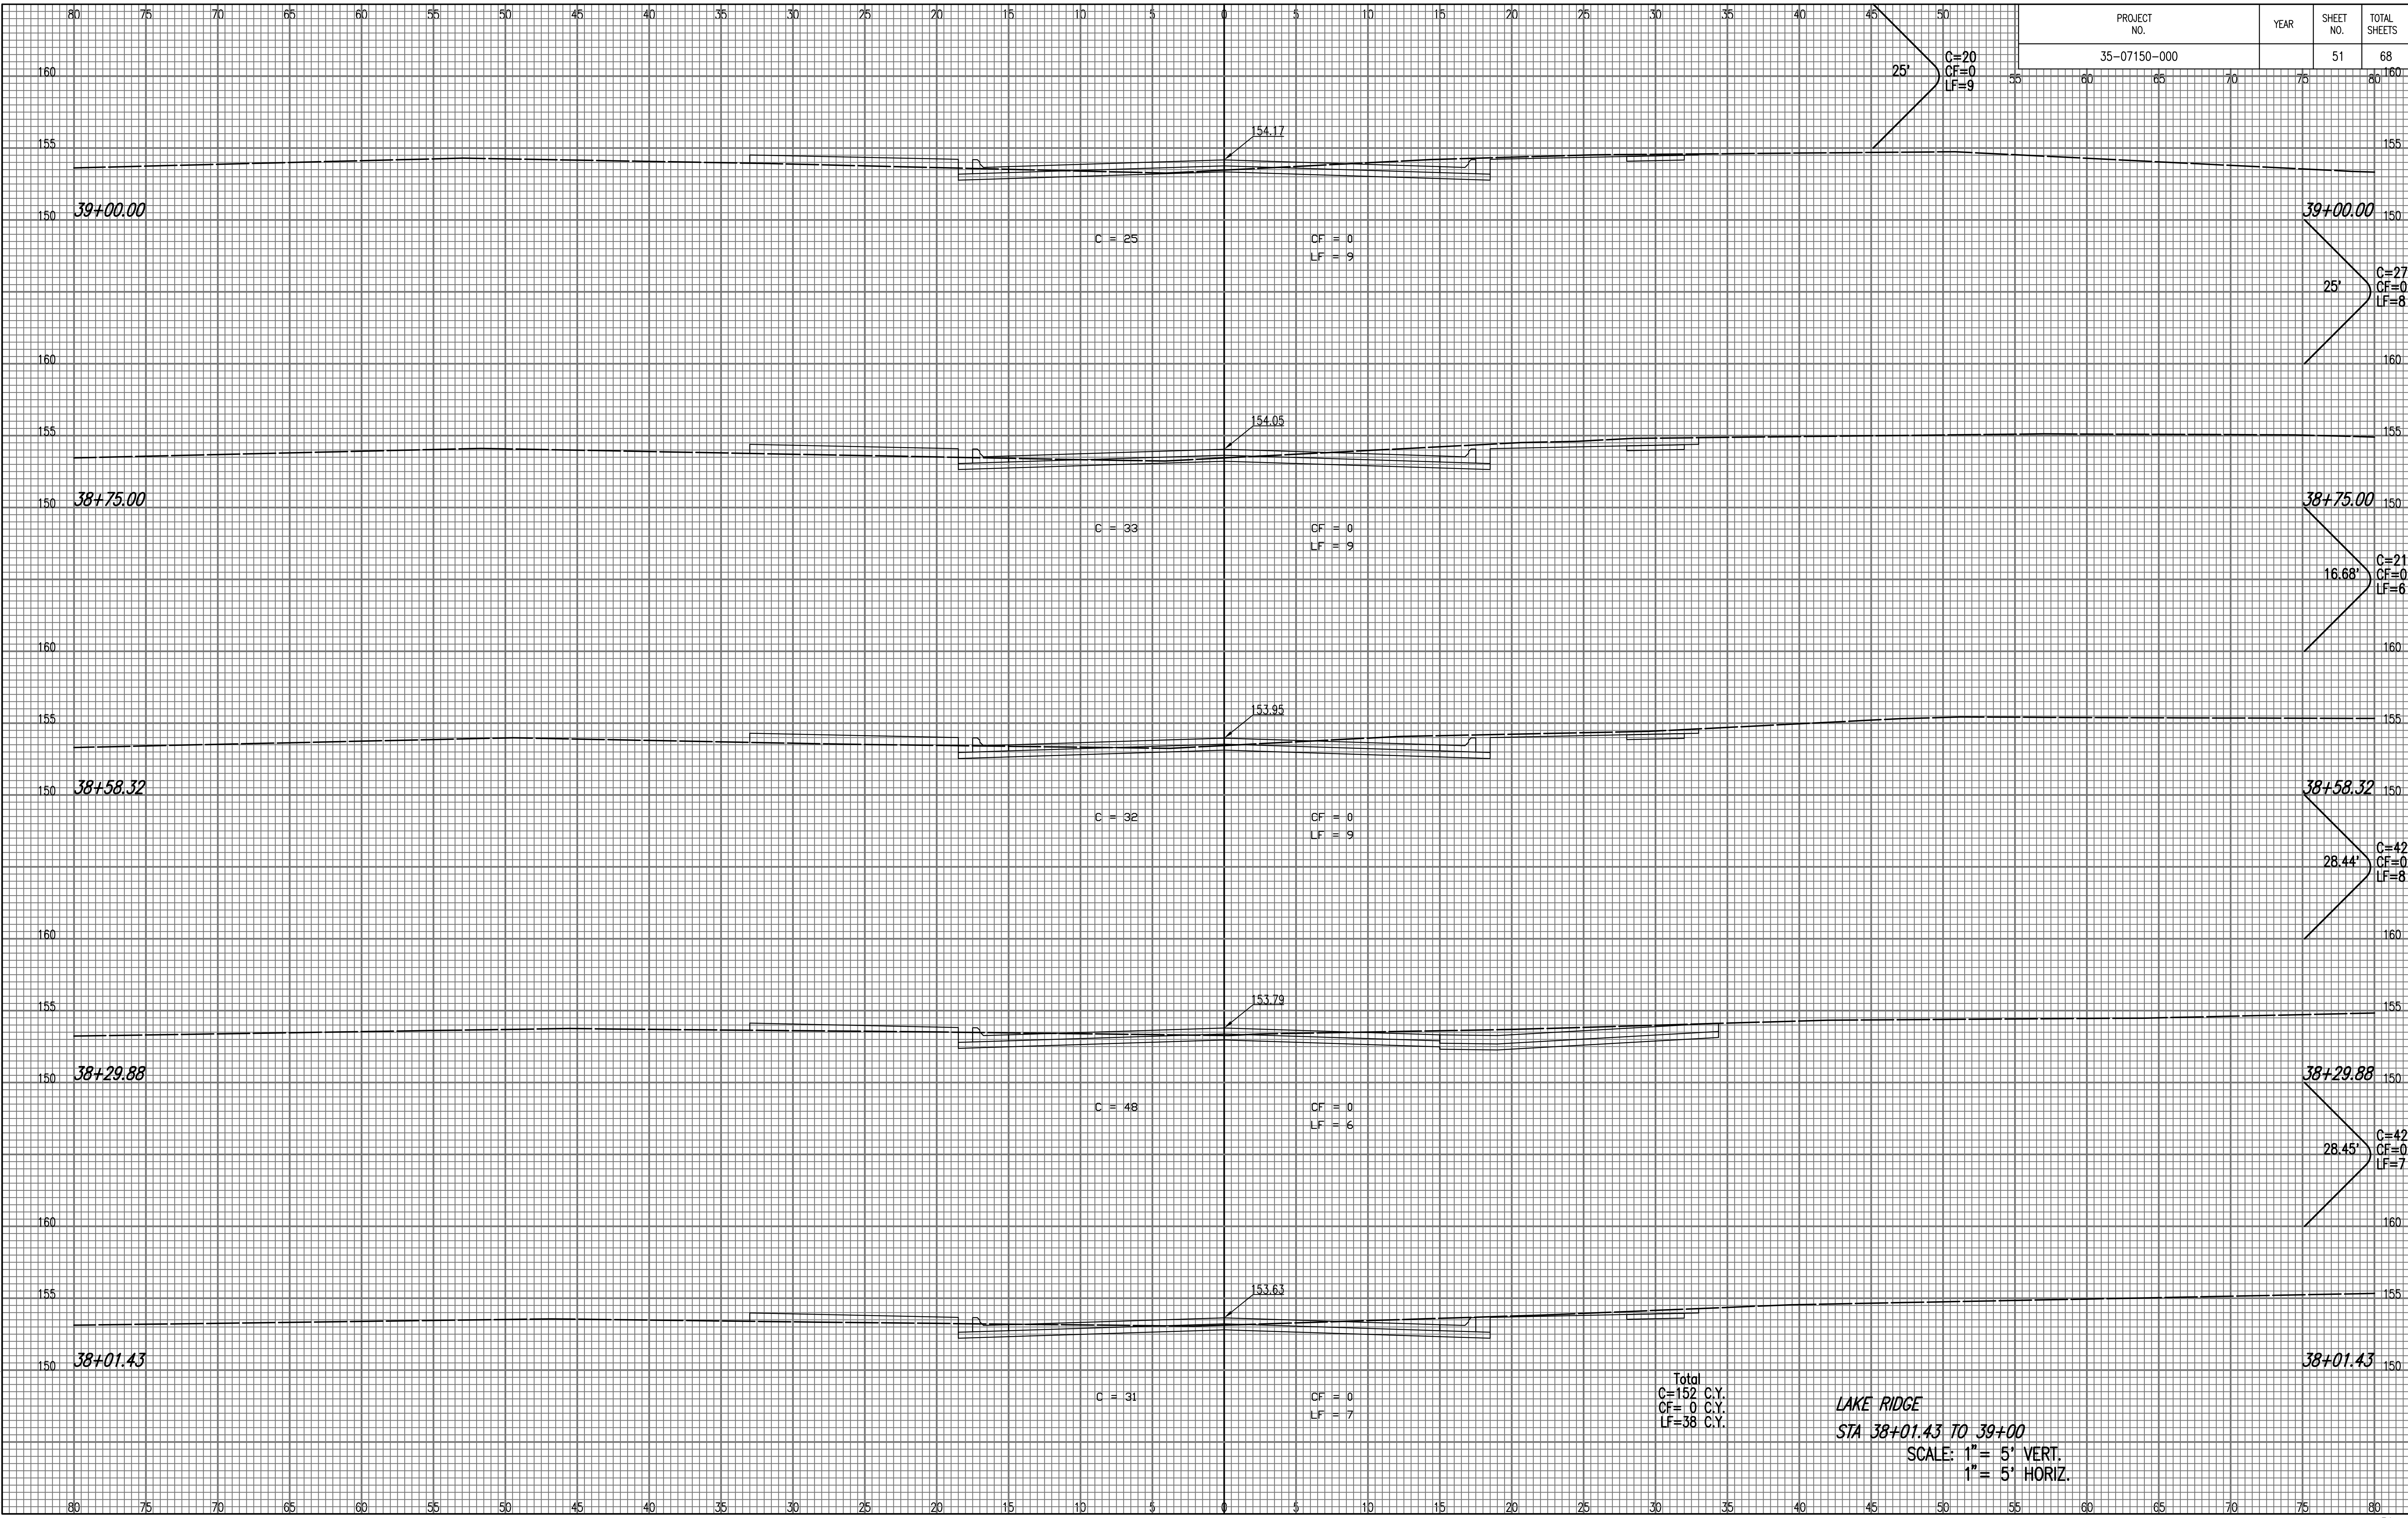

LAKE RIDGE
 STA 38+01.43 TO 39+00
 SCALE: 1" = 5' VERT.
 1" = 5' HORIZ.