


PROJECT NO.	YEAR	SHEET NO.	TOTAL SHEETS
35-07150-000		52	68

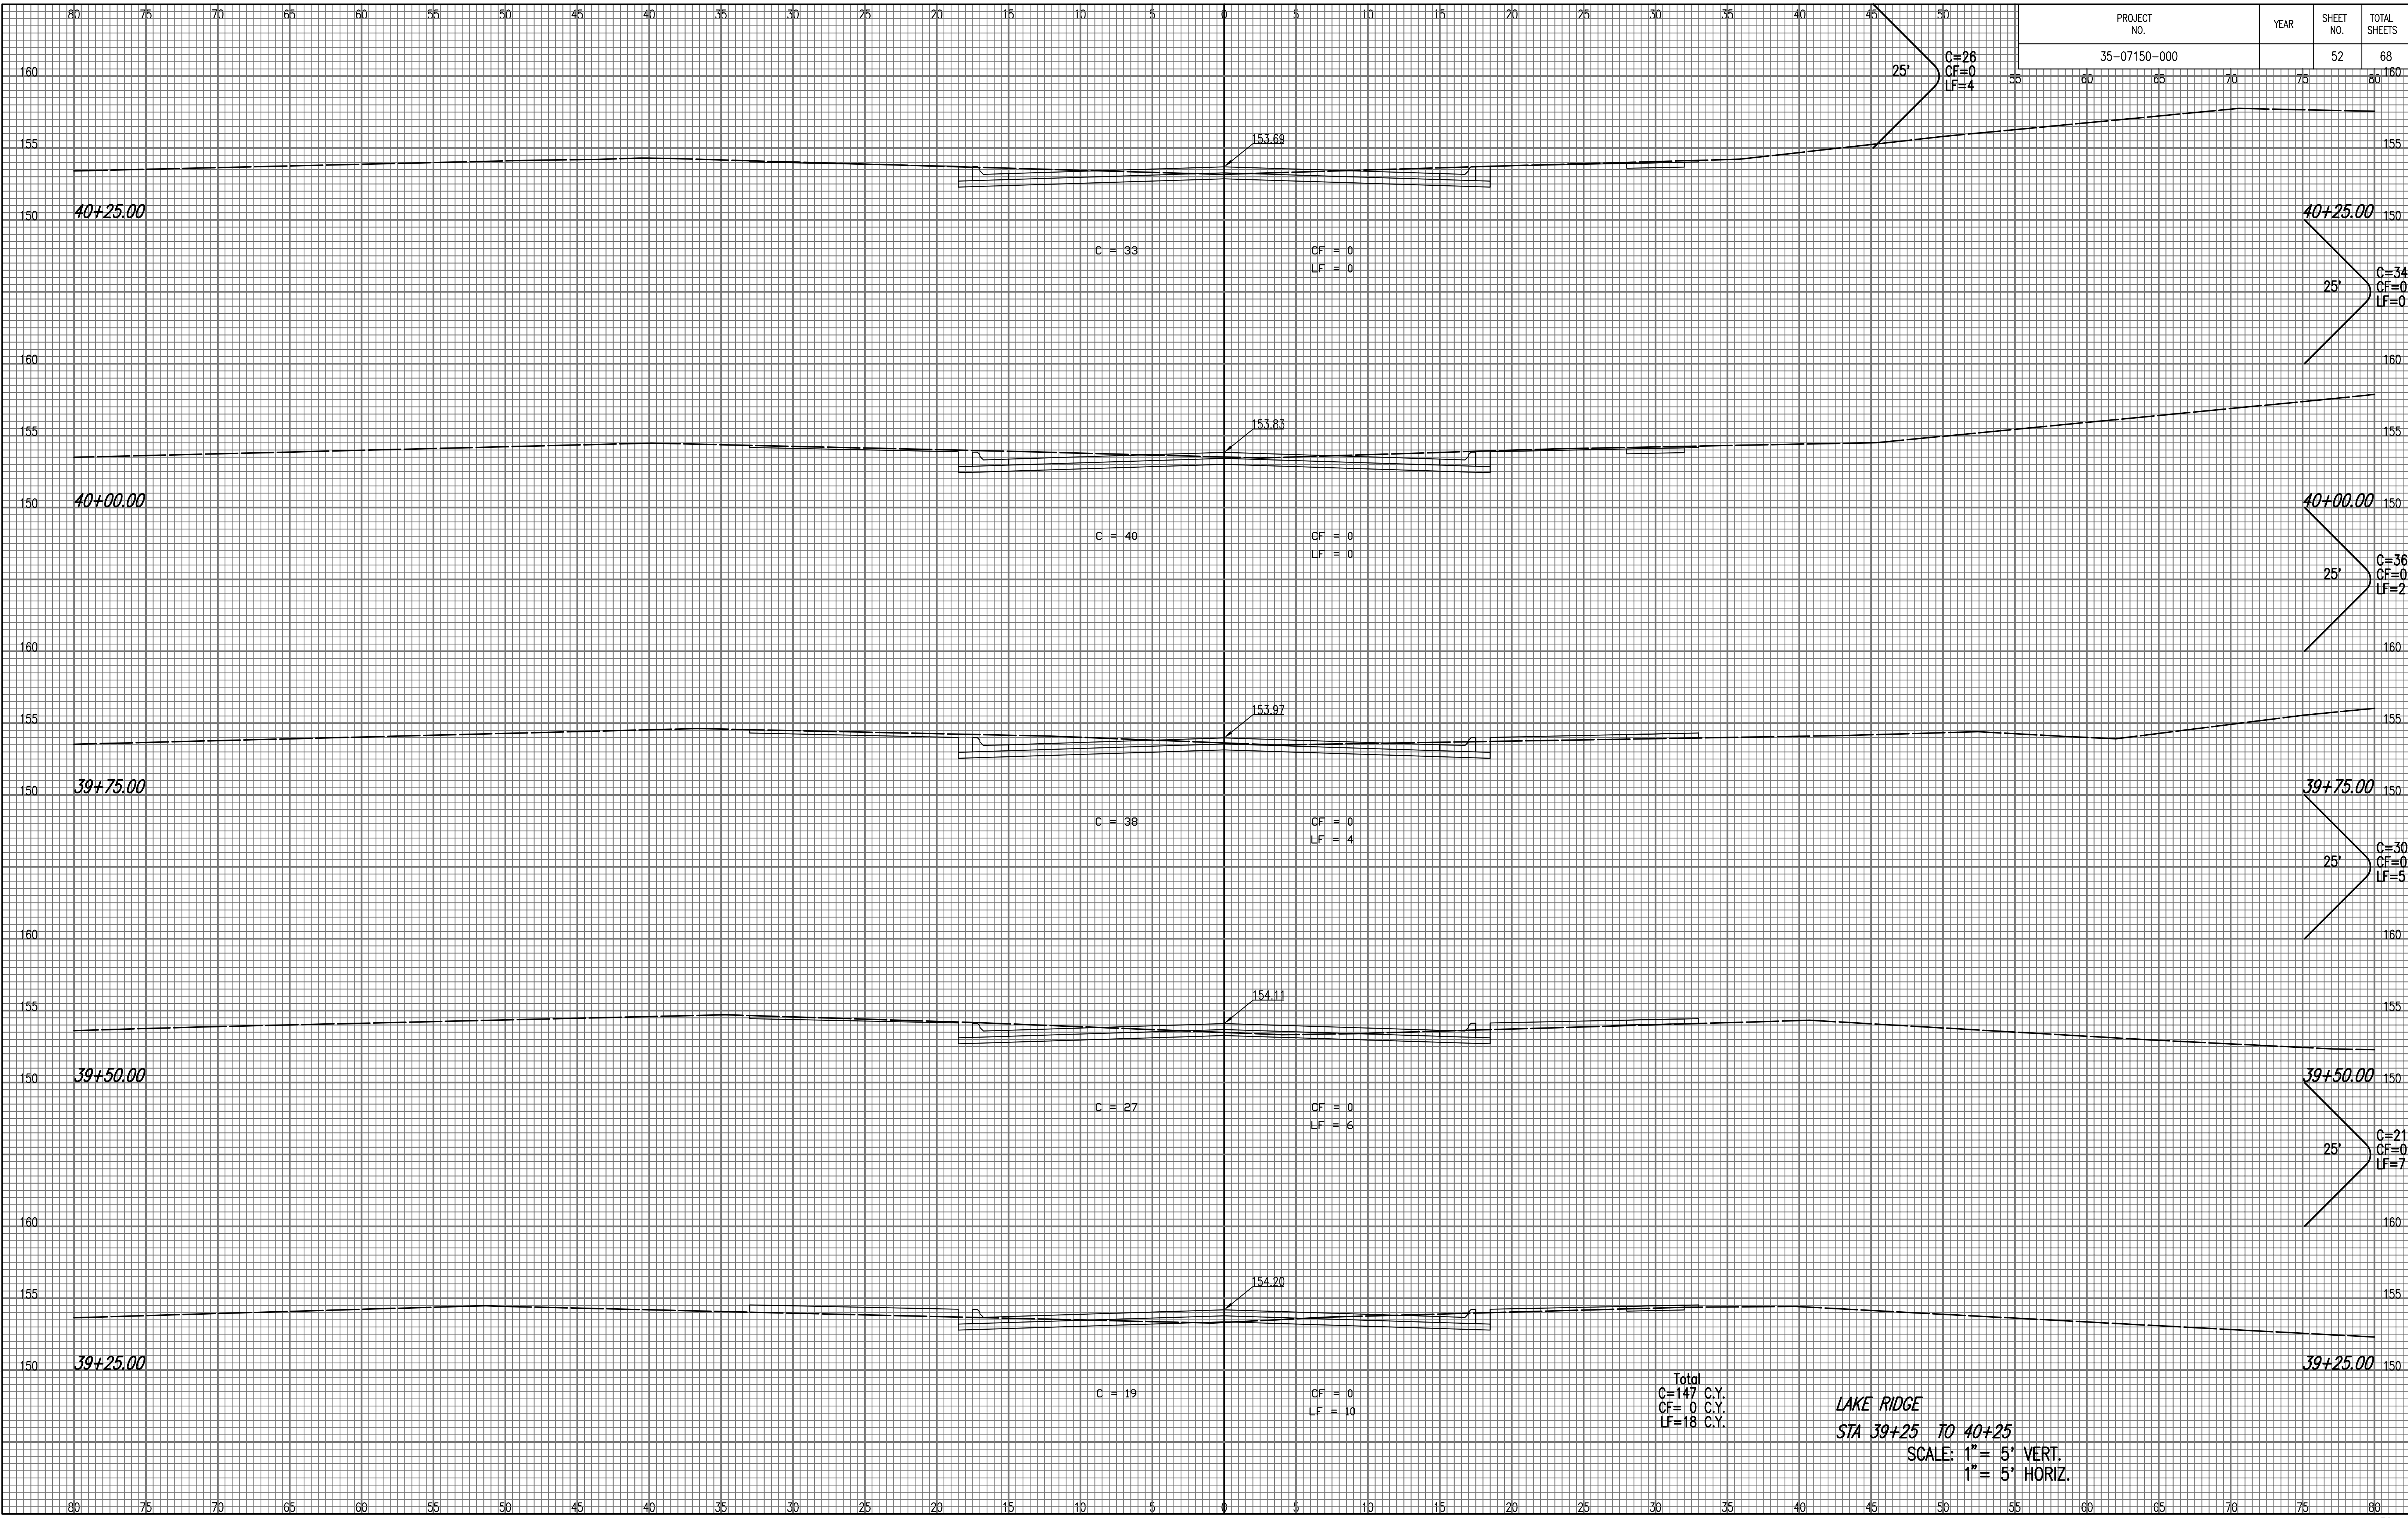

NOTE BOOK NO.	TEMPLATE AREAS CHECKED

Saved: 07-09-2007 2:01:44 PM by: TAT
 Plot Scale: 1" = 5' VERT. 1" = 5' HORIZ.
 O:\2007\07150\000\XSEC\lake_ridge_0003

LAKE RIDGE
 STA 39+25 TO 40+25
 SCALE: 1" = 5' VERT.
 1" = 5' HORIZ.