


PROJECT NO.	YEAR	SHEET NO.	TOTAL SHEETS
35-07150-000		54	68

34.29' C=48  
CF=0  
LF=5

NOTE BOOK NO.	TEMPLATE AREAS CHECKED

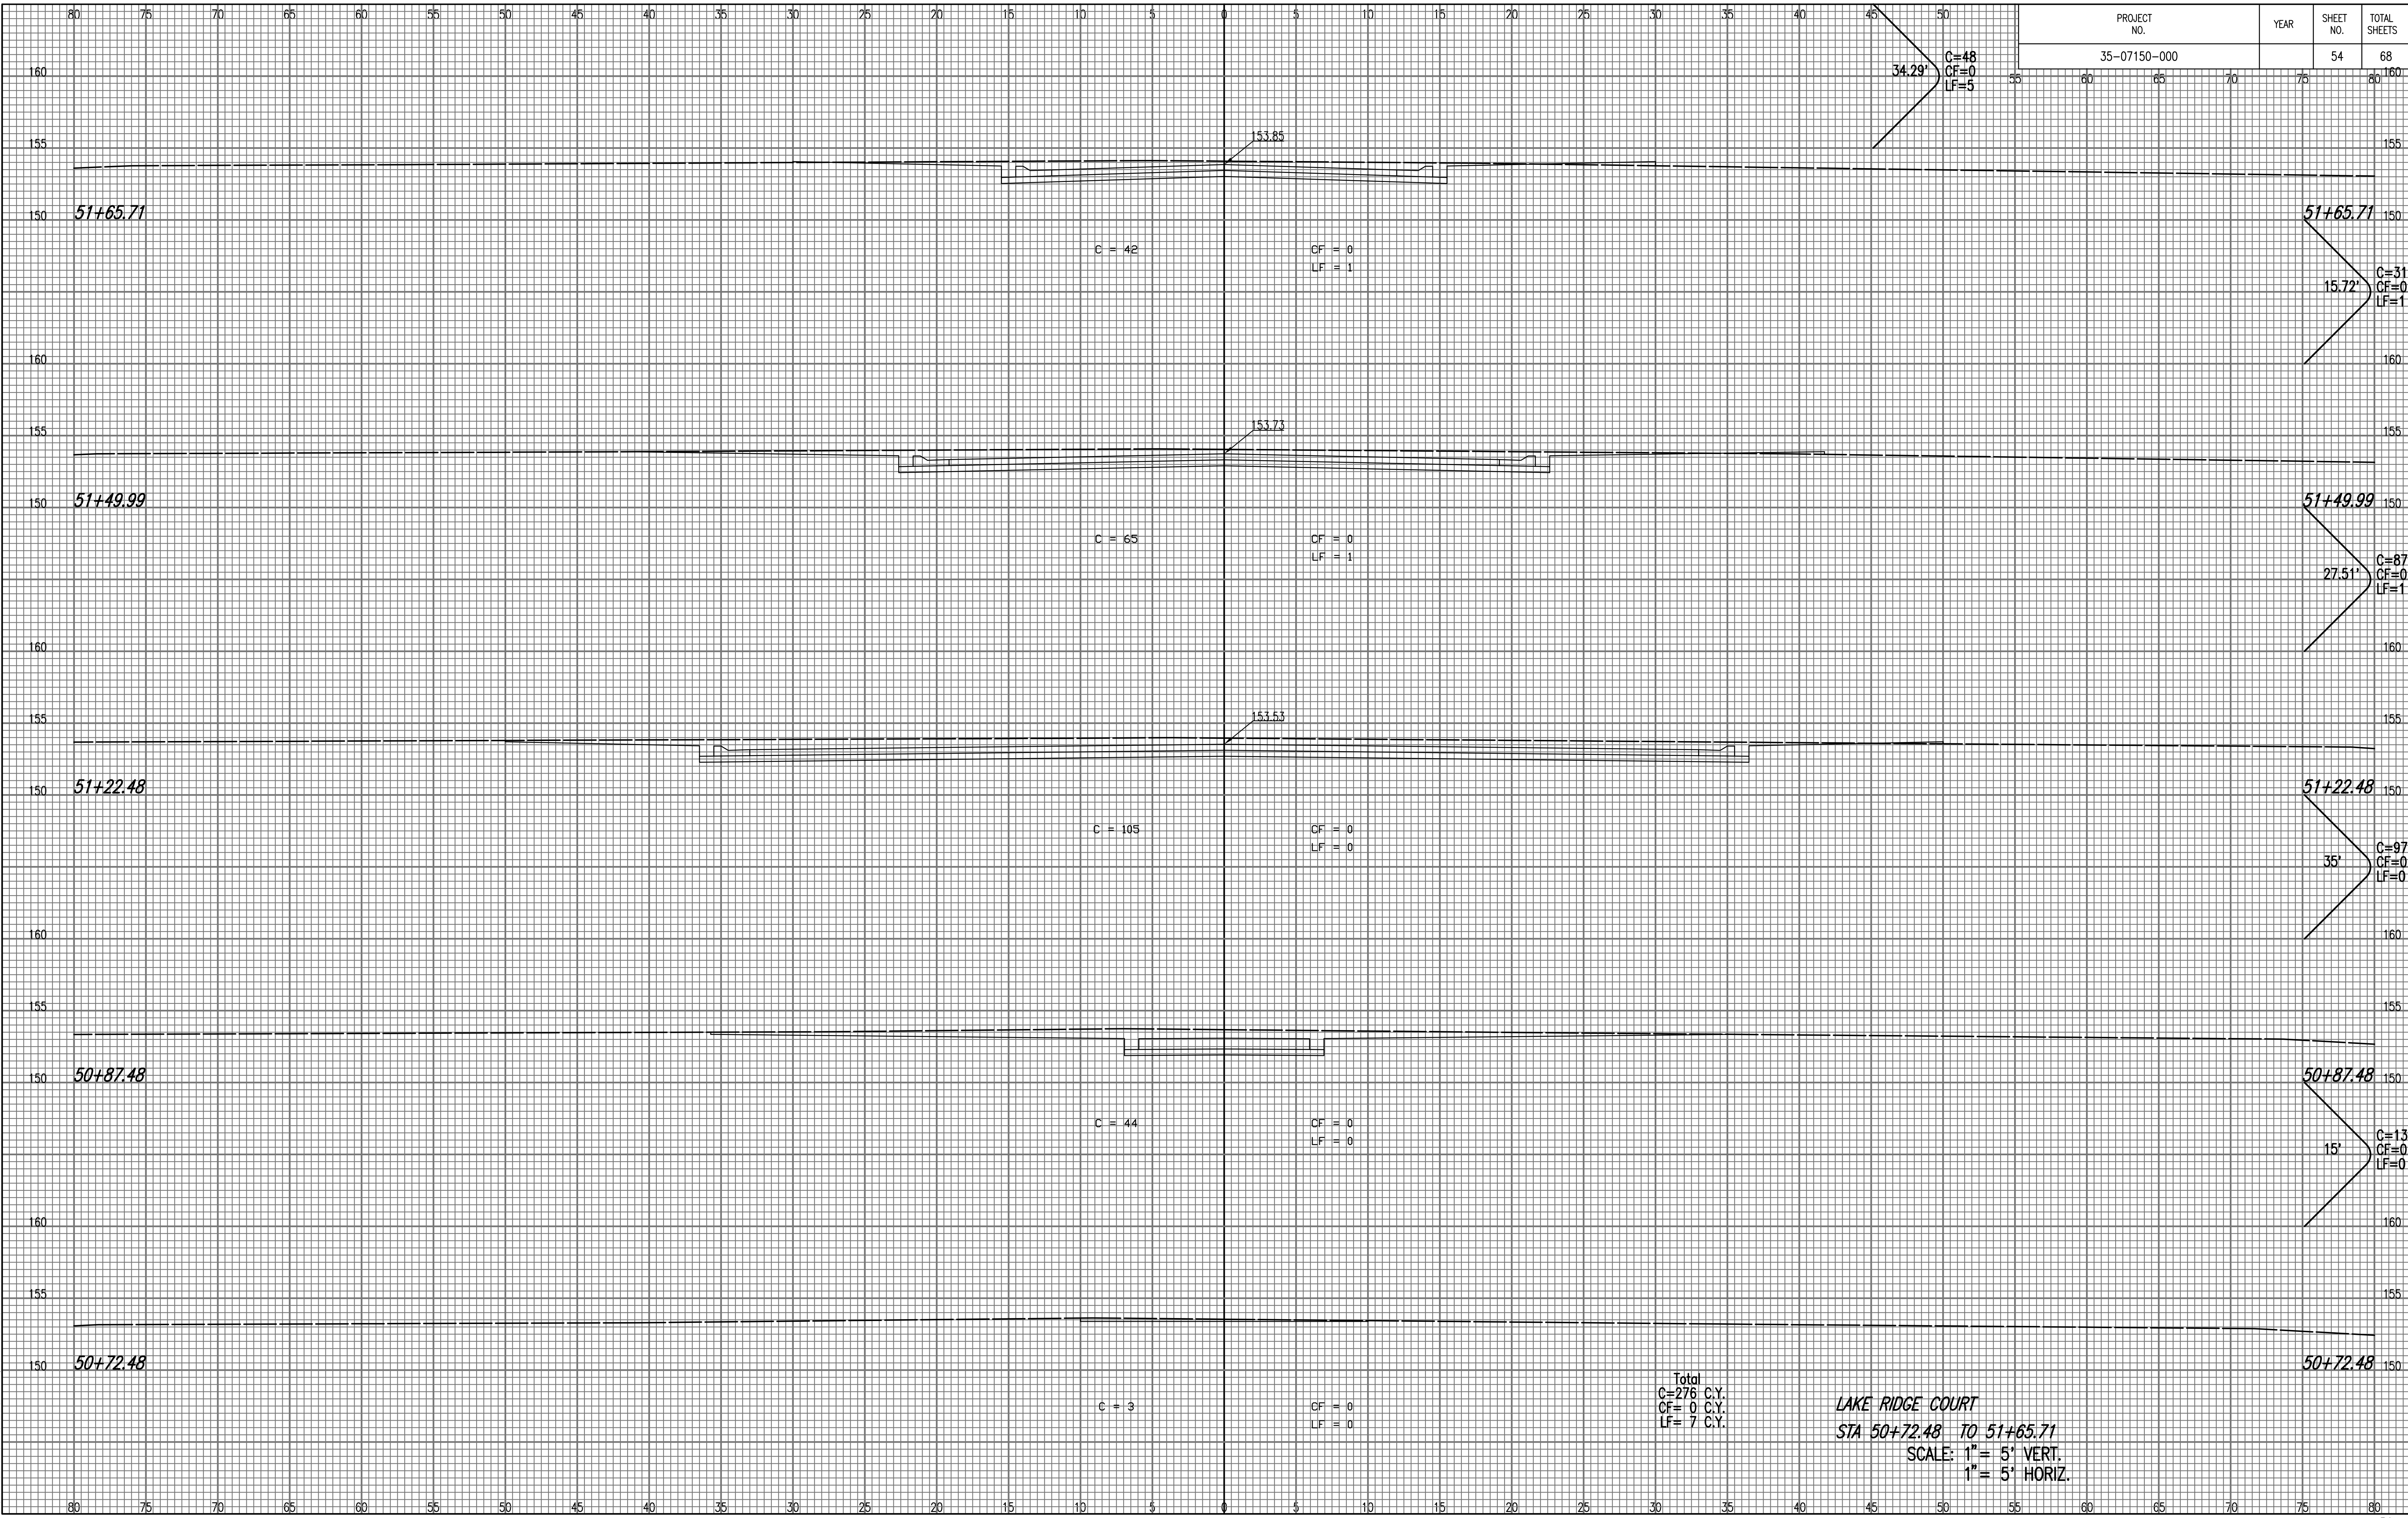

LAKE RIDGE COURT  
STA 50+72.48 TO 51+65.71  
SCALE: 1" = 5' VERT.  
1" = 5' HORIZ.

S:\2007-09-09-2007 2:08:18 PM by TAT  
 Plot Scale 1:1 09-12-2007 8:30:39 AM by BUS  
 O:\2007\07150\000\XSEC\lake ridge court west.g01