


PROJECT NO.	YEAR	SHEET NO.	TOTAL SHEETS
35-07150-000		55	68

25.51' C=10
CF=0
LF=26

NOTE BOOK NO.	TEMPLATE AREAS CHECKED

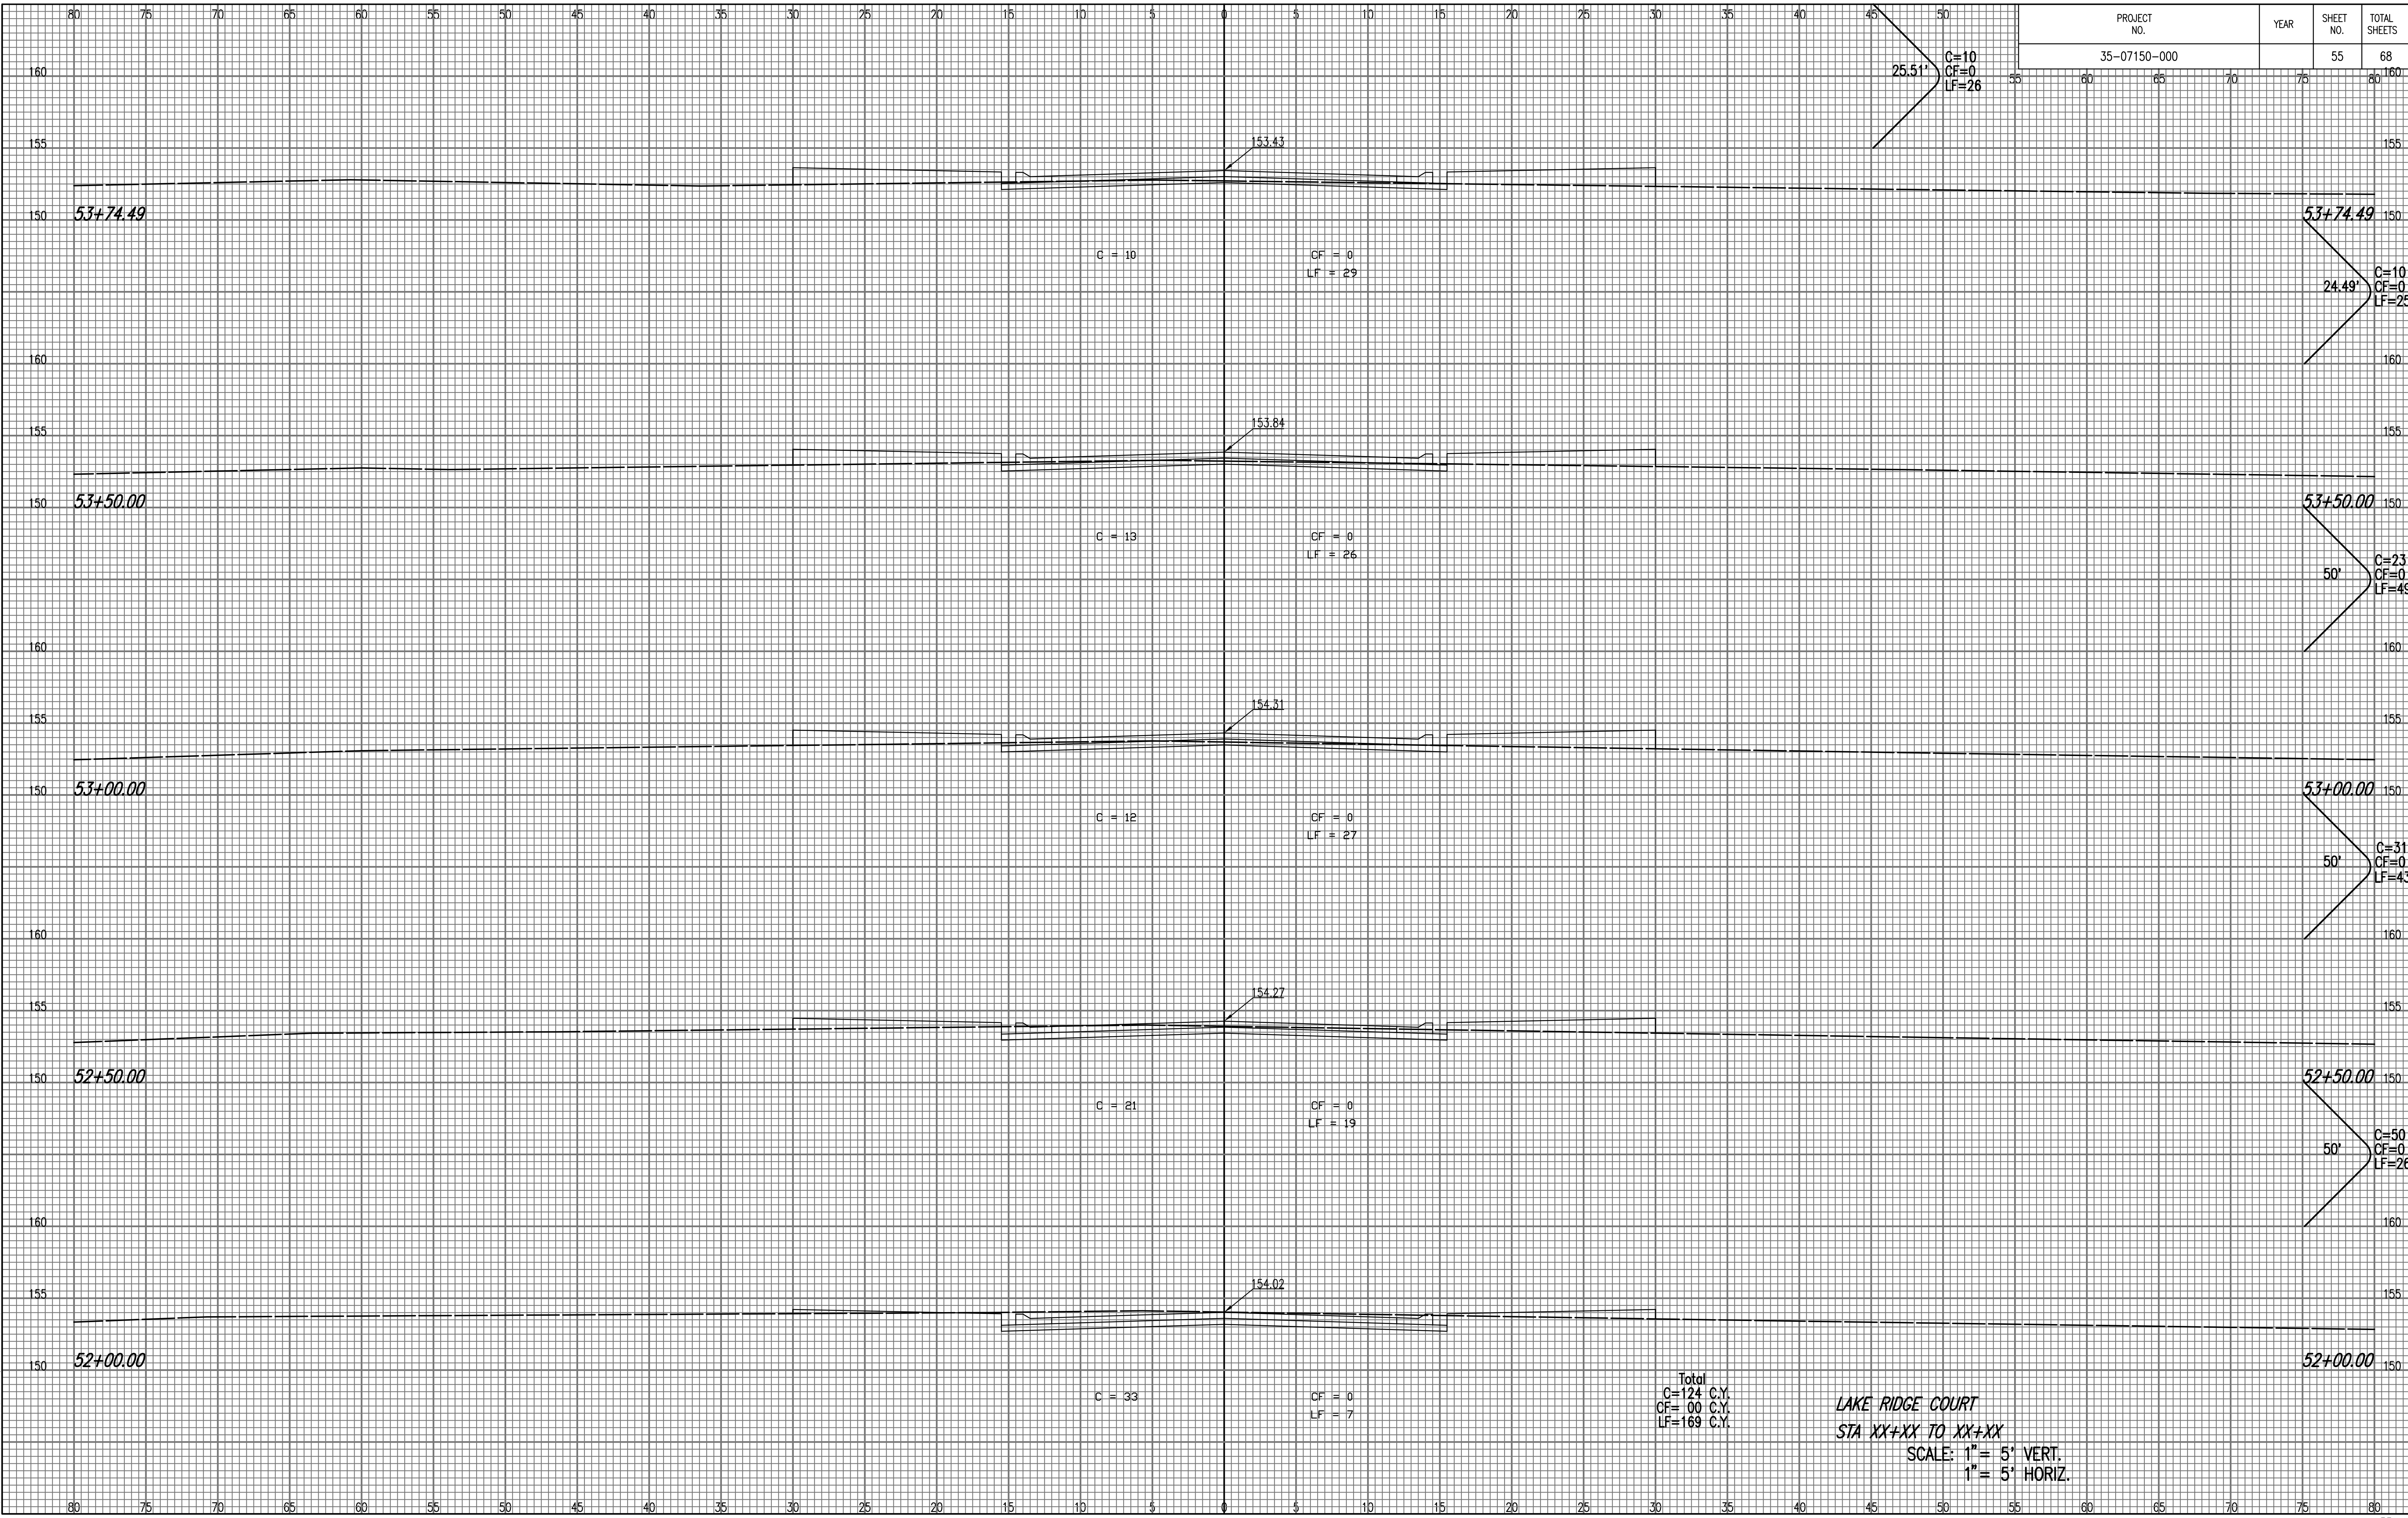

Total
C=124 C.Y.
CF=00 C.Y.
LF=169 C.Y.

LAKE RIDGE COURT
STA XX+XX TO XX+XX
SCALE: 1" = 5' VERT.
1" = 5' HORIZ.

Saved: 07-09-2007 2:09:36 PM by: TAT
Plot Scale: 1:1 09-12-2007 8:33:03 AM by: BUS
C:\2007\07150\000\SSC\lake_ridge_court_west.dwg