


PROJECT NO.	YEAR	SHEET NO.	TOTAL SHEETS
35-07150-000		56	68

NOTE BOOK NO.	TEMPLATE AREAS CHECKED

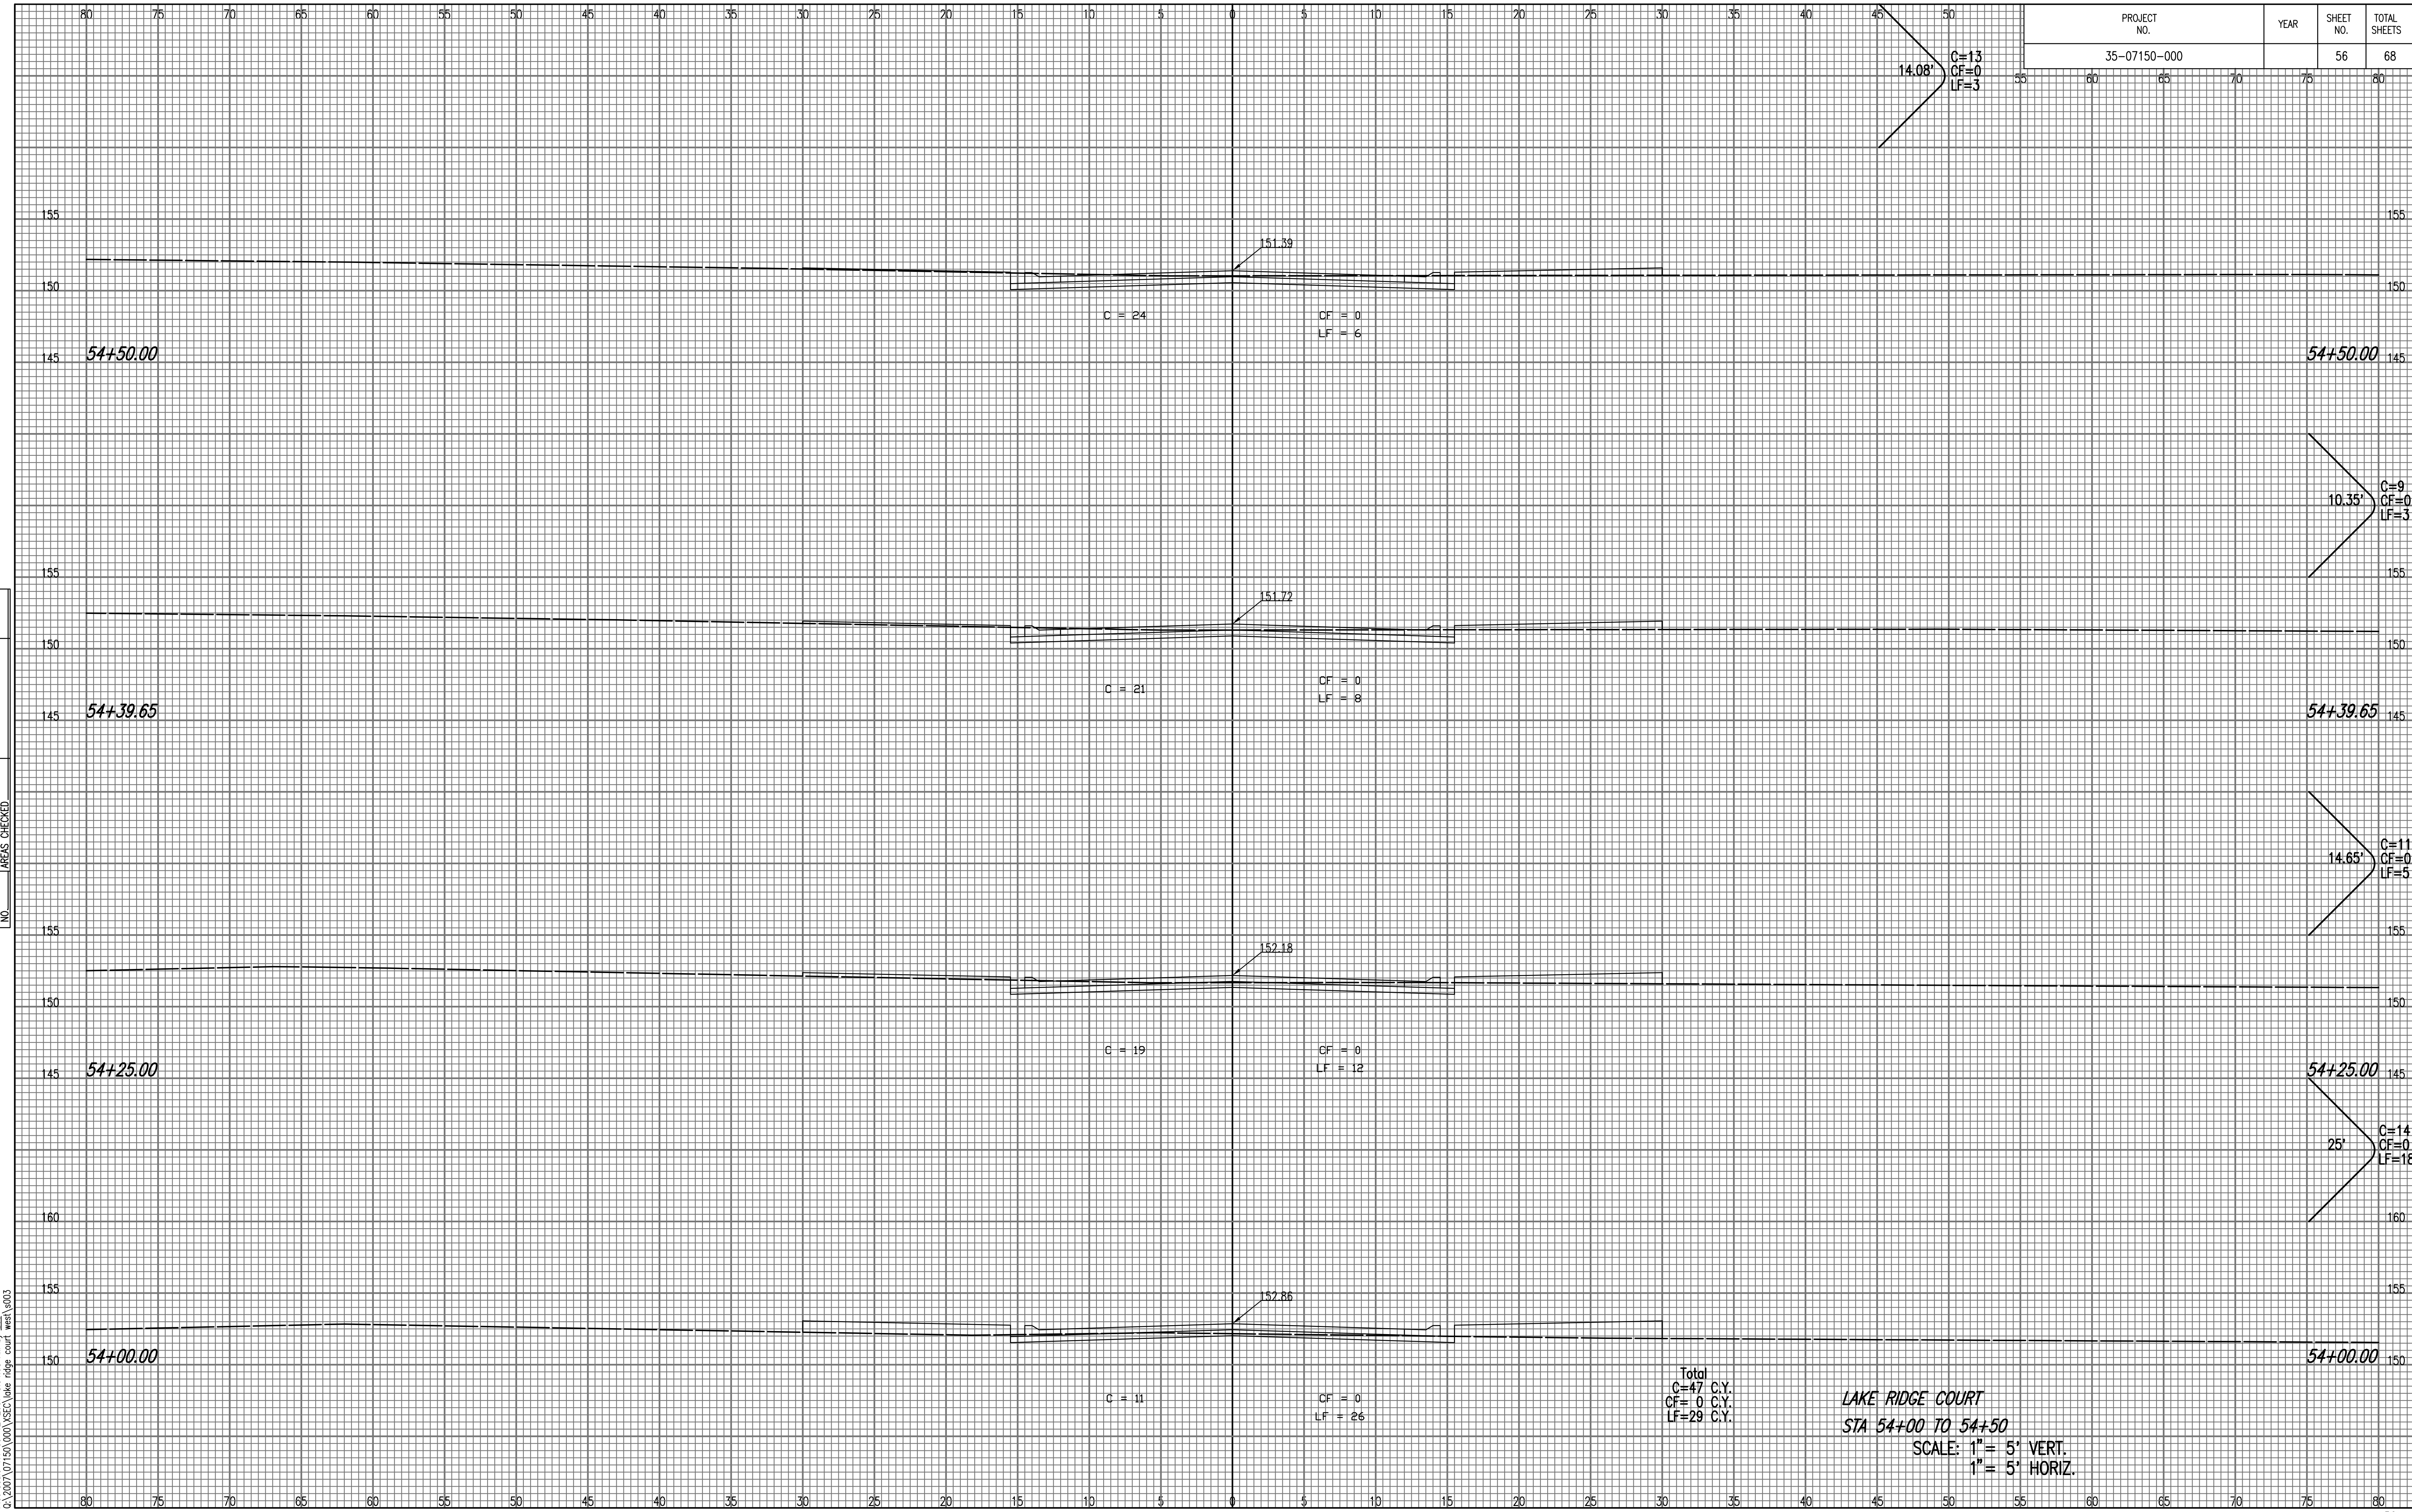

LAKE RIDGE COURT
 STA 54+00 TO 54+50
 SCALE: 1" = 5' VERT.
 1" = 5' HORIZ.

Total
 C=47 C.Y.
 CF=0 C.Y.
 LF=29 C.Y.

Saved: 07-09-2007 2:07:08 PM by: TAT
 Plot Scale: 1:1 09-12-2007 8:34:08 AM by: BUS
 C:\2007\07150\000\XSEC\lake ridge court west.g003