


PROJECT NO.	YEAR	SHEET NO.	TOTAL SHEETS
35-07150-000		58	68

25' C=24
CF=0
LF=0

NOTE BOOK NO.	TEMPLATE AREAS CHECKED

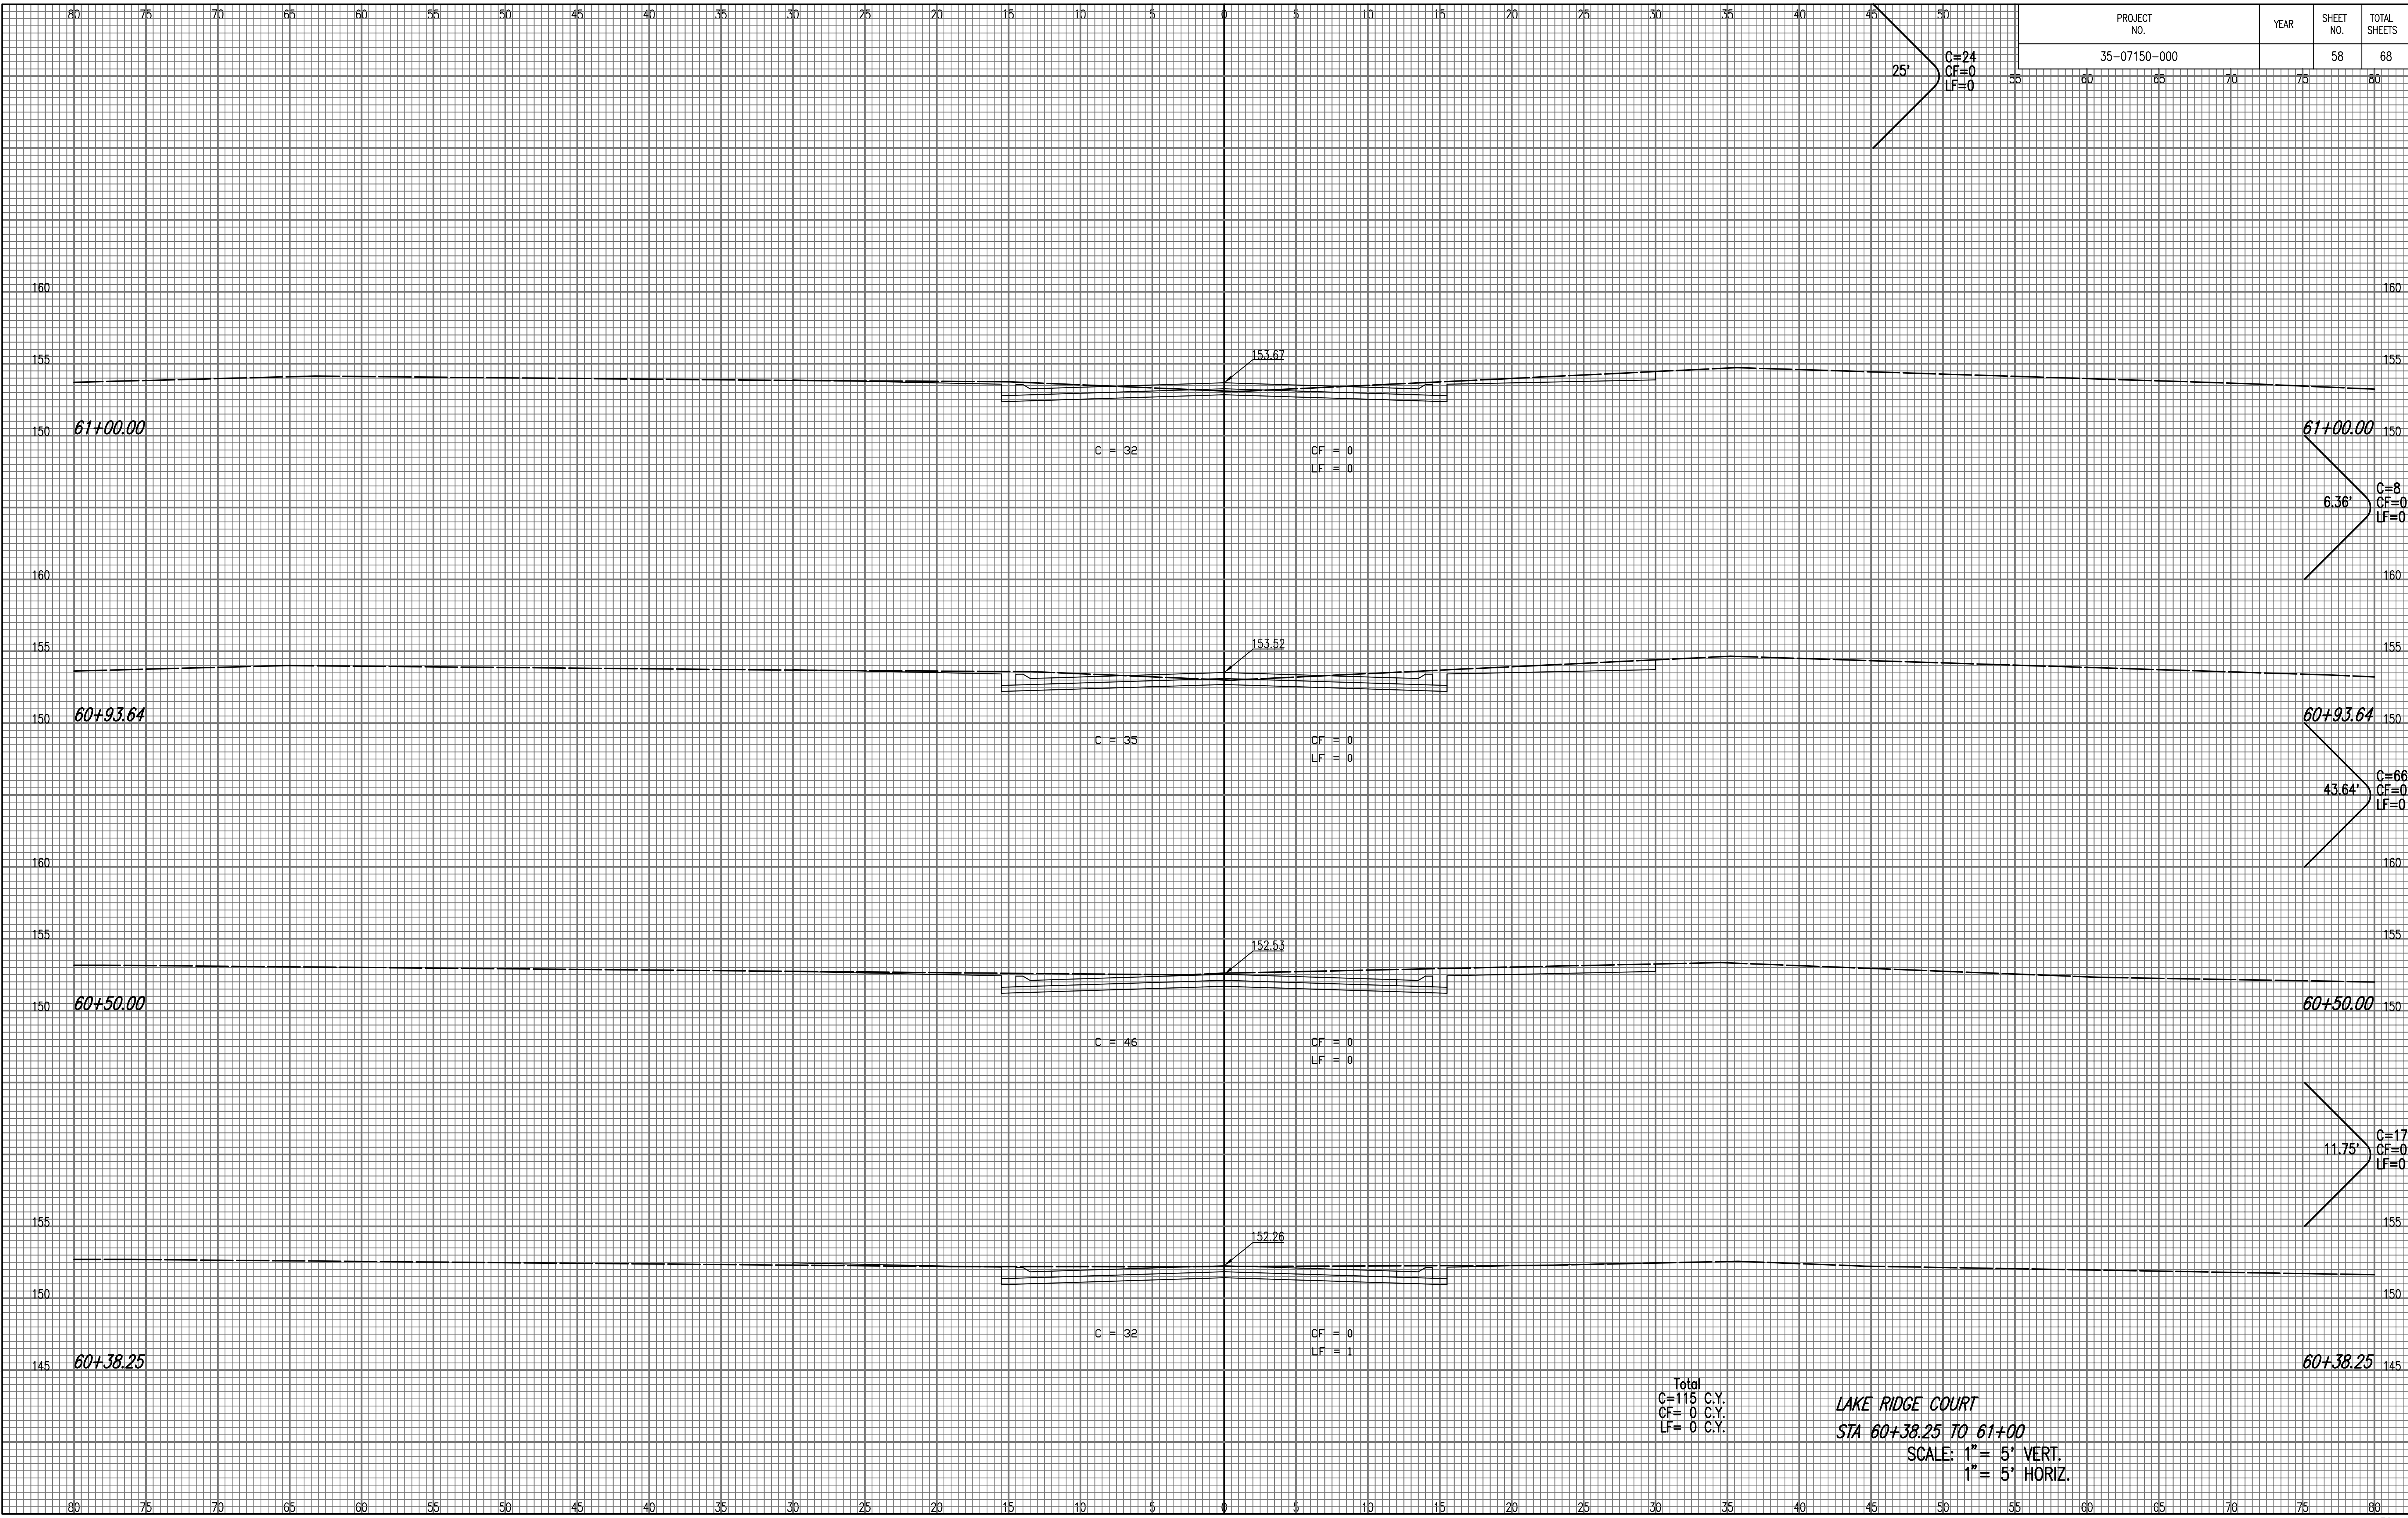

LAKE RIDGE COURT
STA 60+38.25 TO 61+00
SCALE: 1" = 5' VERT.
1" = 5' HORIZ.

Saved: 07-09-2007 2:44:42 PM by TAT
Plot Scale: 1:1 09-12-2007 8:37:37 AM by BUS
O:\2007\07150\000\SSC\lake ridge court east.s001