


| PROJECT NO. | YEAR | SHEET NO. | TOTAL SHEETS |
|--------------|------|-----------|--------------|
| 35-07150-000 | | 59 | 68 |

25'
C=12
CF=2
LF=2

| NOTE BOOK NO. | TEMPLATE AREAS CHECKED |
|---------------|------------------------|
| | |
| | |
| | |

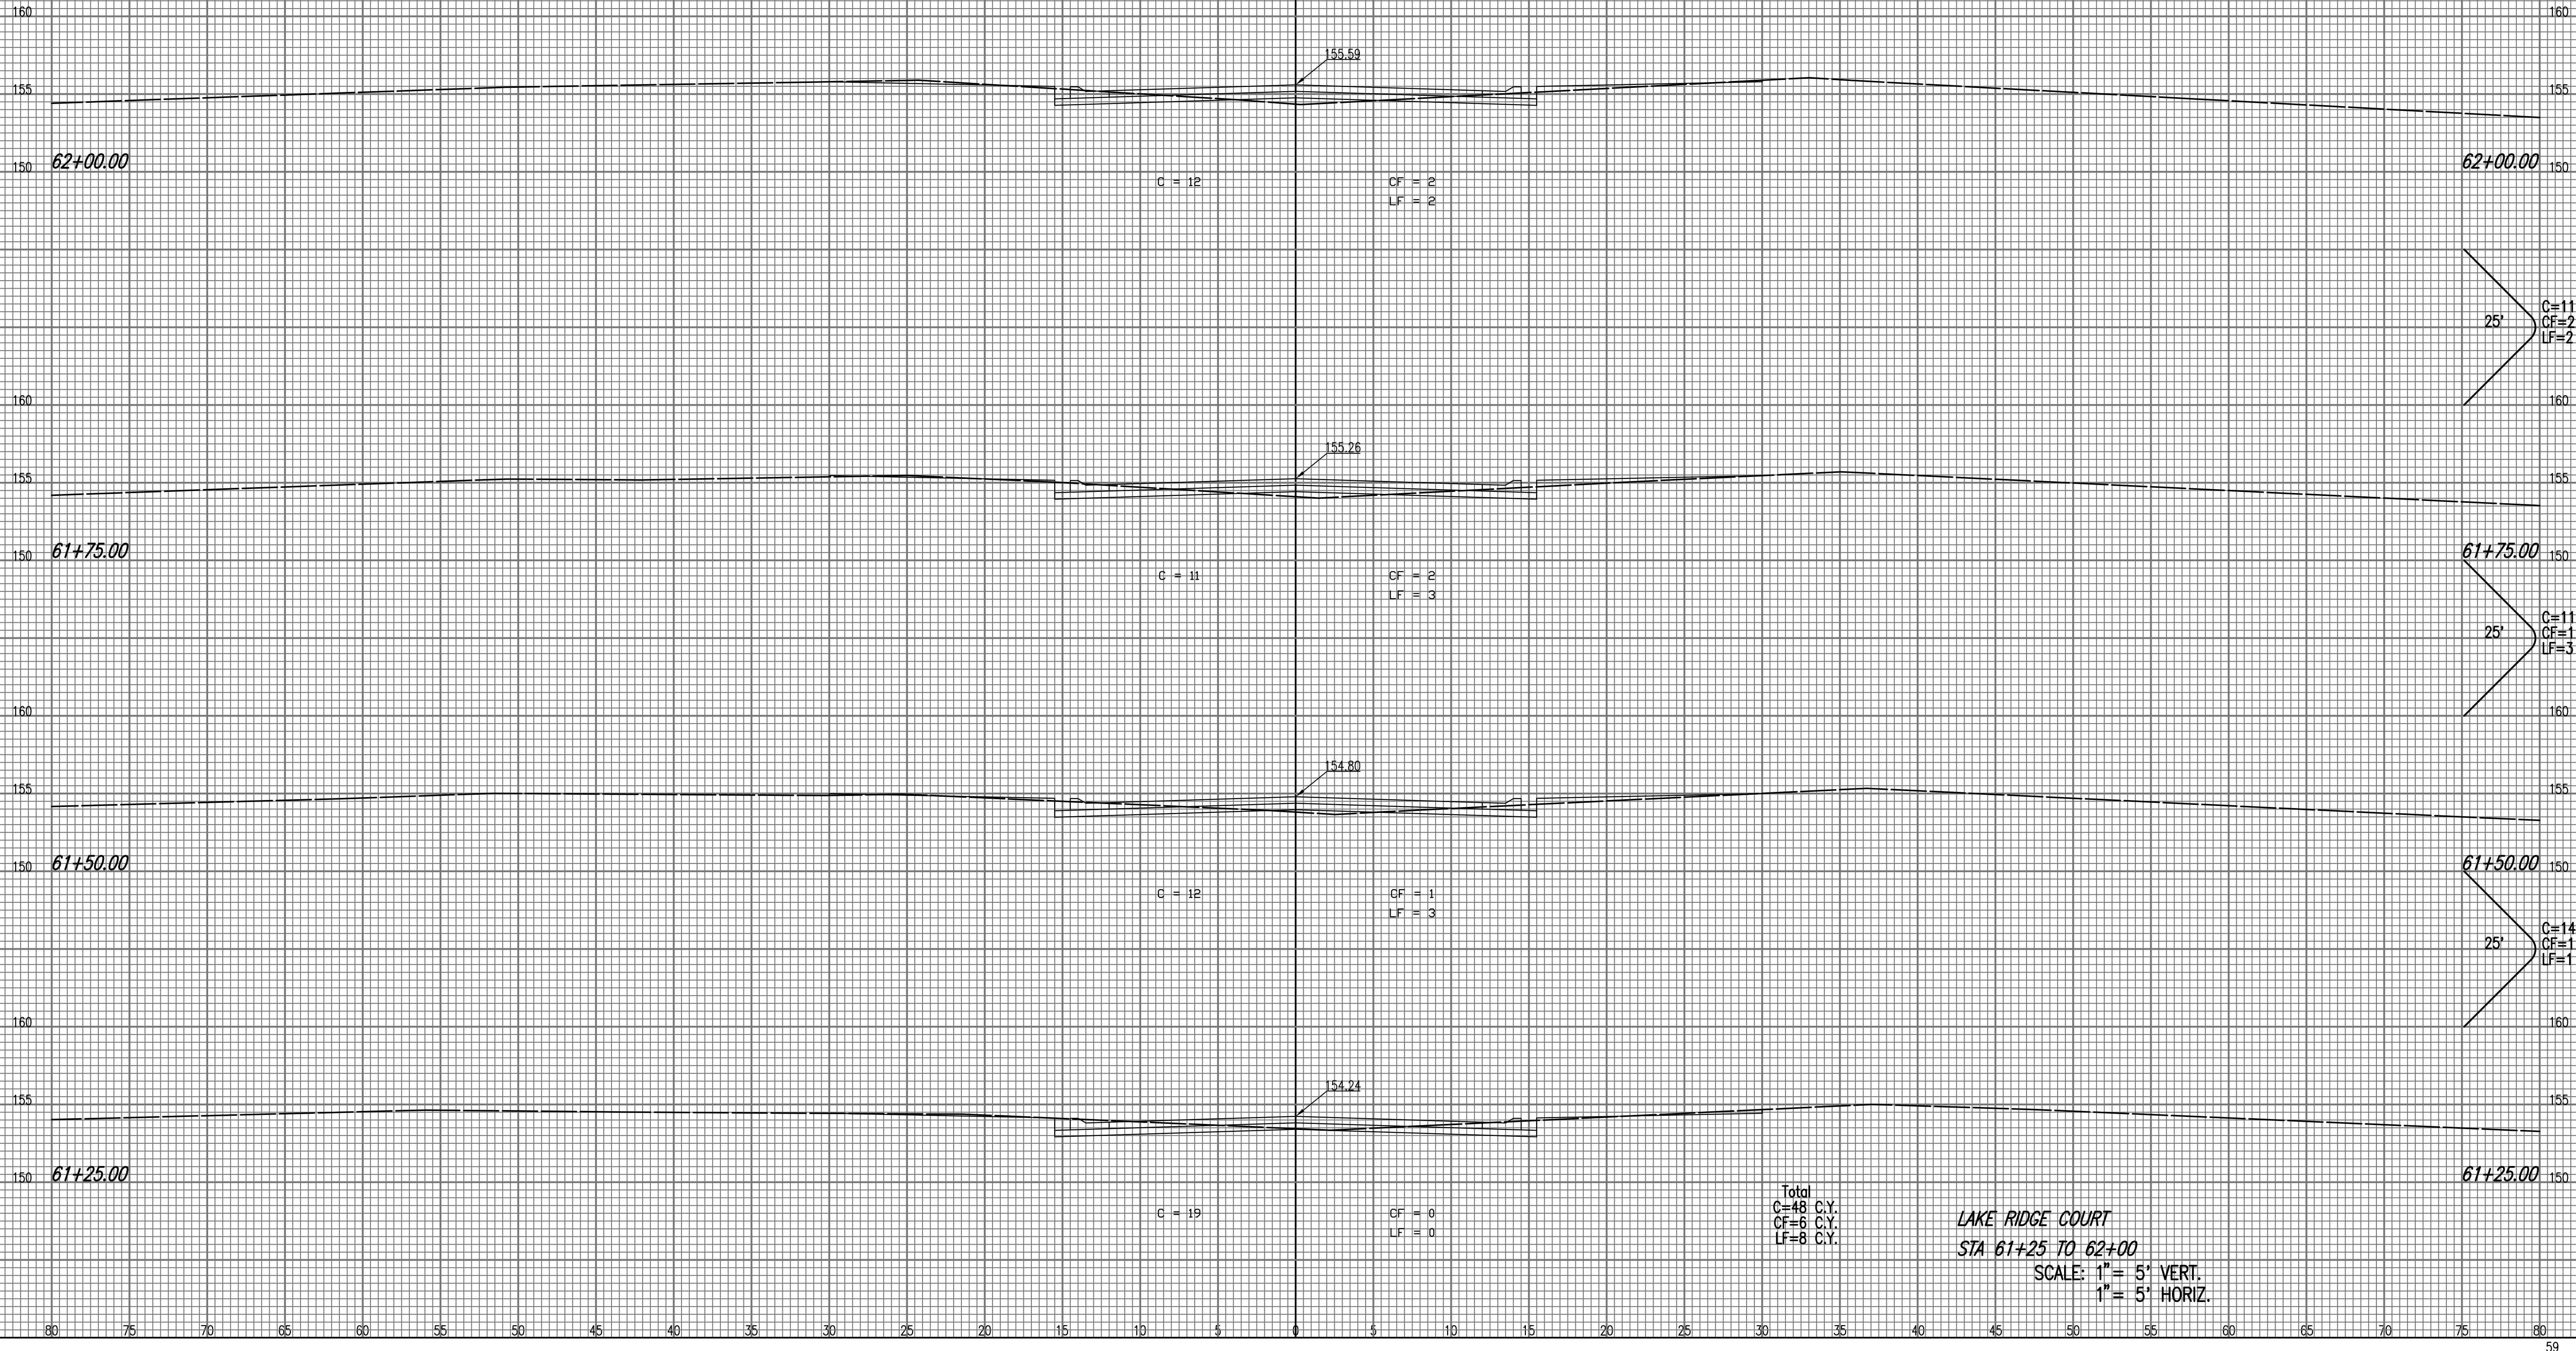

25'
C=11
CF=2
LF=2

25'
C=11
CF=1
LF=3

25'
C=14
CF=1
LF=1

Total
C=48 C.Y.
CF=6 C.Y.
LF=8 C.Y.

LAKE RIDGE COURT
STA 61+25 TO 62+00
SCALE: 1" = 5' VERT.
1" = 5' HORIZ.

Scaled 07-09-2007 2:53:14 PM by TAT
 Plot Scale 1:1 09-12-2007 8:38:22 AM by BUS
 C:\2007\07150\000\XSEC\lake ridge court east.s002