


PROJECT NO.	YEAR	SHEET NO.	TOTAL SHEETS
35-07150-000		60	68

50' C=44
CF=0
LF=1

NOTE BOOK NO.	TEMPLATE AREAS CHECKED

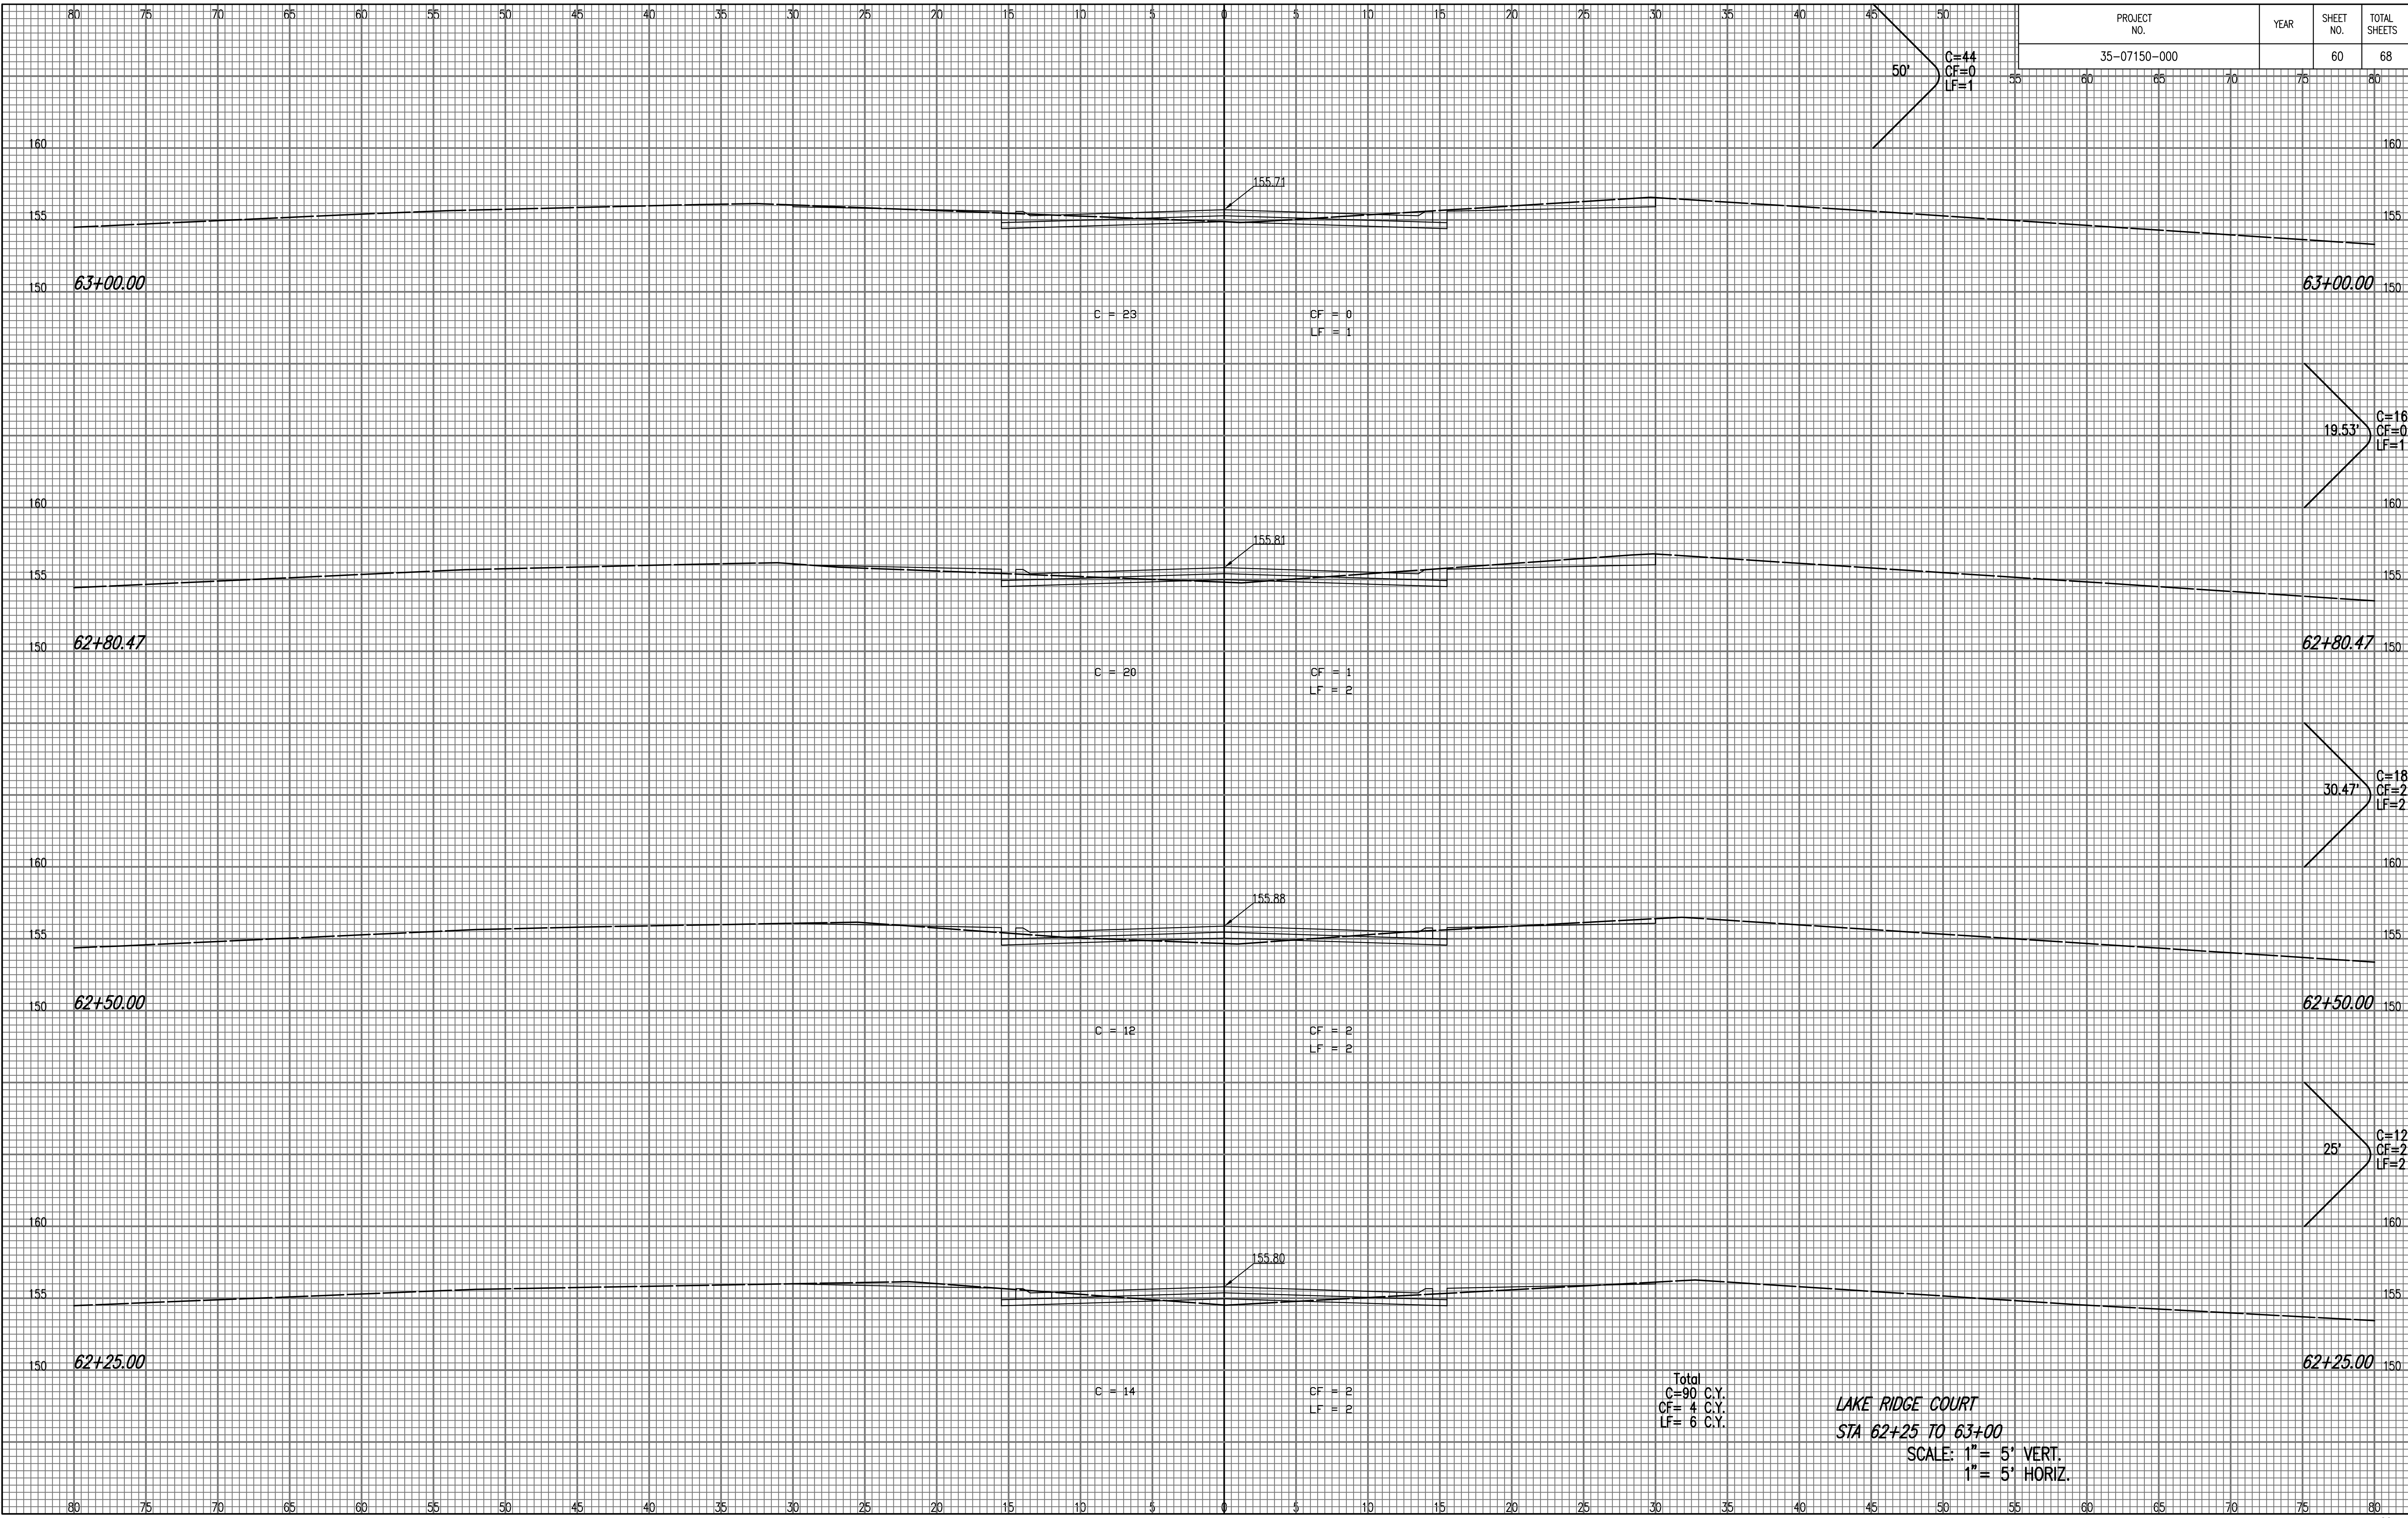

Total
C=90 C.Y.
CF= 4 C.Y.
LF= 6 C.Y.

LAKE RIDGE COURT
STA 62+25 TO 63+00
SCALE: 1" = 5' VERT.
1" = 5' HORIZ.

Saved: 07-09-2007 2:53:40 PM by TAT
Plot Scale: 1:1 09-12-2007 8:41:13 AM by BUS
C:\2007\07150\000\3SEC\lake ridge court east.s003