


PROJECT NO.	YEAR	SHEET NO.	TOTAL SHEETS
35-07150-000		61	68

25' C=18
CF=0
LF=1

NOTE BOOK NO.	TEMPLATE AREAS CHECKED

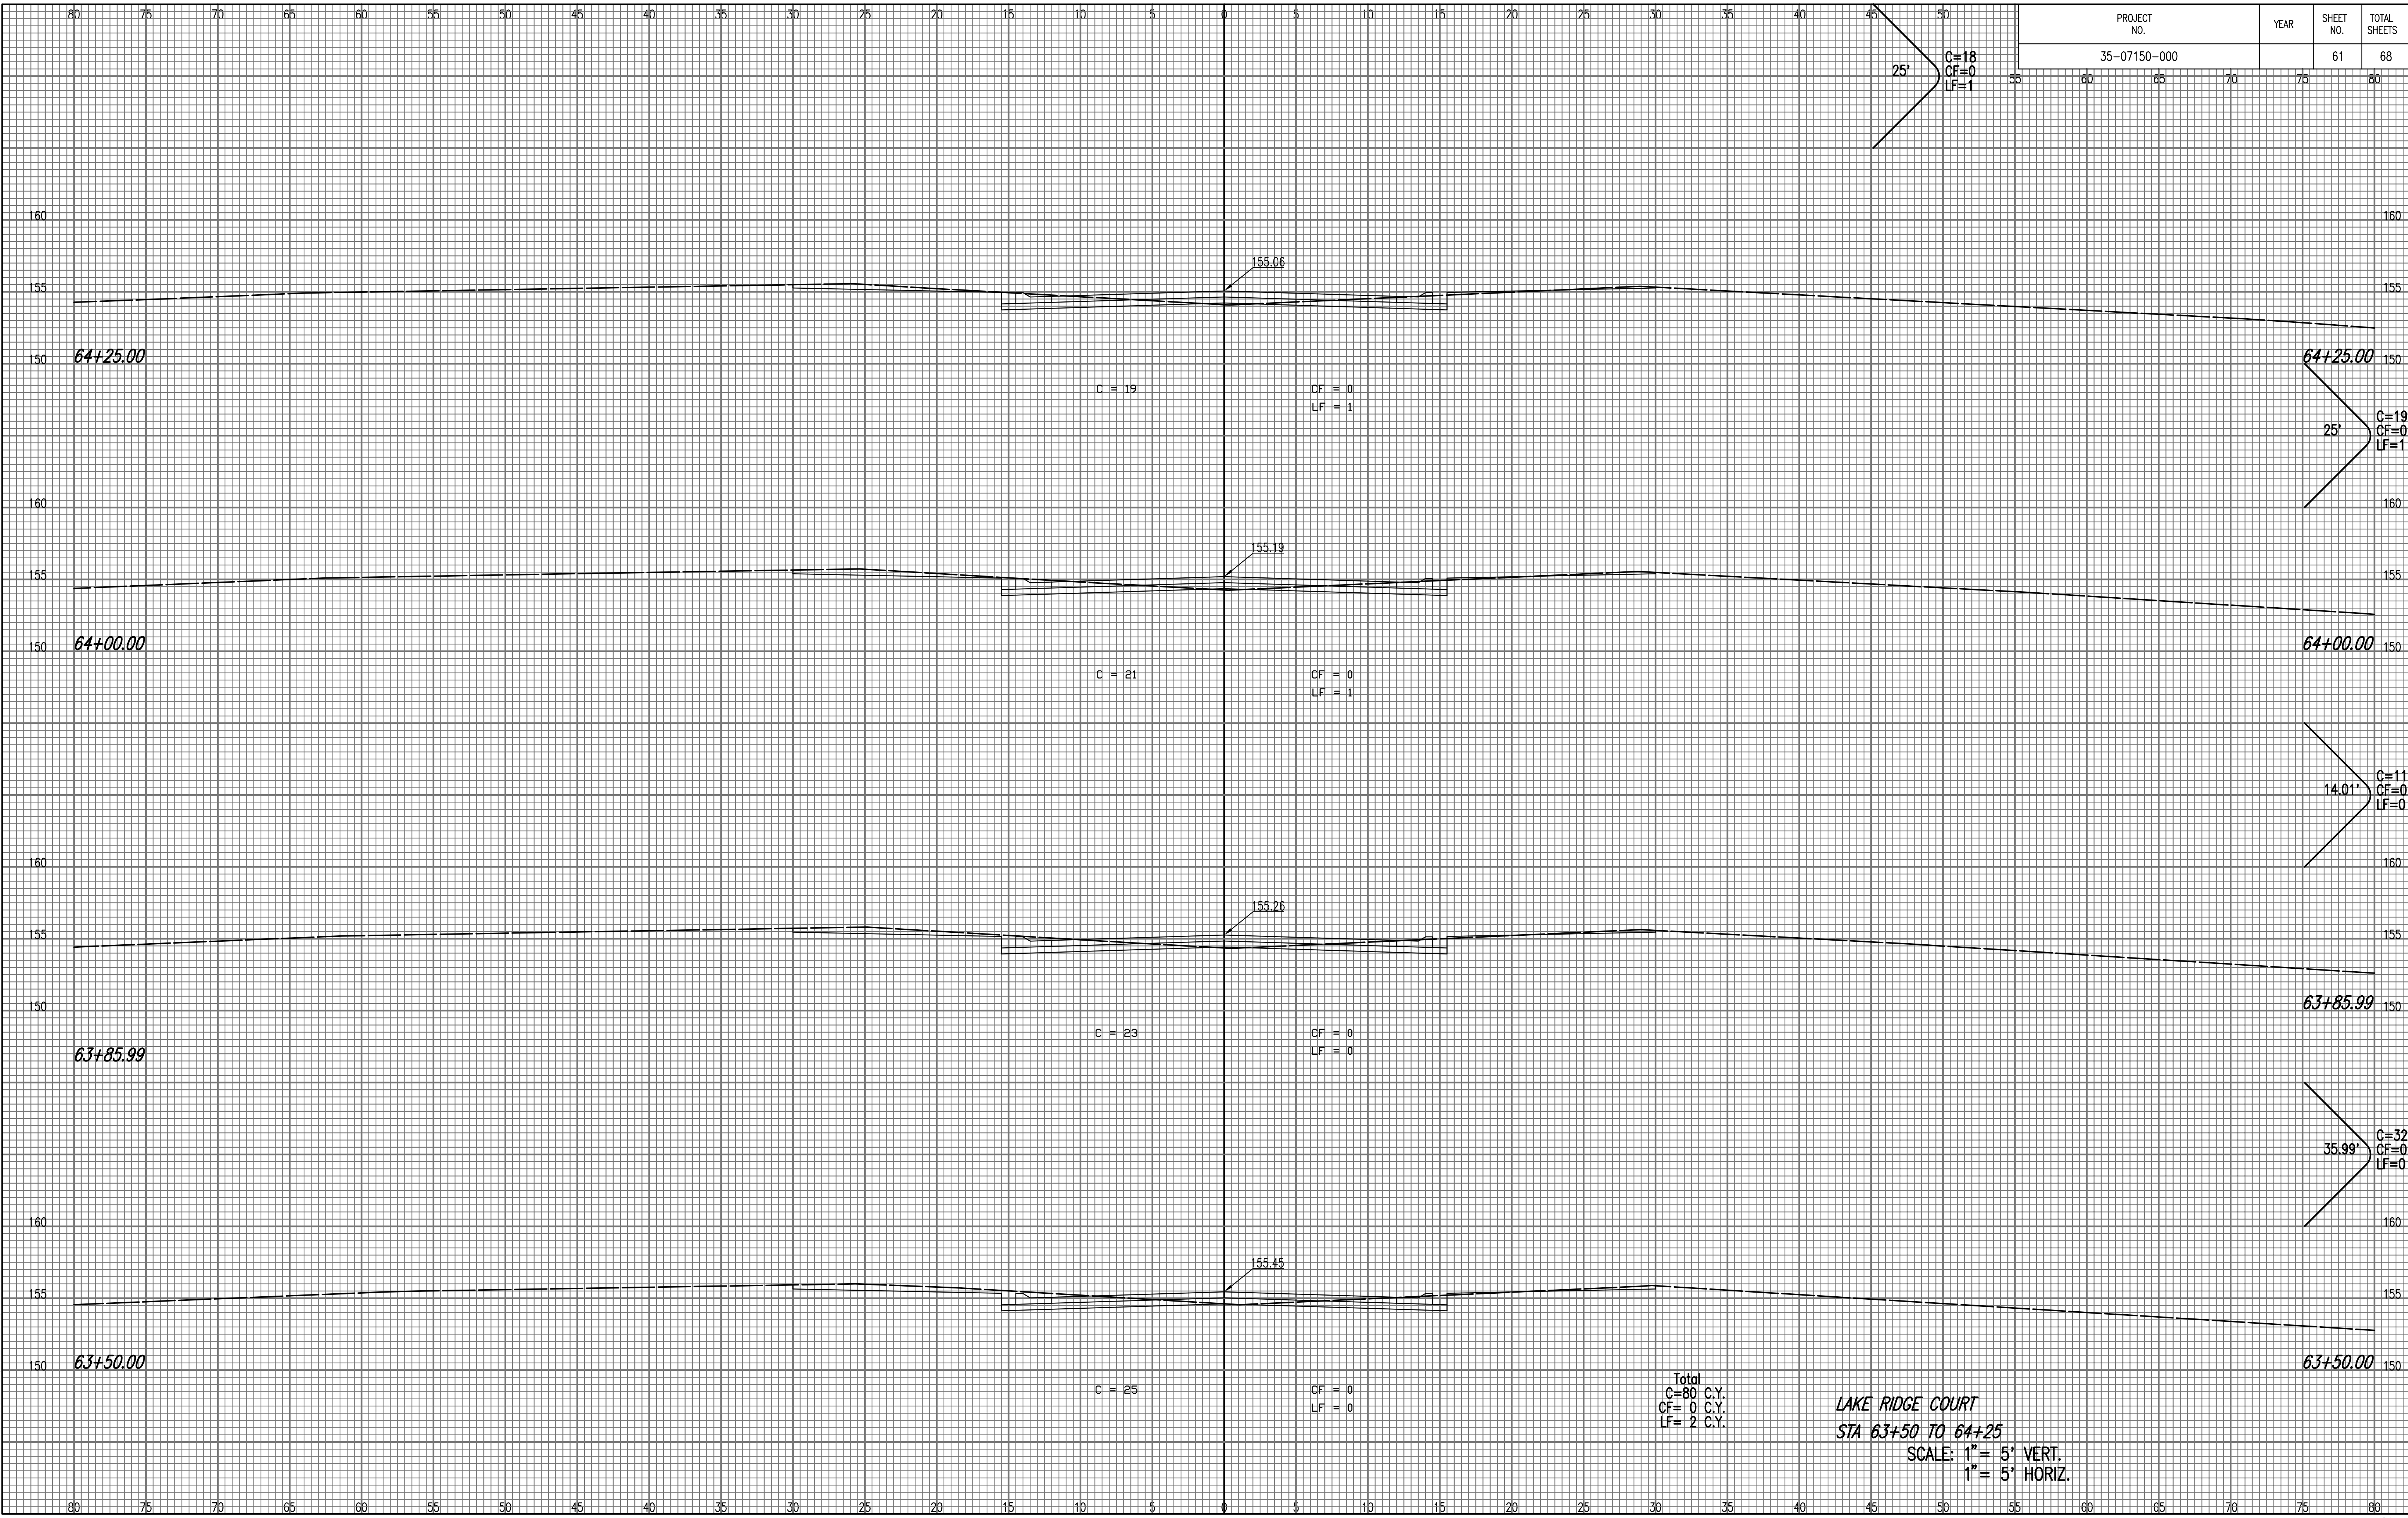

LAKE RIDGE COURT
 STA 63+50 TO 64+25
 SCALE: 1" = 5' VERT.
 1" = 5' HORIZ.

Saved: 07-09-2007 2:53:56 PM by TAT
 Plot Scale: 1:1 09-12-2007 8:42:19 AM by BUS
 C:\2007\07150\000\VS\SEC\lake_ridge_court_est.s004