


PROJECT NO.	YEAR	SHEET NO.	TOTAL SHEETS
35-07150-000		62	68

NOTE BOOK NO.	TEMPLATE AREAS CHECKED

Saved: 07-09-2007 2:54:14 PM by: TAT
 Plot Scale: 1" = 5' VERT. 1" = 5' HORIZ.
 O:\2007\07150\000\3507150.dwg

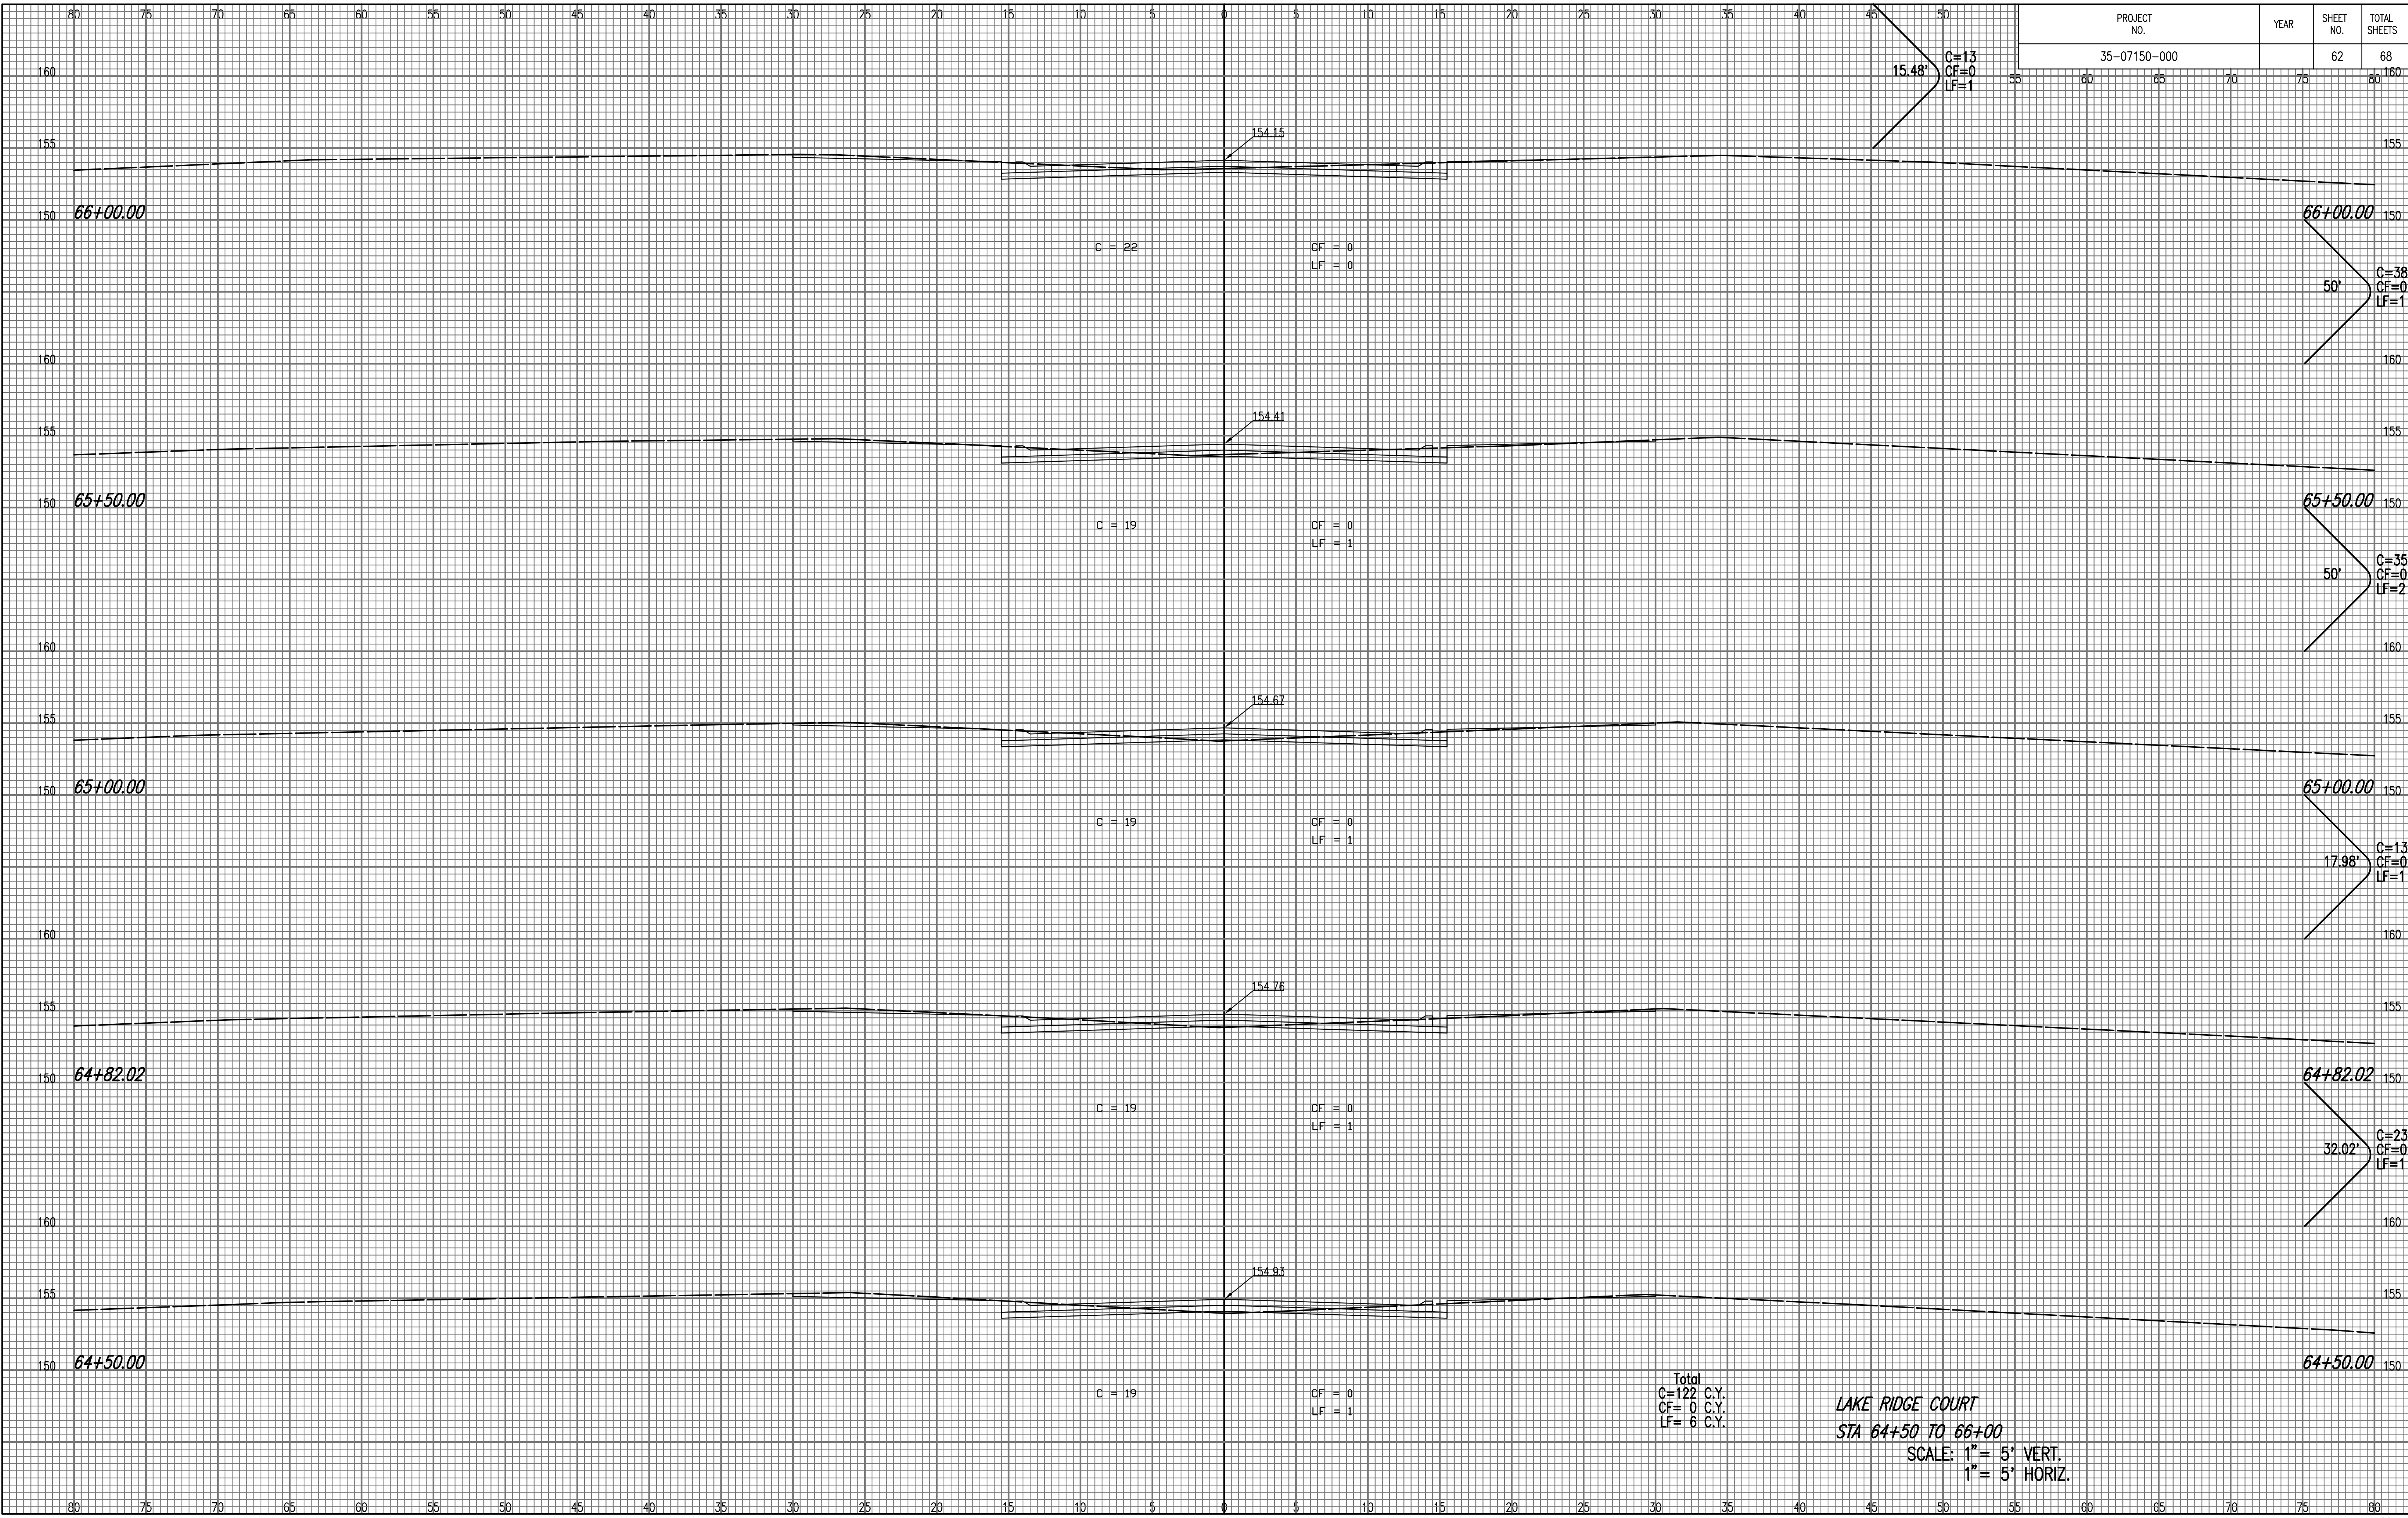

Total
 C=122 C.Y.
 CF= 0 C.Y.
 LF= 6 C.Y.

LAKE RIDGE COURT
STA 64+50 TO 66+00
 SCALE: 1" = 5' VERT.
 1" = 5' HORIZ.