


PROJECT NO.	YEAR	SHEET NO.	TOTAL SHEETS
35-07150-000		63	68

NOTE BOOK NO.	TEMPLATE AREAS CHECKED

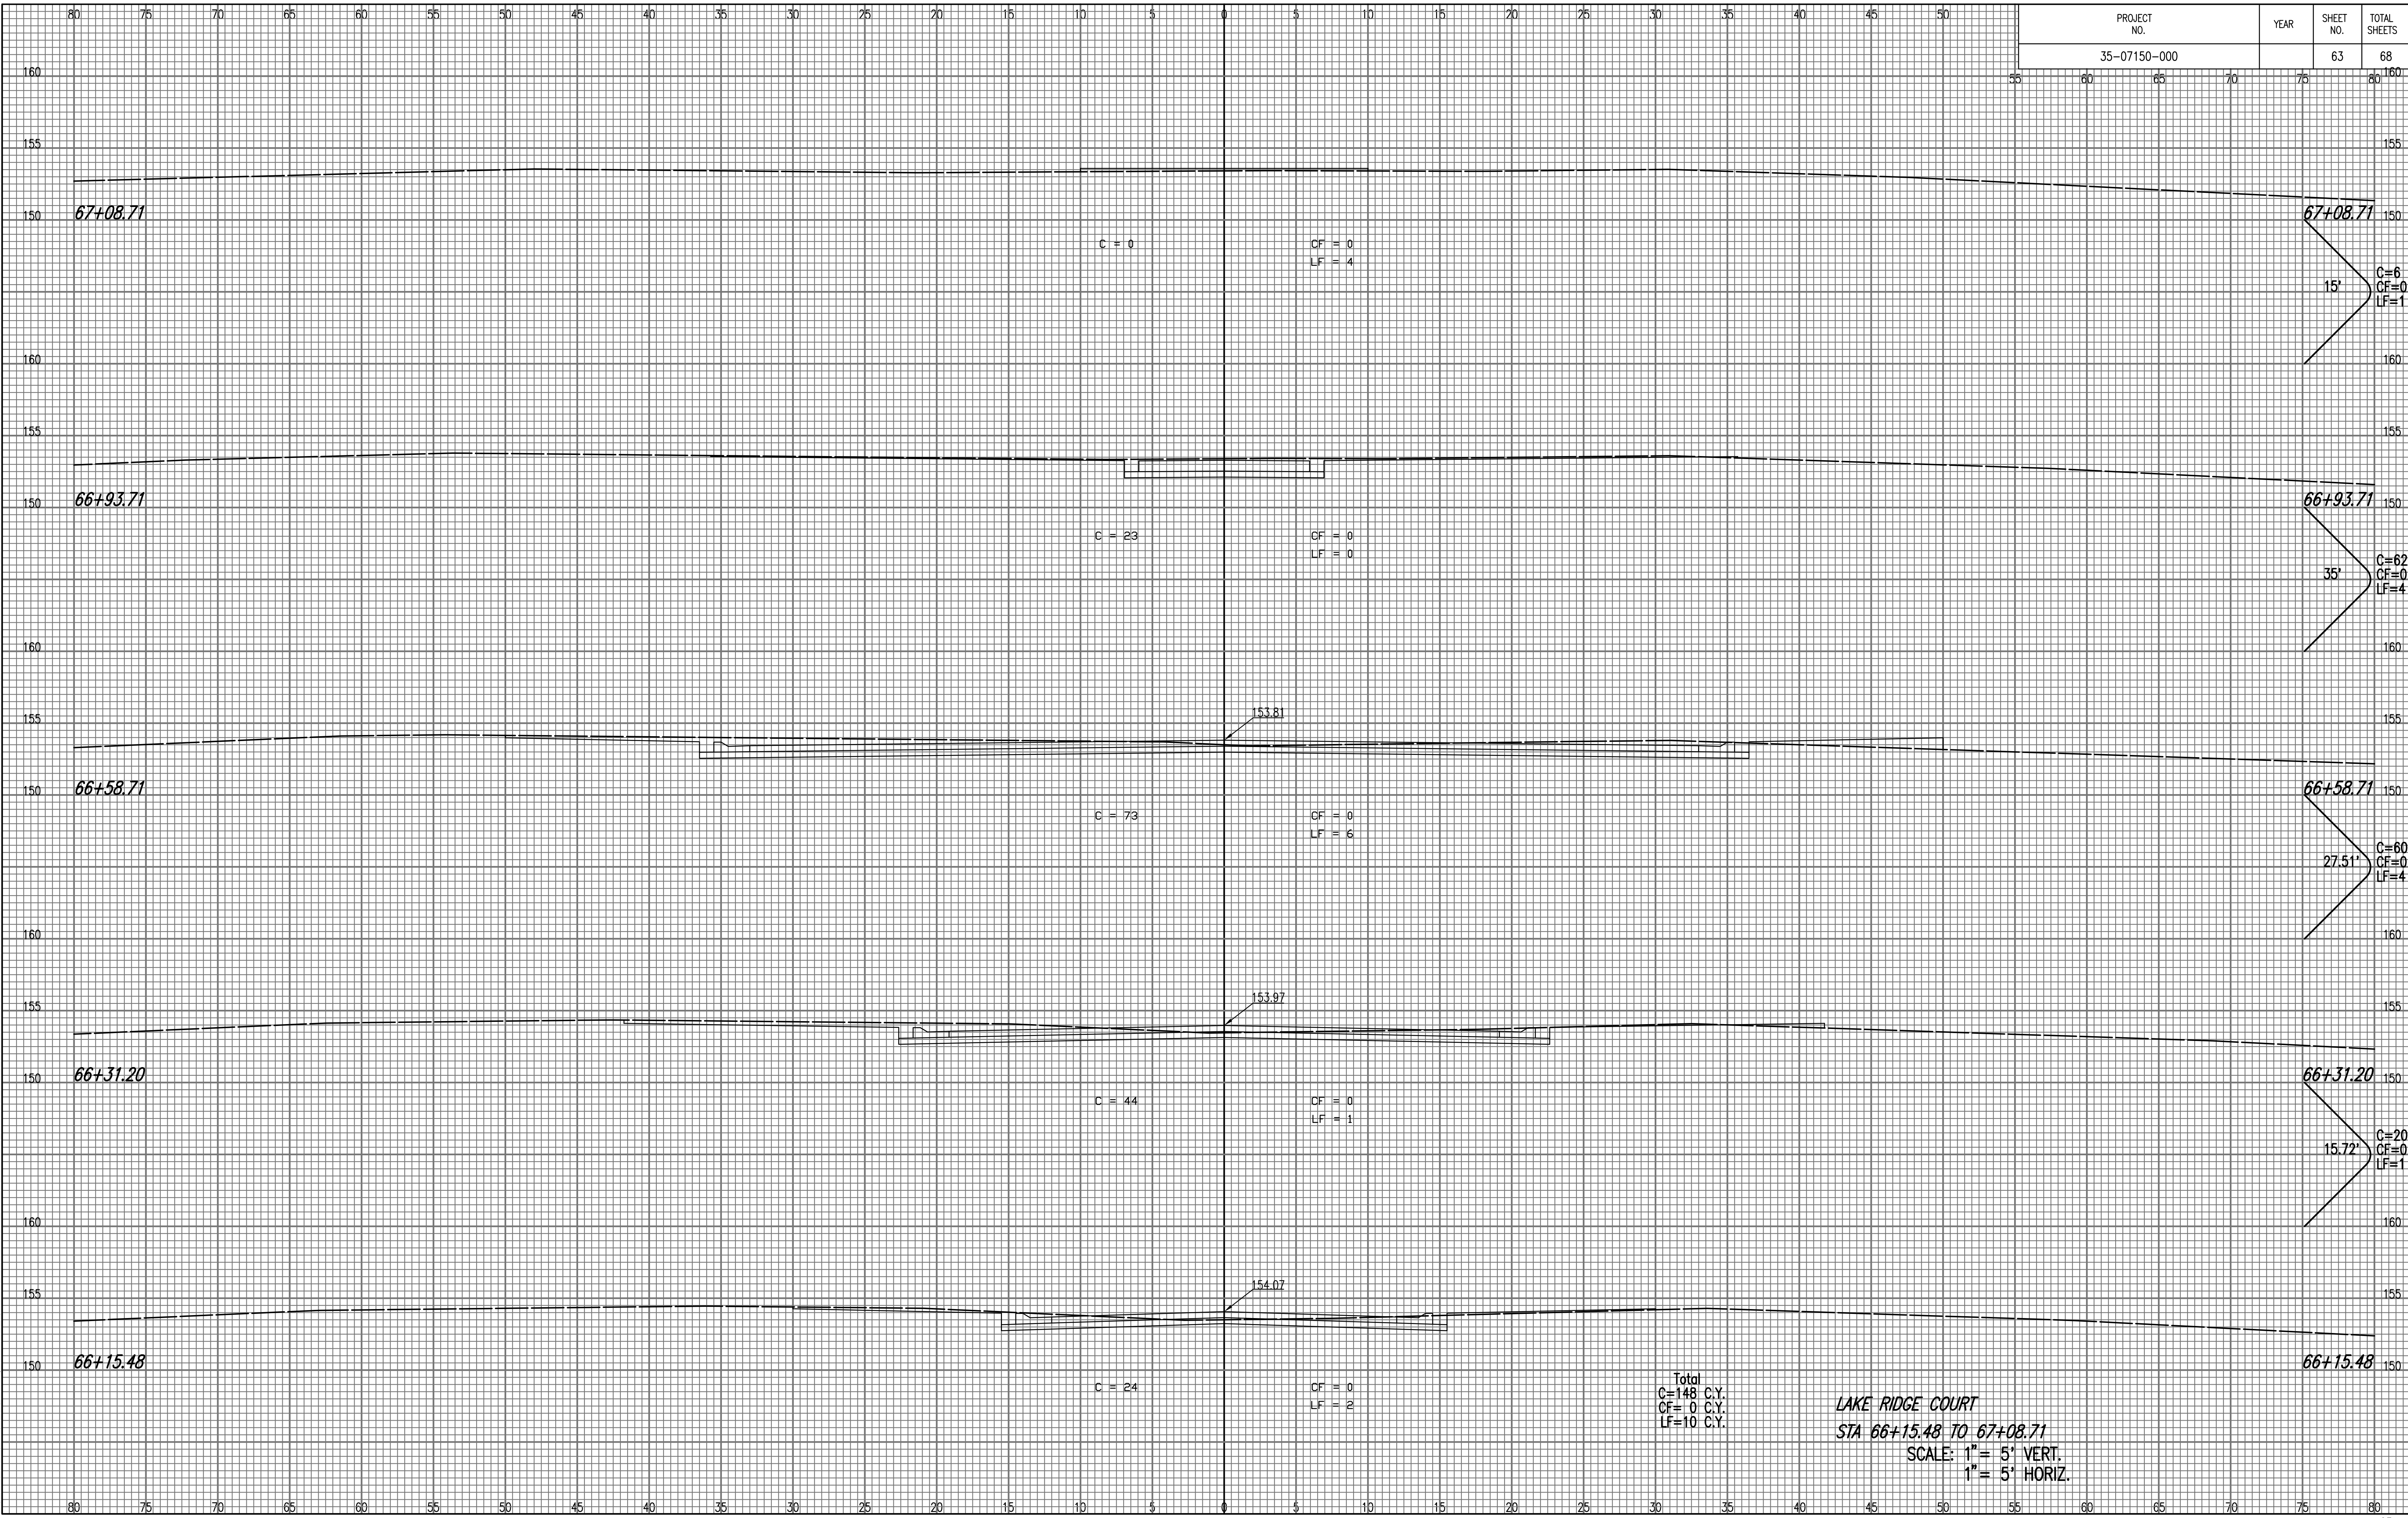

LAKE RIDGE COURT  
 STA 66+15.48 TO 67+08.71  
 SCALE: 1" = 5' VERT.  
 1" = 5' HORIZ.

Saved: 07-09-2007 2:54:34 PM by TAT  
 Plot Scale: 1:1 09-12-2007 8:43:51 AM by BUS  
 O:\2007\07150\000\SSC\lake ridge court east.s006