


PROJECT NO.	YEAR	SHEET NO.	TOTAL SHEETS
35-07150-000		64	68

24.96'
C=30
CF=0
LF=0

NOTE BOOK NO.	TEMPLATE AREAS CHECKED

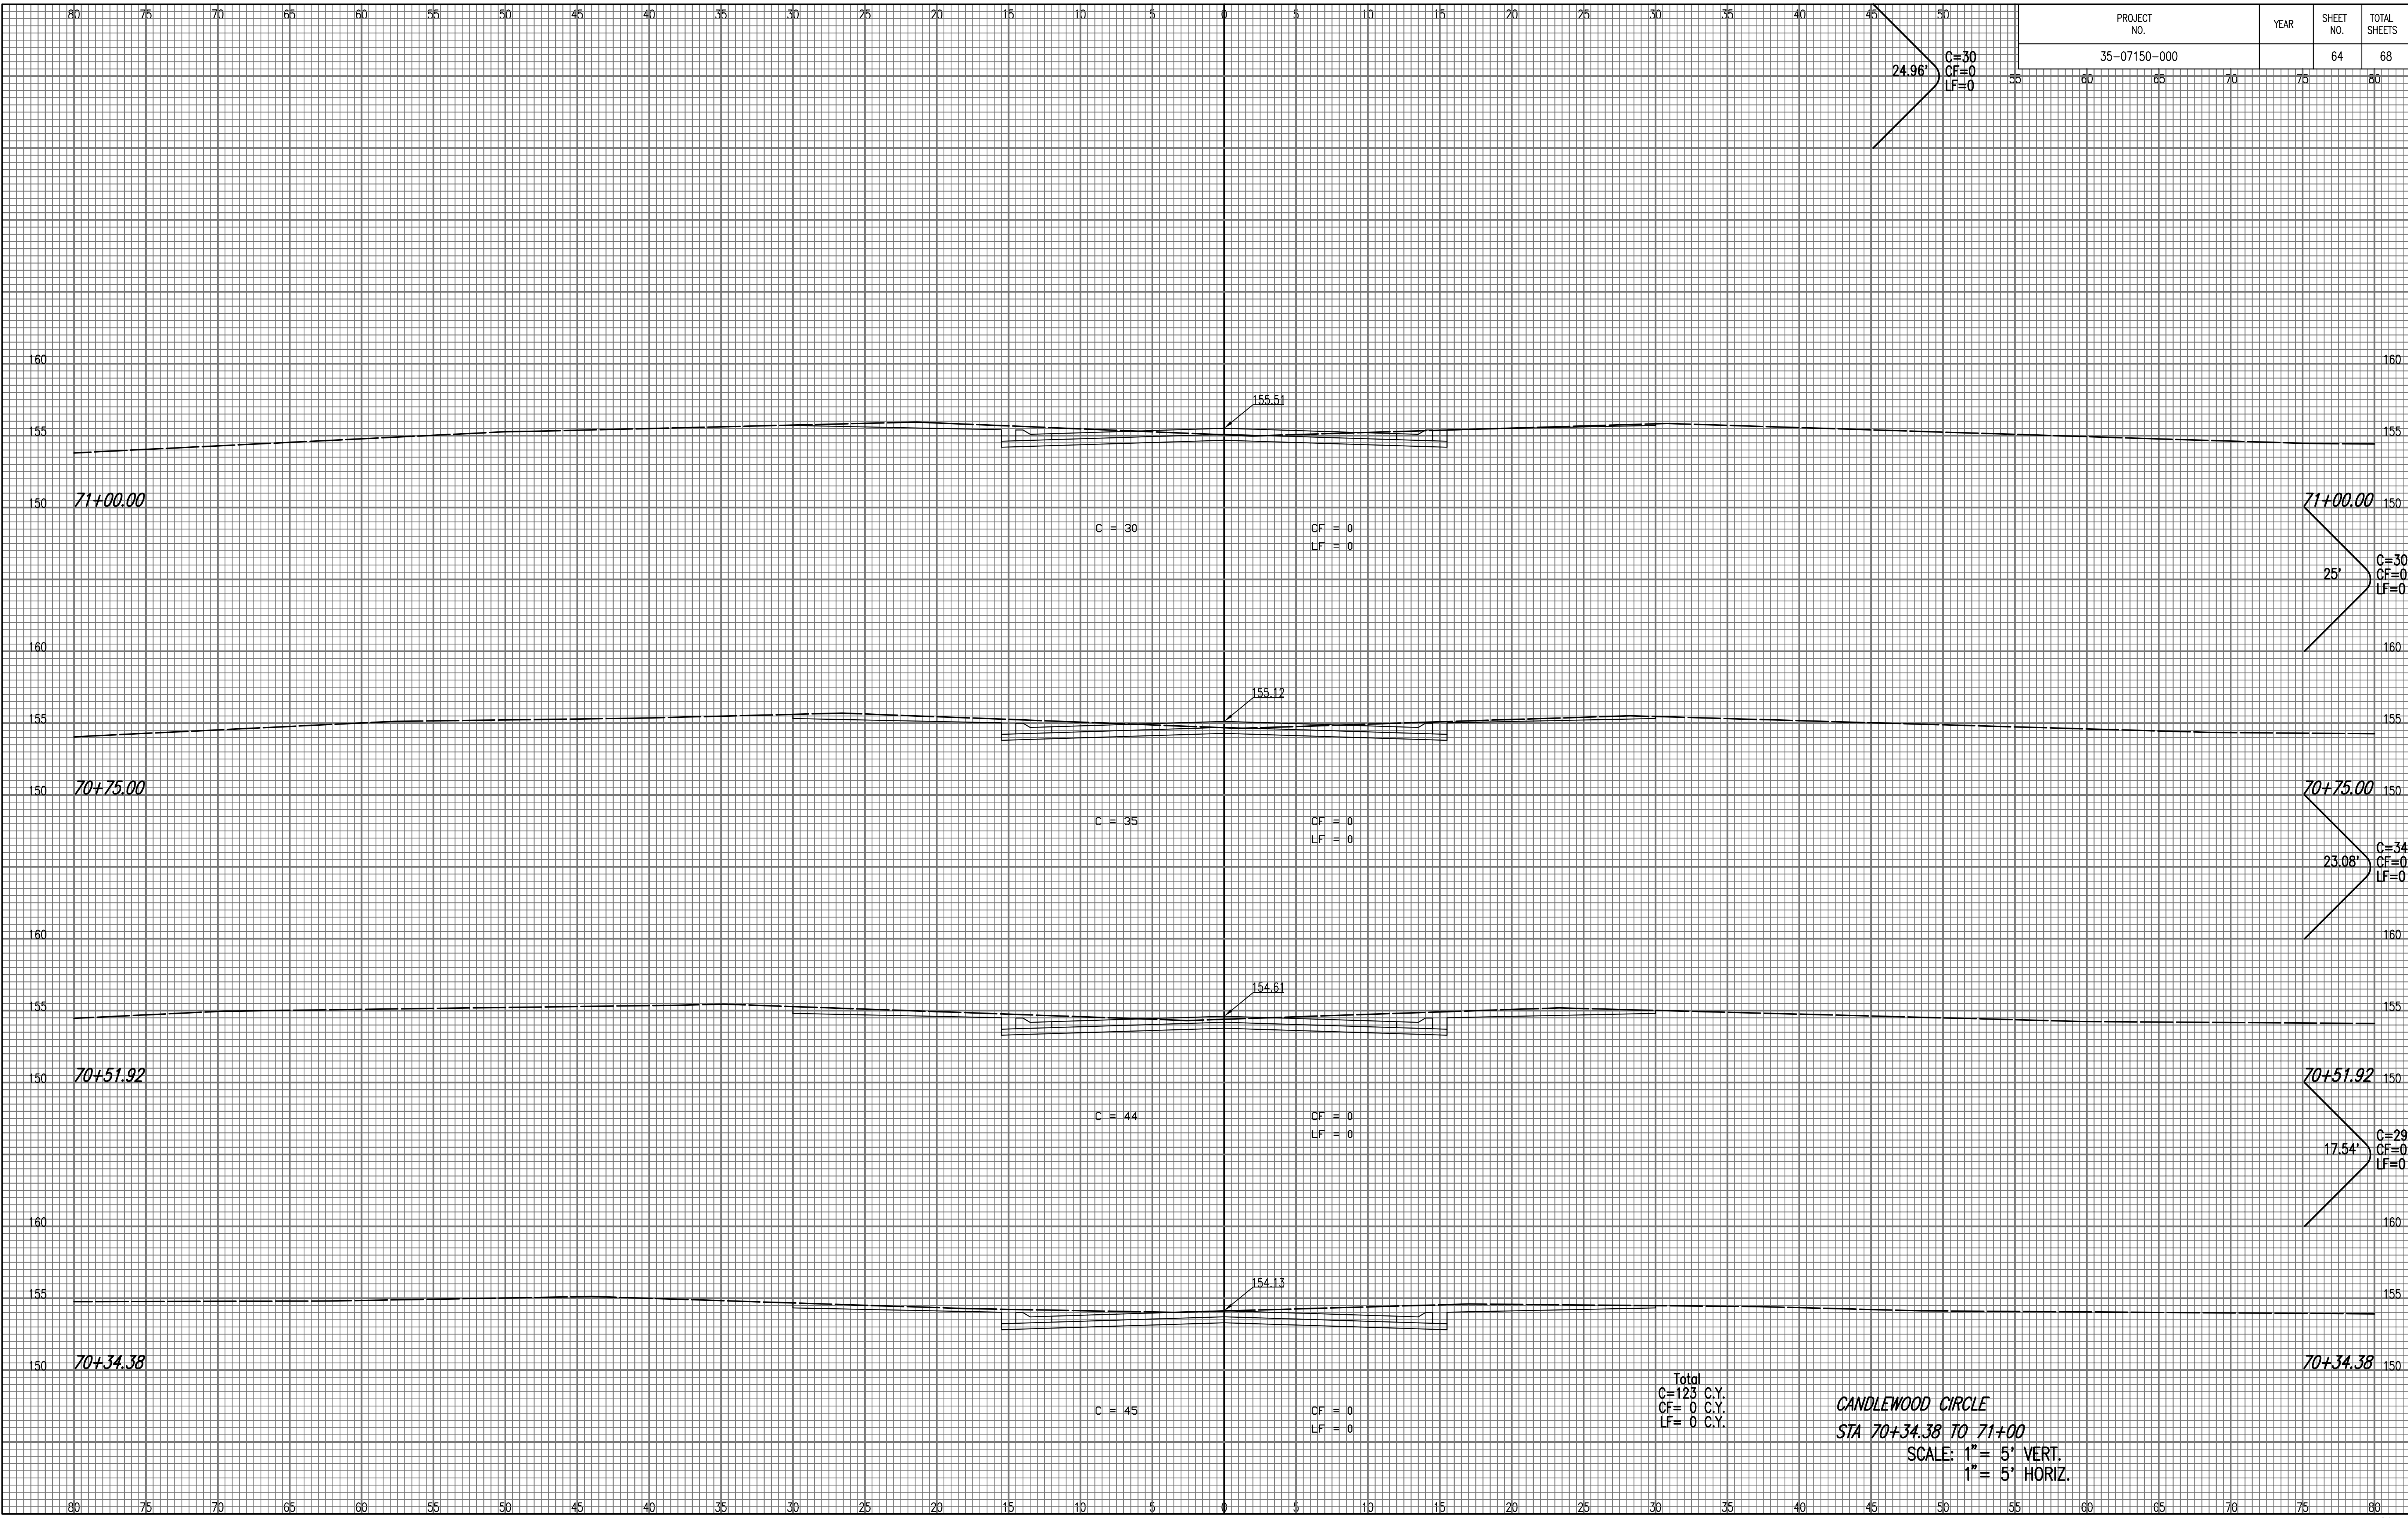

Total
C=123 C.Y.
CF= 0 C.Y.
LF= 0 C.Y.

CANDLEWOOD CIRCLE
STA 70+34.38 TO 71+00
SCALE: 1" = 5' VERT.
1" = 5' HORIZ.

Saved: 07-09-2007 2:56:00 PM by: TAT
Plot Scale: 1:1 09-12-2007 8:45:28 AM by: BUS
C:\2007\07150\000\XSEC\Candlewood_circle.dwg