


PROJECT NO.	YEAR	SHEET NO.	TOTAL SHEETS
35-07150-000		65	68

50'
C=57
CF=0
LF=0

NOTE BOOK	TEMPLATE
NO.	AREAS CHECKED

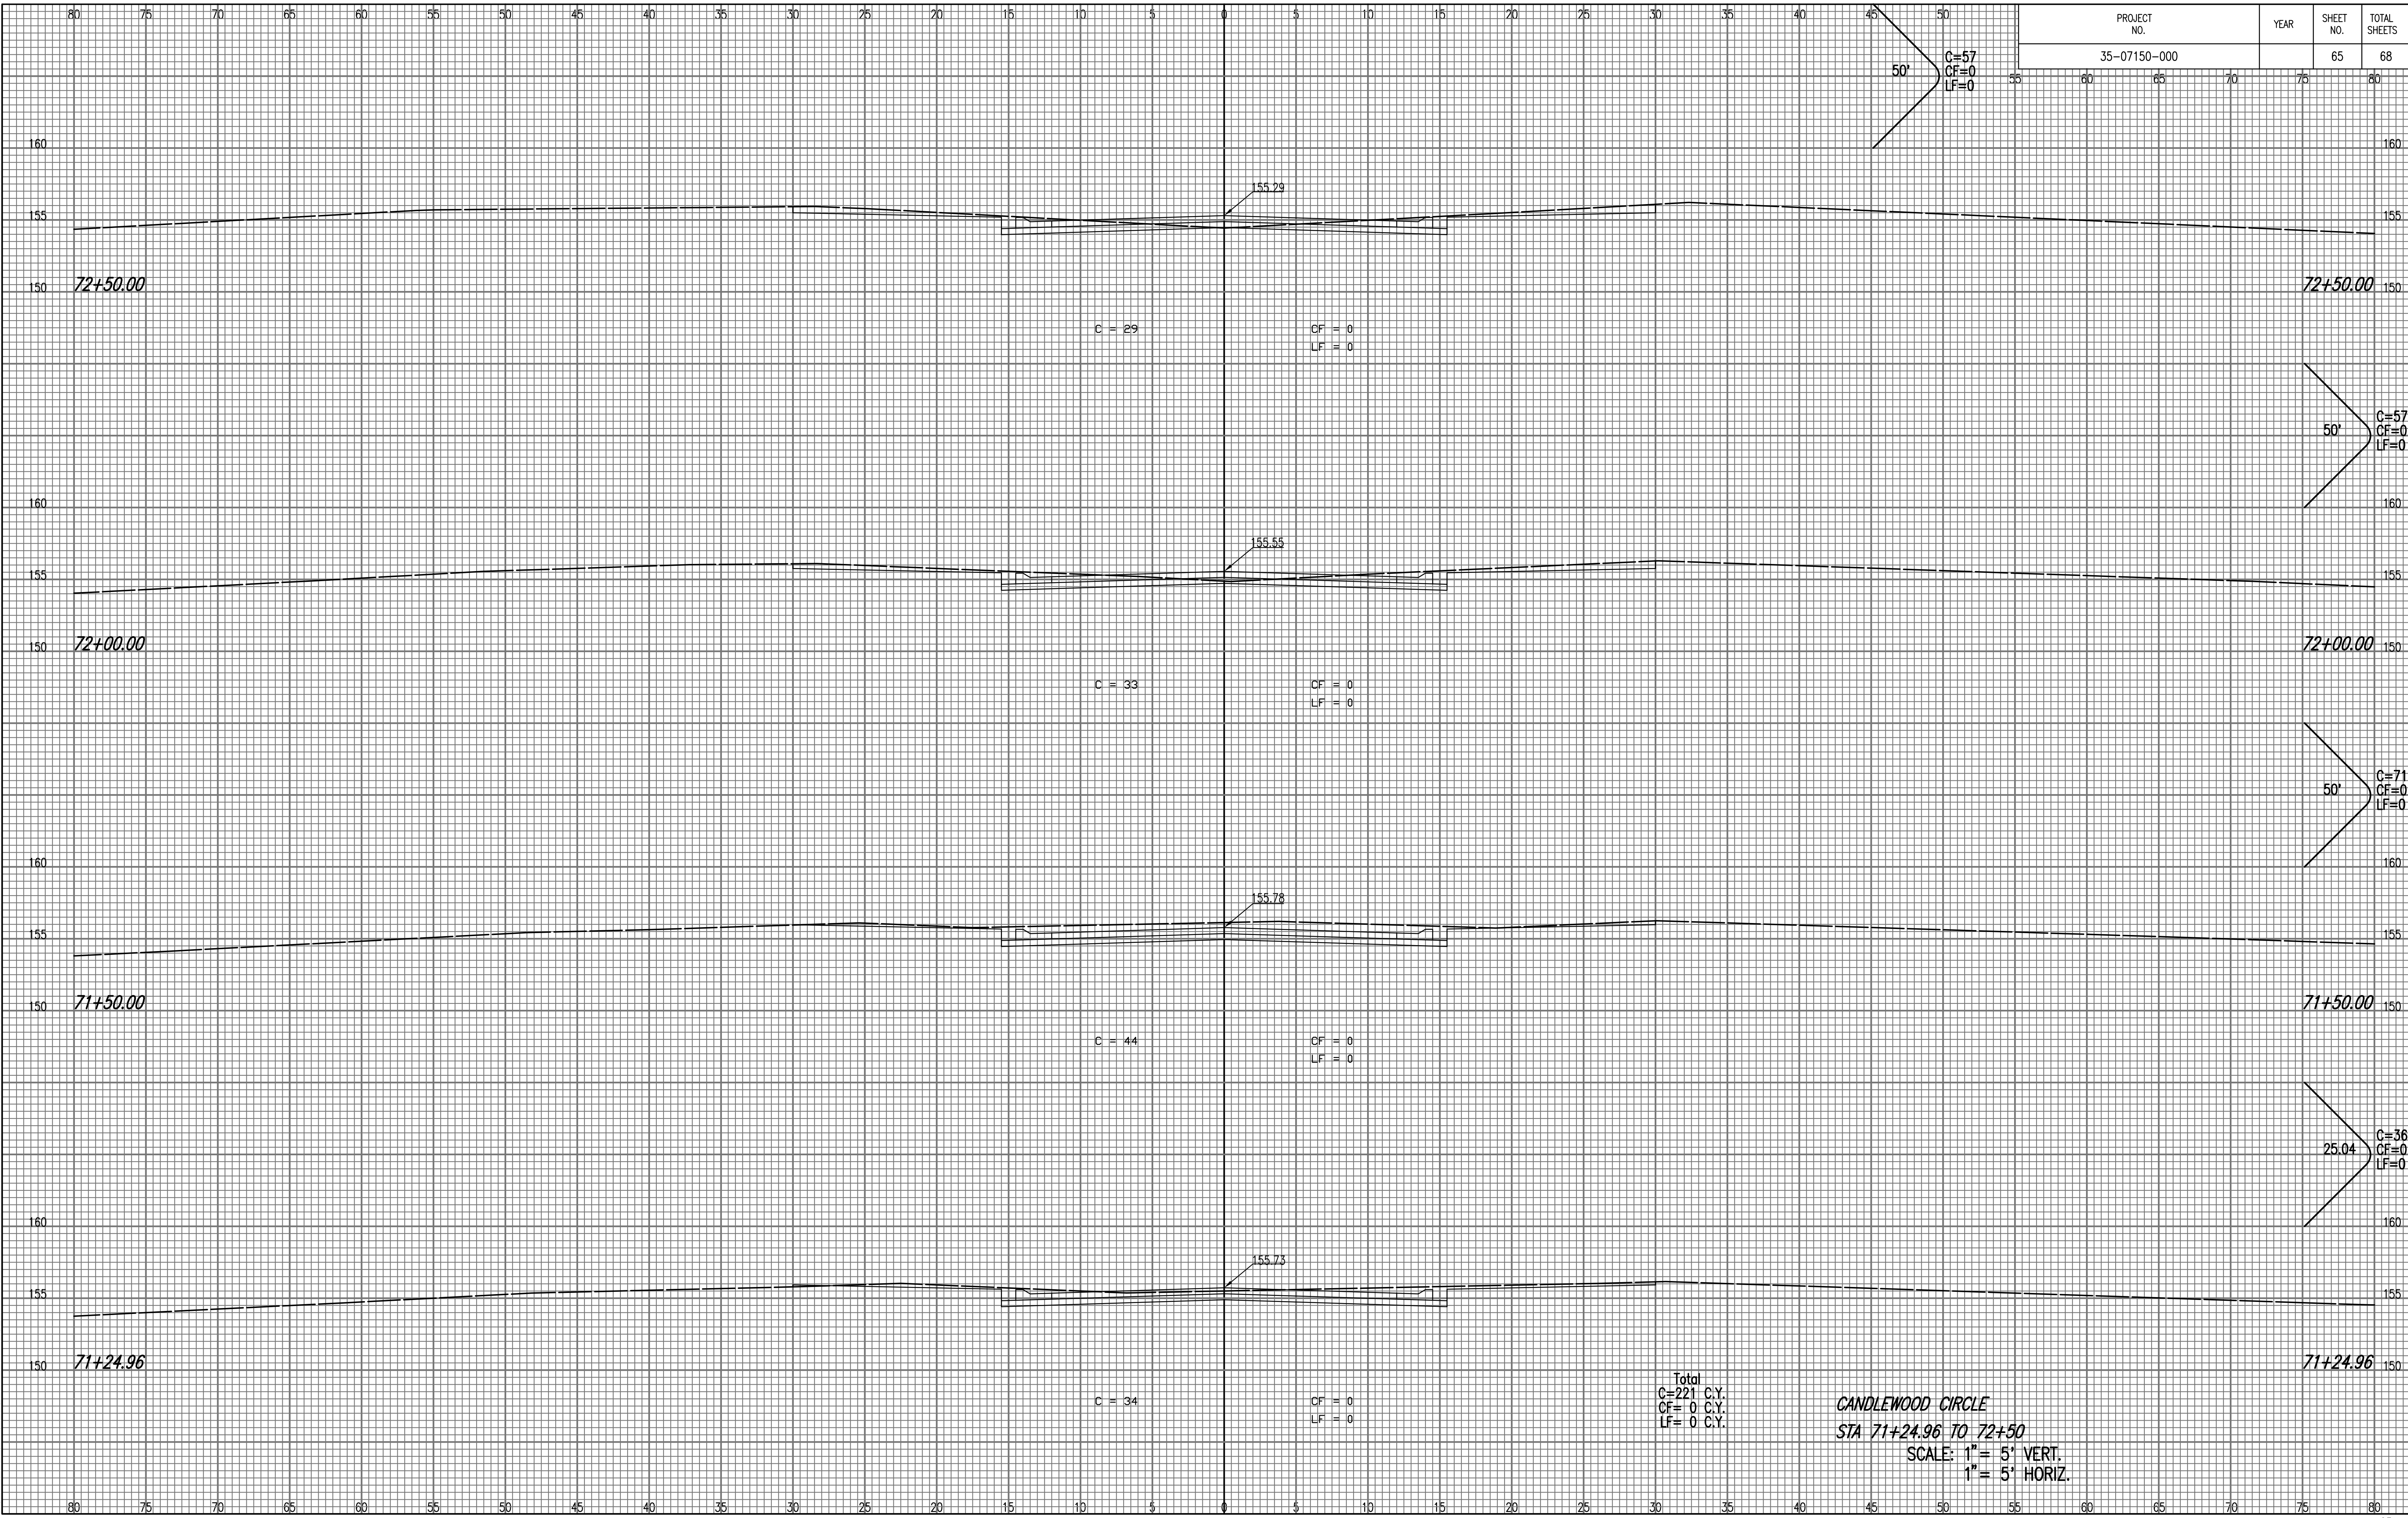

Total
C=221 C.Y.
CF=0 C.Y.
LF=0 C.Y.

CANDLEWOOD CIRCLE
STA 71+24.96 TO 72+50
SCALE: 1" = 5' VERT.
1" = 5' HORIZ.

Saved: 07-09-2007 2:56:40 PM by TAT
Plot Scale: 1:1 09-12-2007 8:46:10 AM by BUS
C:\2007\07150\000\XSEC\candlewood_circle.s002