


PROJECT NO.	YEAR	SHEET NO.	TOTAL SHEETS
35-07150-000		66	68

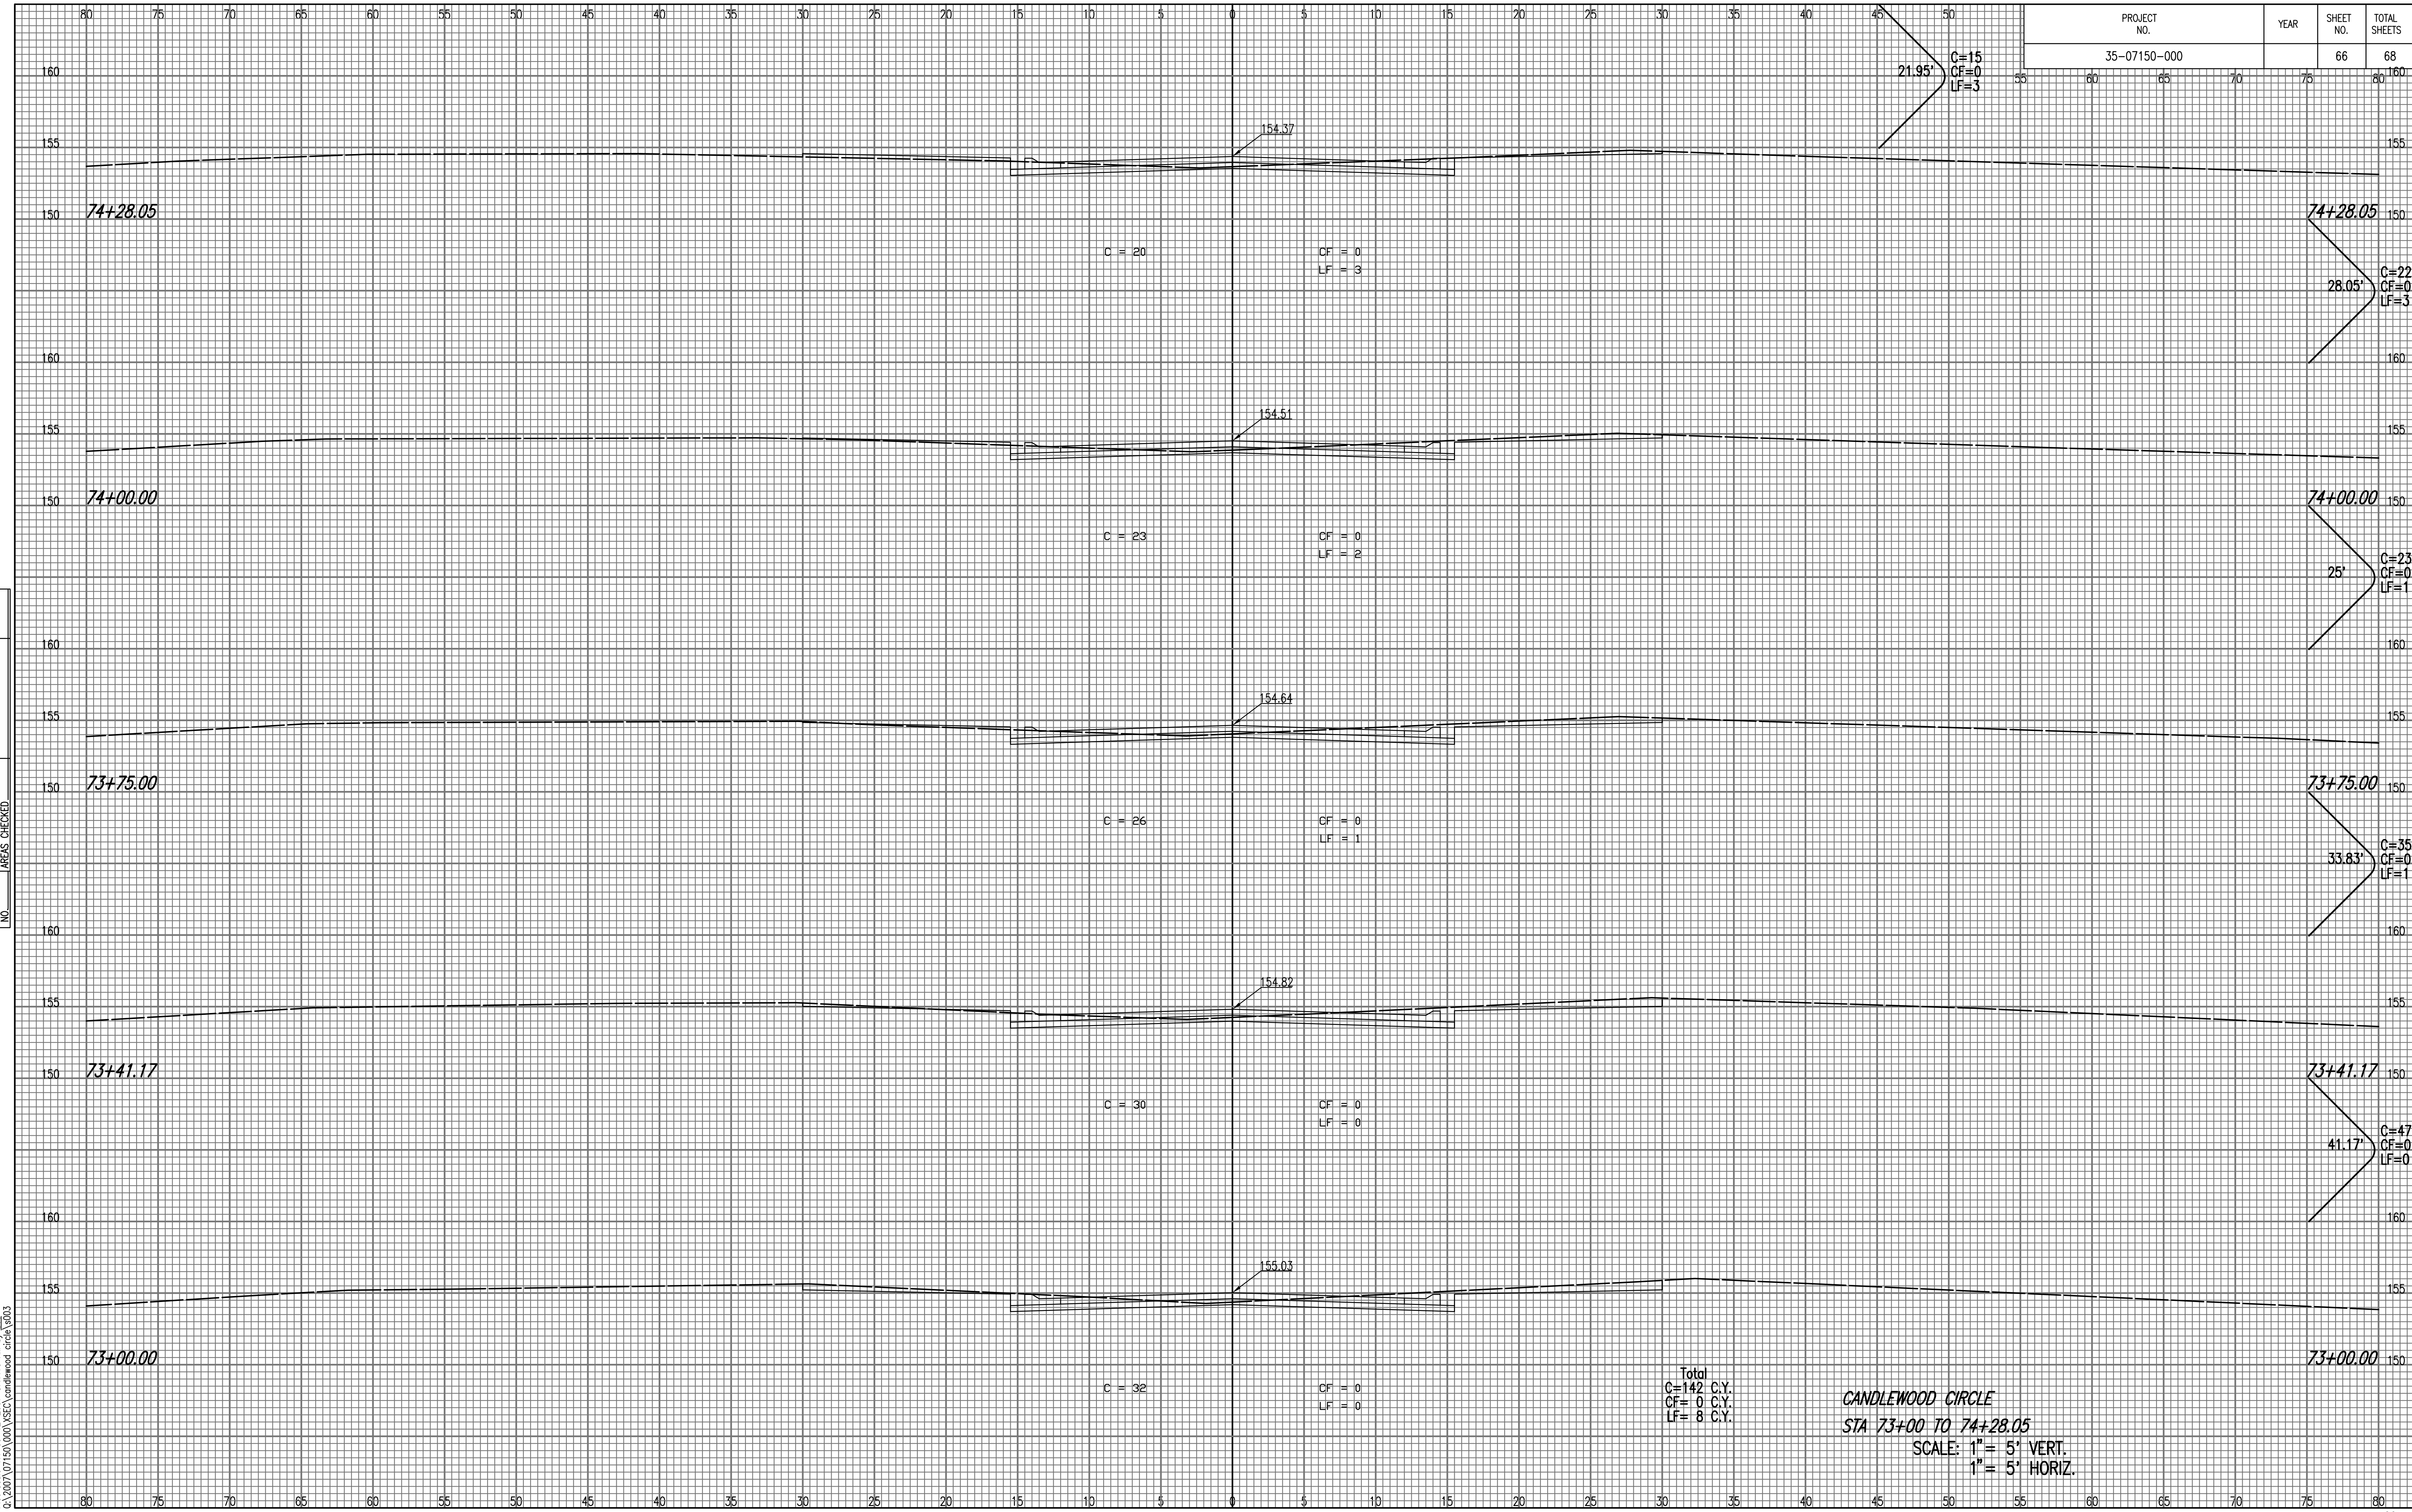

NOTE BOOK NO.	TEMPLATE AREAS CHECKED

Saved: 07-09-2007 2:56:58 PM by TAT
 Plot Scale: 1" = 5' VERT. 1" = 5' HORIZ.
 C:\2007\07150\000\XSEC\Candlewood_circle.s003

Total
 C=142 C.Y.
 CF= 0 C.Y.
 LF= 8 C.Y.

CANDLEWOOD CIRCLE
STA 73+00 TO 74+28.05
 SCALE: 1" = 5' VERT.
 1" = 5' HORIZ.