


PROJECT NO.	YEAR	SHEET NO.	TOTAL SHEETS
35-07150-000		67	68

NOTE BOOK NO.	TEMPLATE AREAS CHECKED

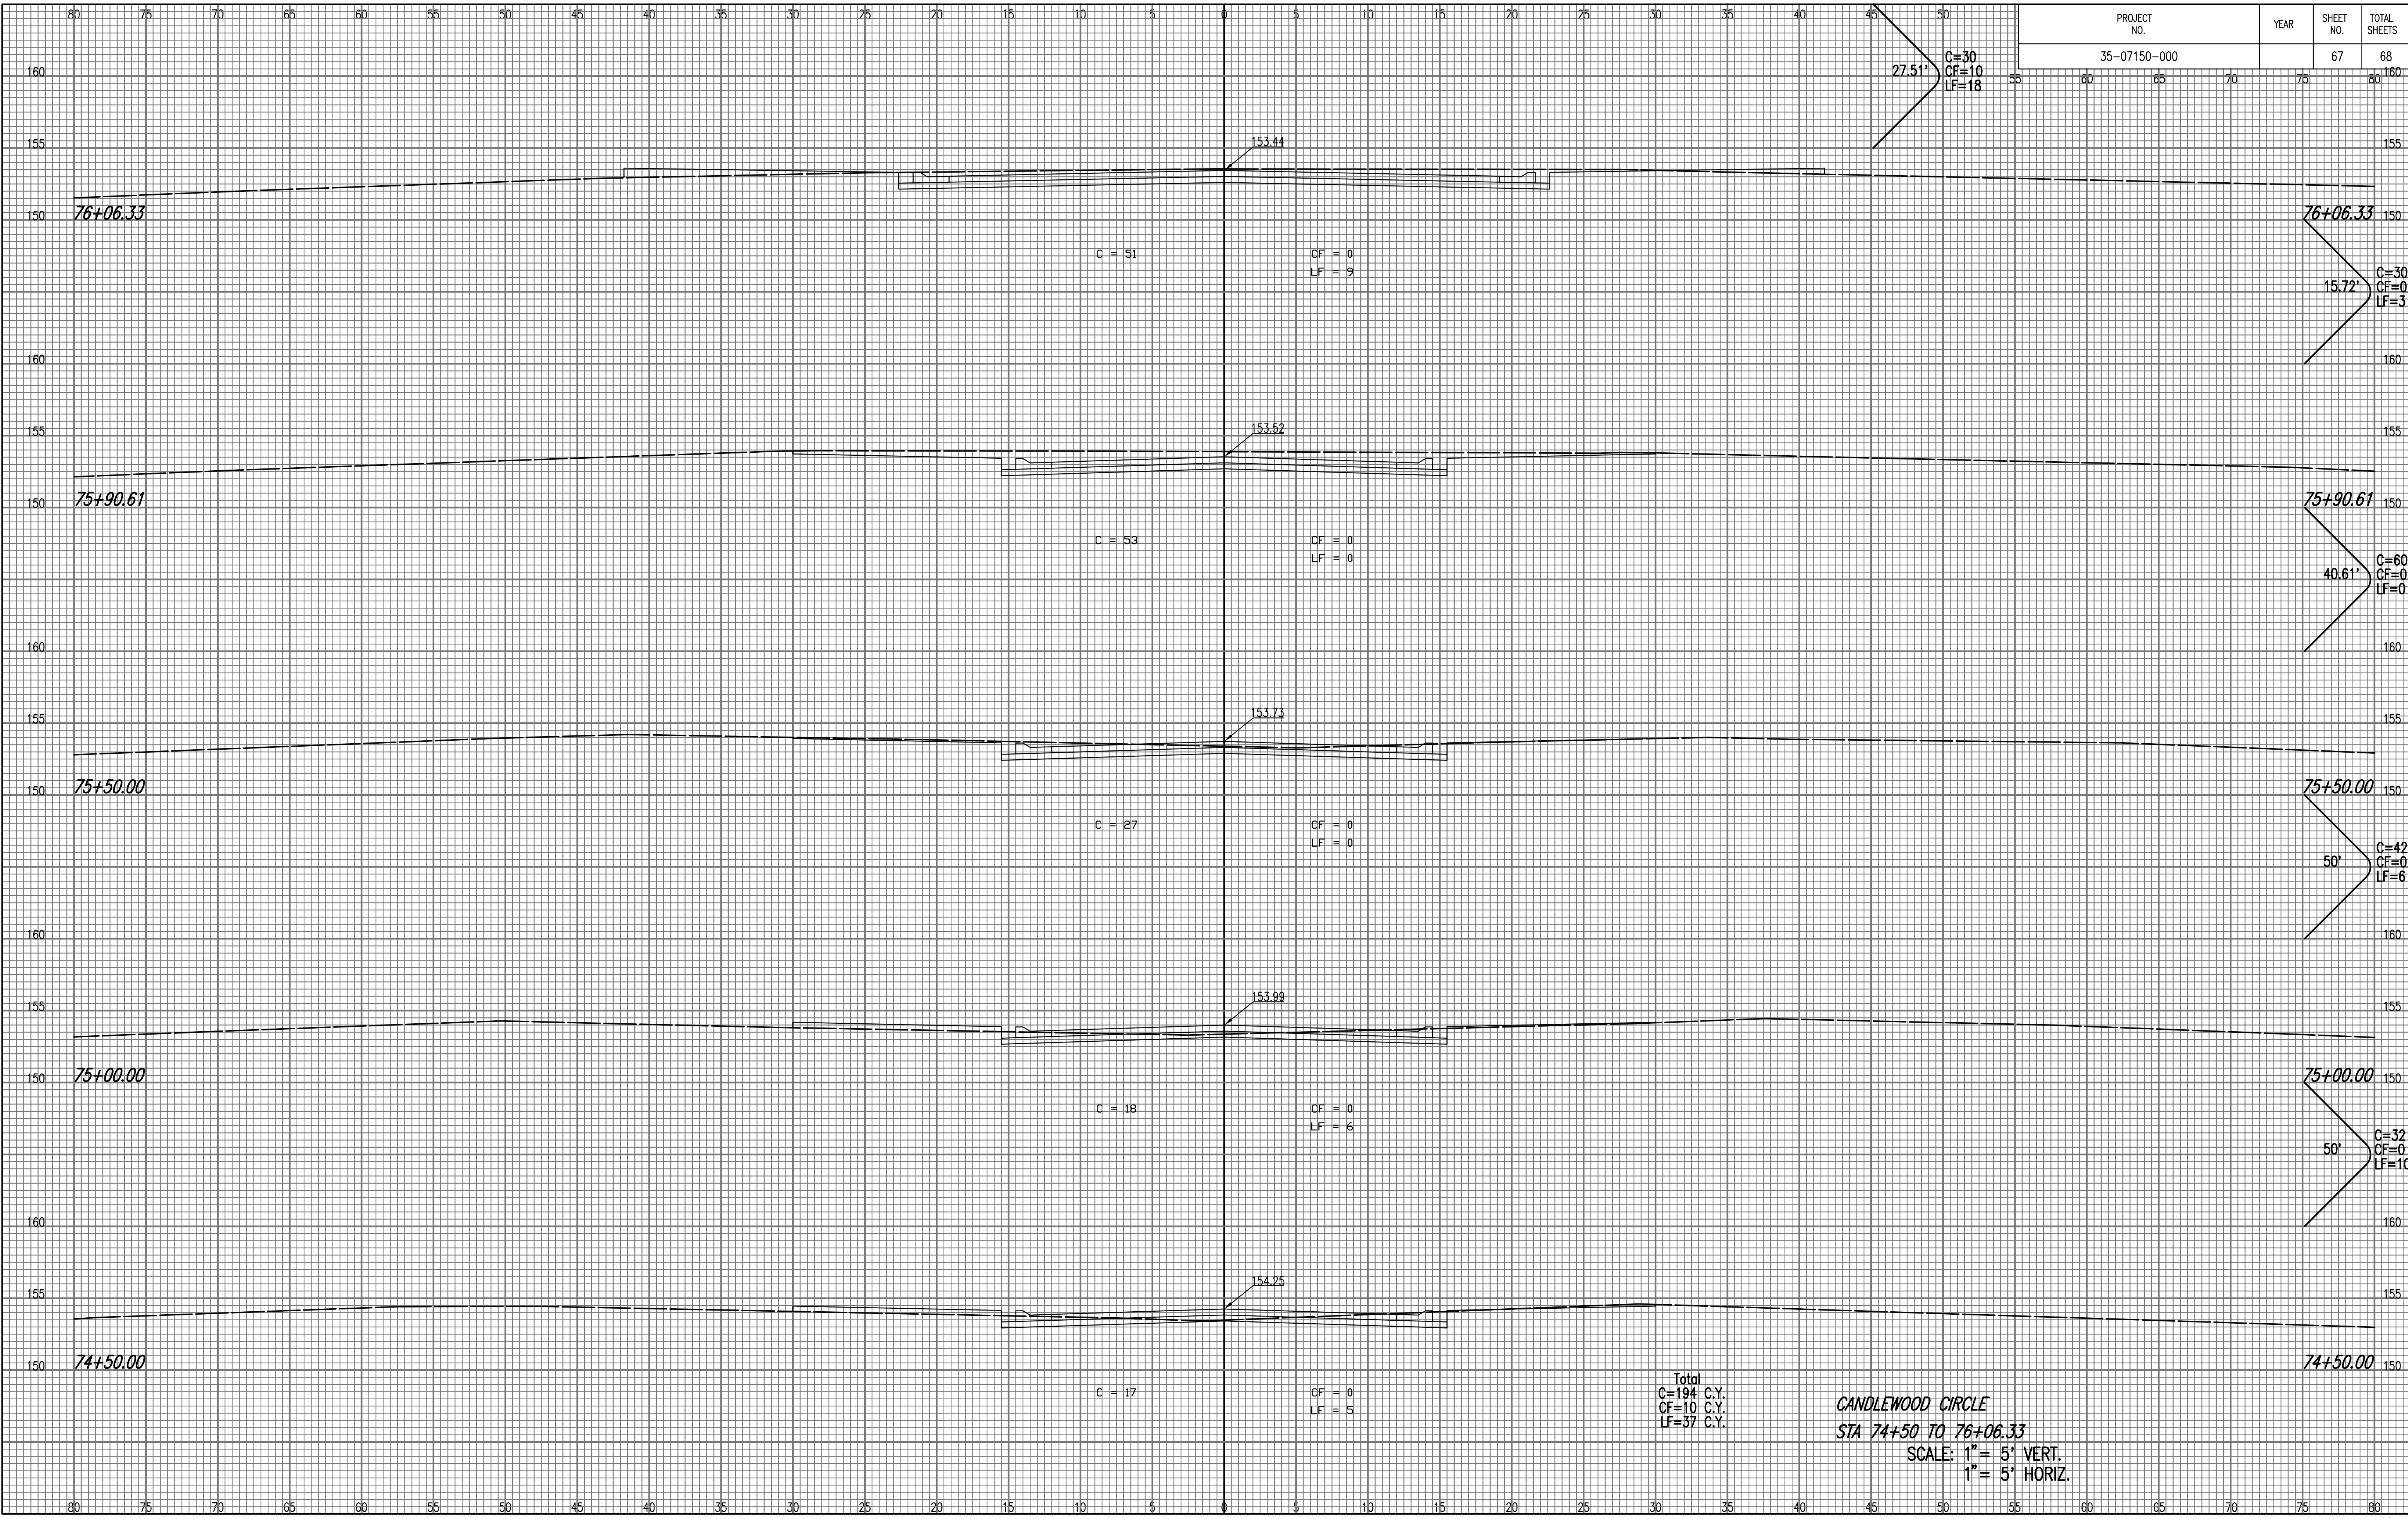

Total
 C=194 C.Y.
 CF=10 C.Y.
 LF=37 C.Y.

CANDLEWOOD CIRCLE
 STA 74+50 TO 76+06.33
 SCALE: 1" = 5' VERT.
 1" = 5' HORIZ.

Saved: 07-09-2007 2:57:40 PM by: TAT
 Plot Scale: 1:1 09-12-2007 8:47:49 AM by: BUS
 O:\2007\07150\000\XSEC\Candlewood_circle.dwg