


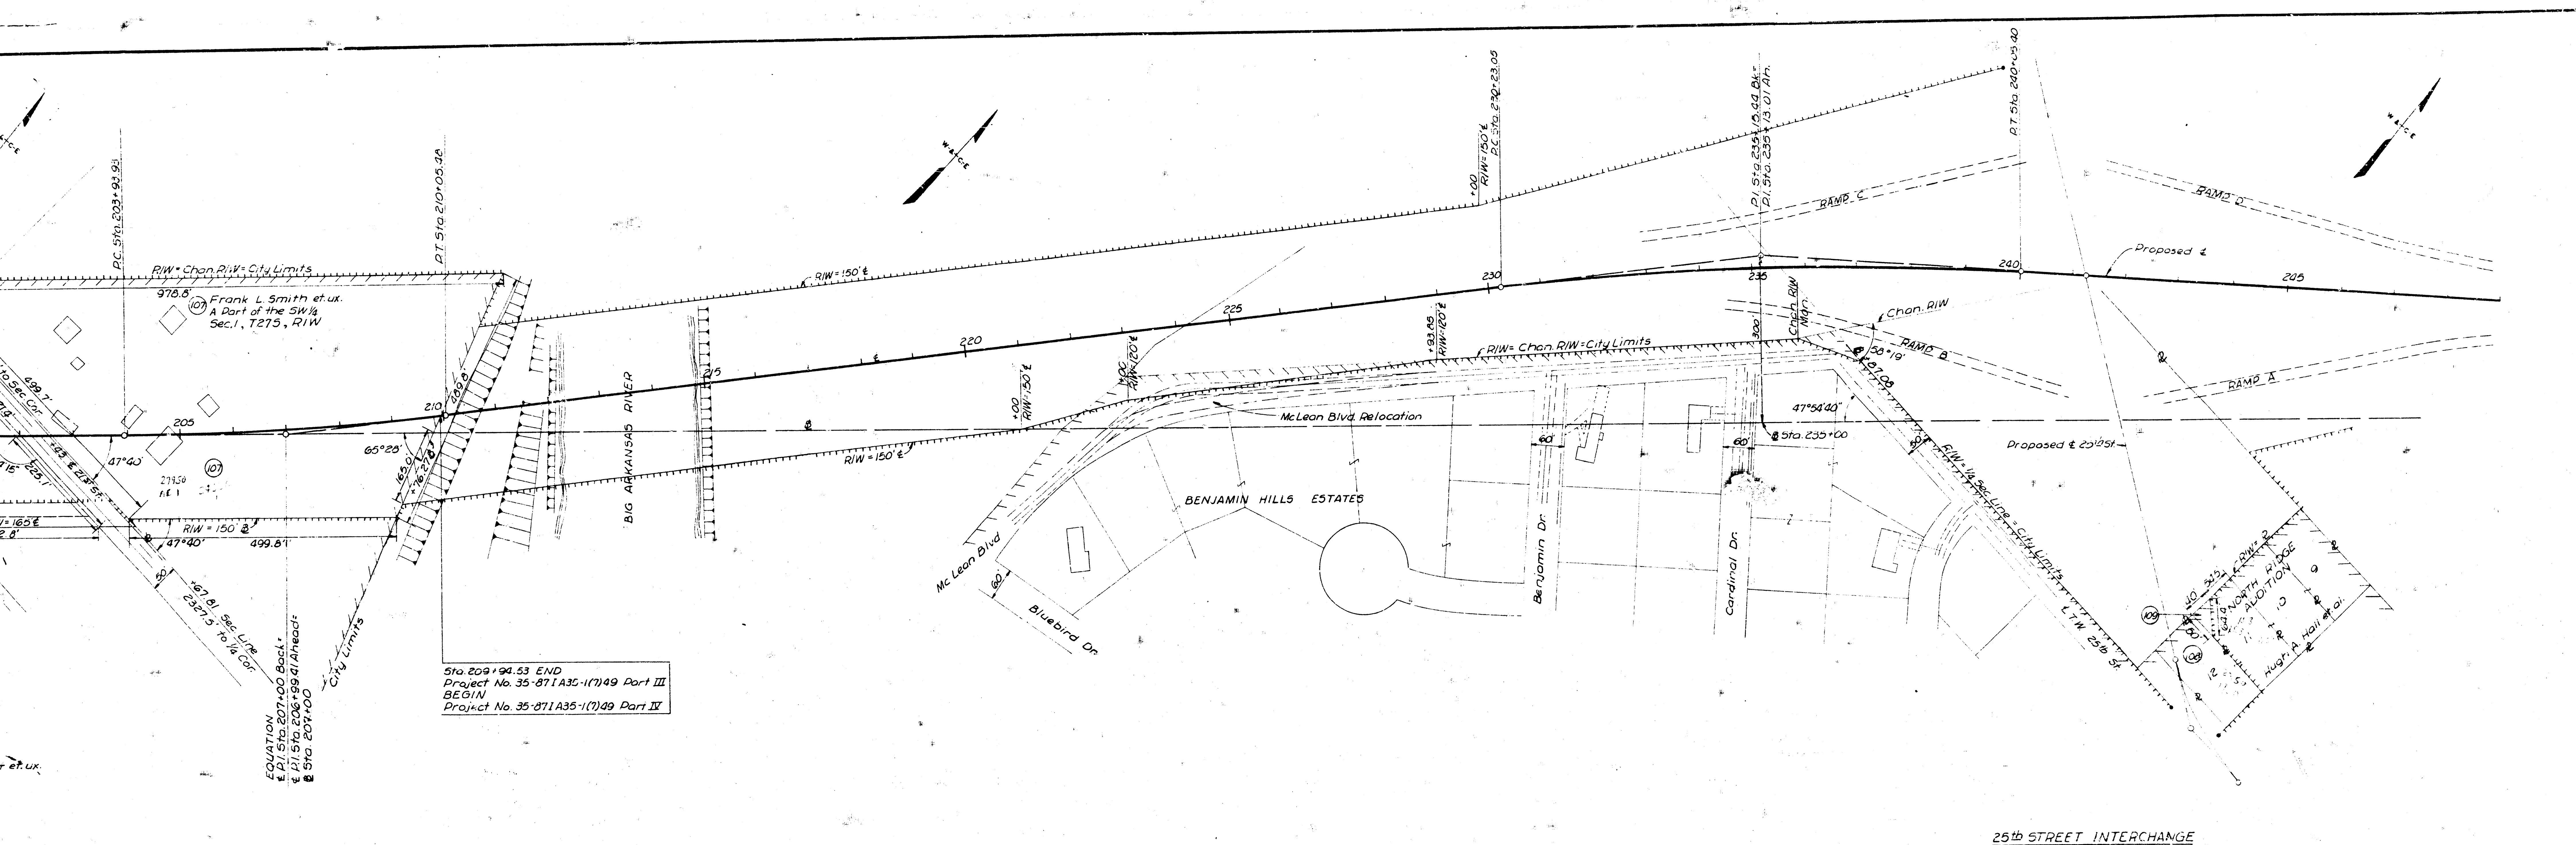

25th STREET INTERCHANGE

PROPERTY OWNERSHIP
THE CITY OF WICHITA, KANSAS
PROJECT NO. 35-871A35

WILSON
COMPANY
ENGINEERS &
ARCHITECTS
SALINA - KANSAS



PROPERTY OWNERSHIP MAP

THE CITY OF WICHITA, KANSAS

LEGEND

STATE OR NATIONAL LINE
COUNTY LINE
SECTION LINE
TOWNSHIP LINE
GRANT LINE
CORPORATE LIMITS
ACCESS CONTROL
RIGHT OF WAY LINE
TRAVELED WAY
TRACT INDEX NUMBER

ACCESS RESTRICTED TO HIGHWAY
FROM ABUTTING PROPERTY

ACCESS NOT RESTRICTED TO FRONTAGE
ROAD FROM ABUTTING PROPERTY

EXISTING R/W

Scale 1" = 100'

