


PROPERTY OWNERSHIP MAP  
THE CITY OF WICHITA, KANSAS


LEGEND

- STATE OR NATIONAL LINE
  - COUNTY LINE
  - SECTION LINE
  - TOWNSHIP LINE
  - RANGE LINE
  - CORPORATE LIMITS
  - ACCESS CONTROL
  - RIGHT OF WAY LINE
  - TRAVELED WAY
  - TRACT INDEX NUMBER
- 
- ACCESS RESTRICTED TO HIGHWAY FROM ABUTTING PROPERTY
  - ACCESS NOT RESTRICTED TO FRONTAGE ROAD FROM ABUTTING PROPERTY
  - EXISTING R/W

Scale 1" = 100'

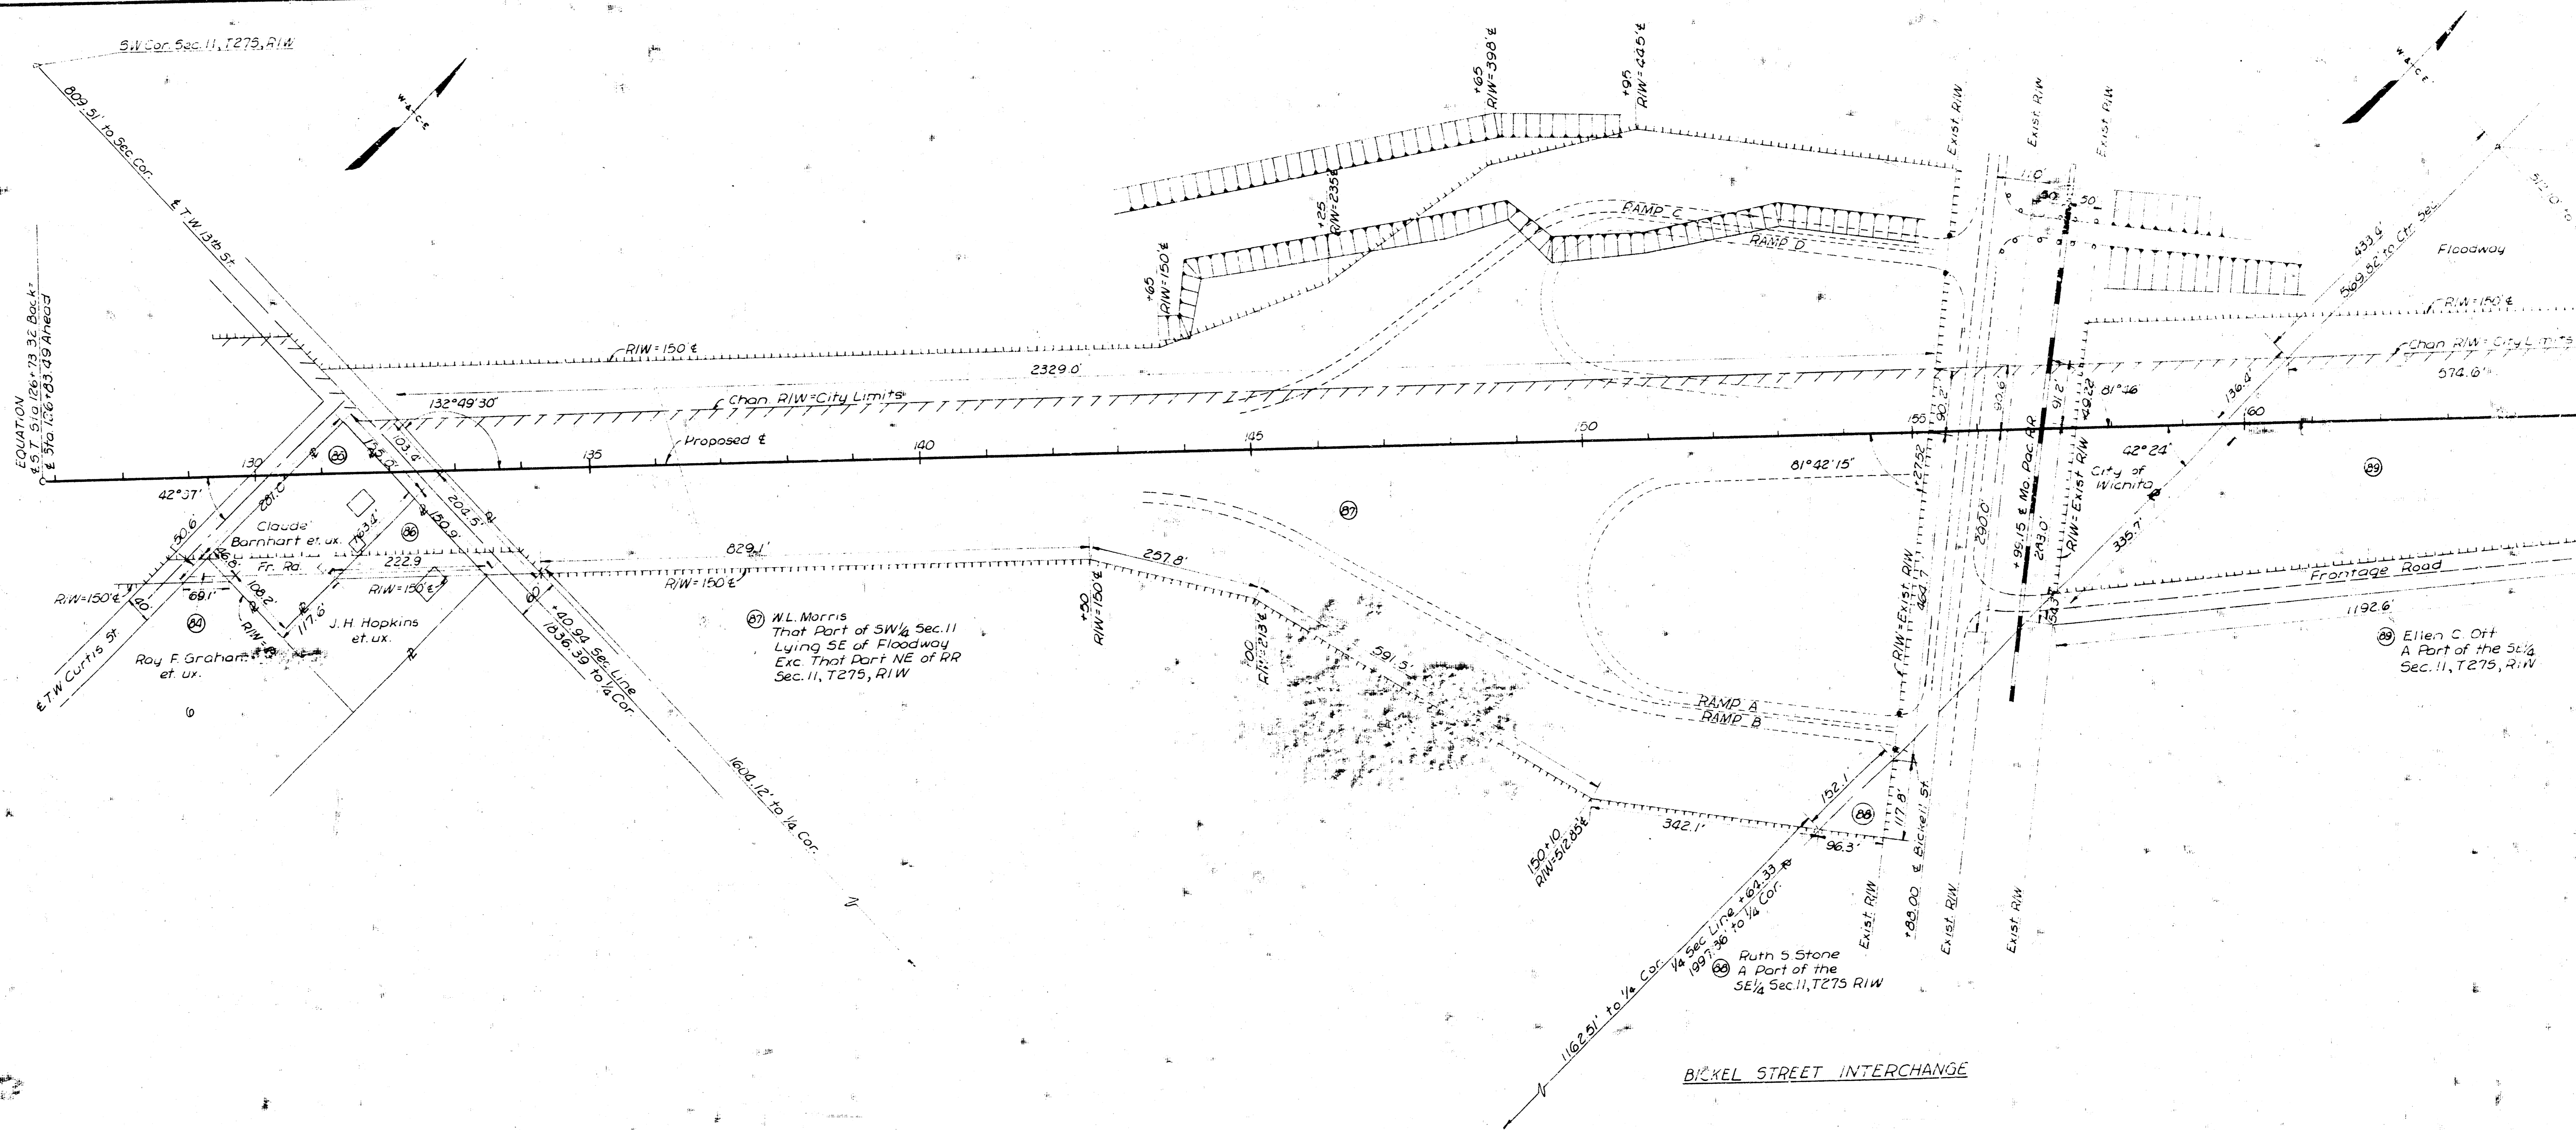

T275, R.W.

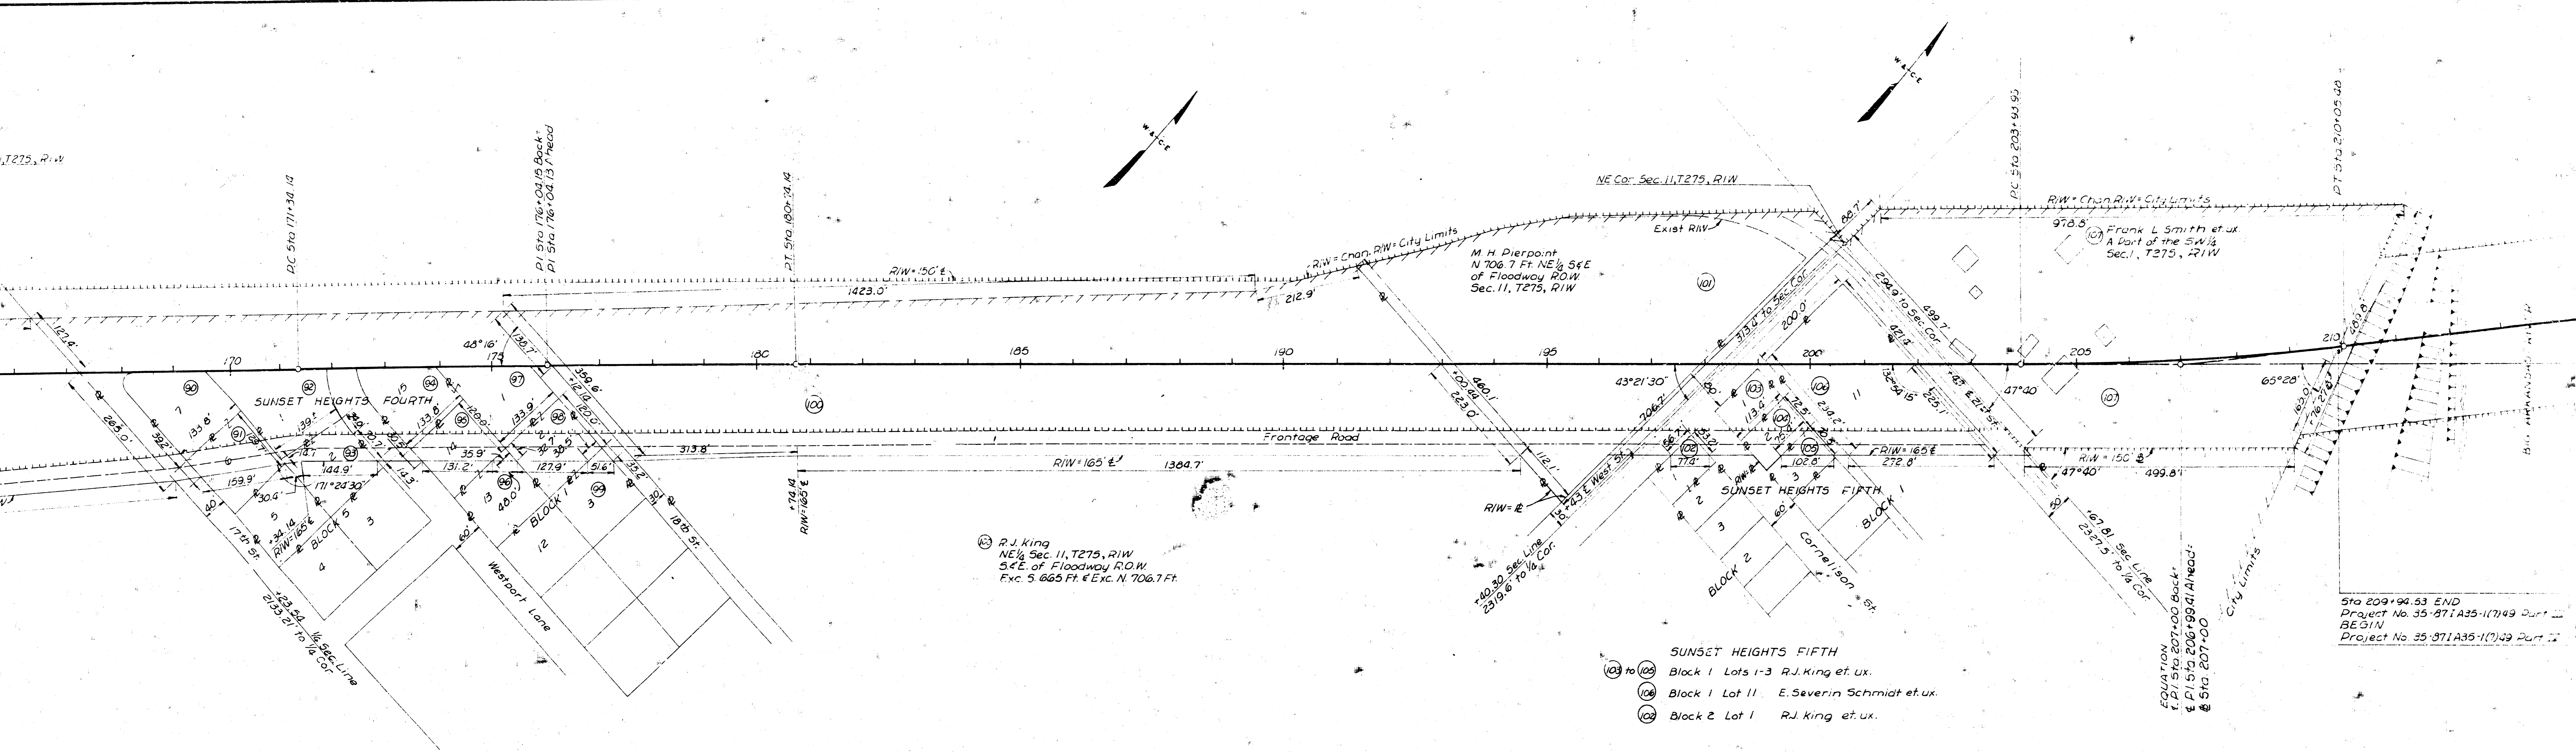


SUNSET HEIGHTS FOURTH  
 (97) to (99) Block 1 Lots 1-3 R.J. King et al  
 (94) to (96) Block 1 Lots 13-15 R.J. King et al  
 (90) to (93) Block 2 Lots 1-7 R.J. King et al

(103) R.J. King  
 NE 1/4 Sec 11, T275, R1W  
 5' E. of Floodway R.O.W.  
 Exc. 5 @ 665 Ft. E Exc. N. 706.7 Ft.

SUNSET HEIGHTS FIFTH  
 (103) to (105) Block 1 Lots 1-3 R.J. King et ux.  
 (104) Block 1 Lot 11 E. Severin Schmidt et ux.  
 (102) Block 2 Lot 1 R.J. King et ux.

EQUATION  
 f. PI Sta 207+00 Back  
 E PI Sta 206+99.41 Ahead  
 E Sta 207+00

Sta 209+94.53 END  
 Project No. 35-871A35-1(7)49 Part II  
 BEGIN  
 Project No. 35-871A35-1(7)49 Part II

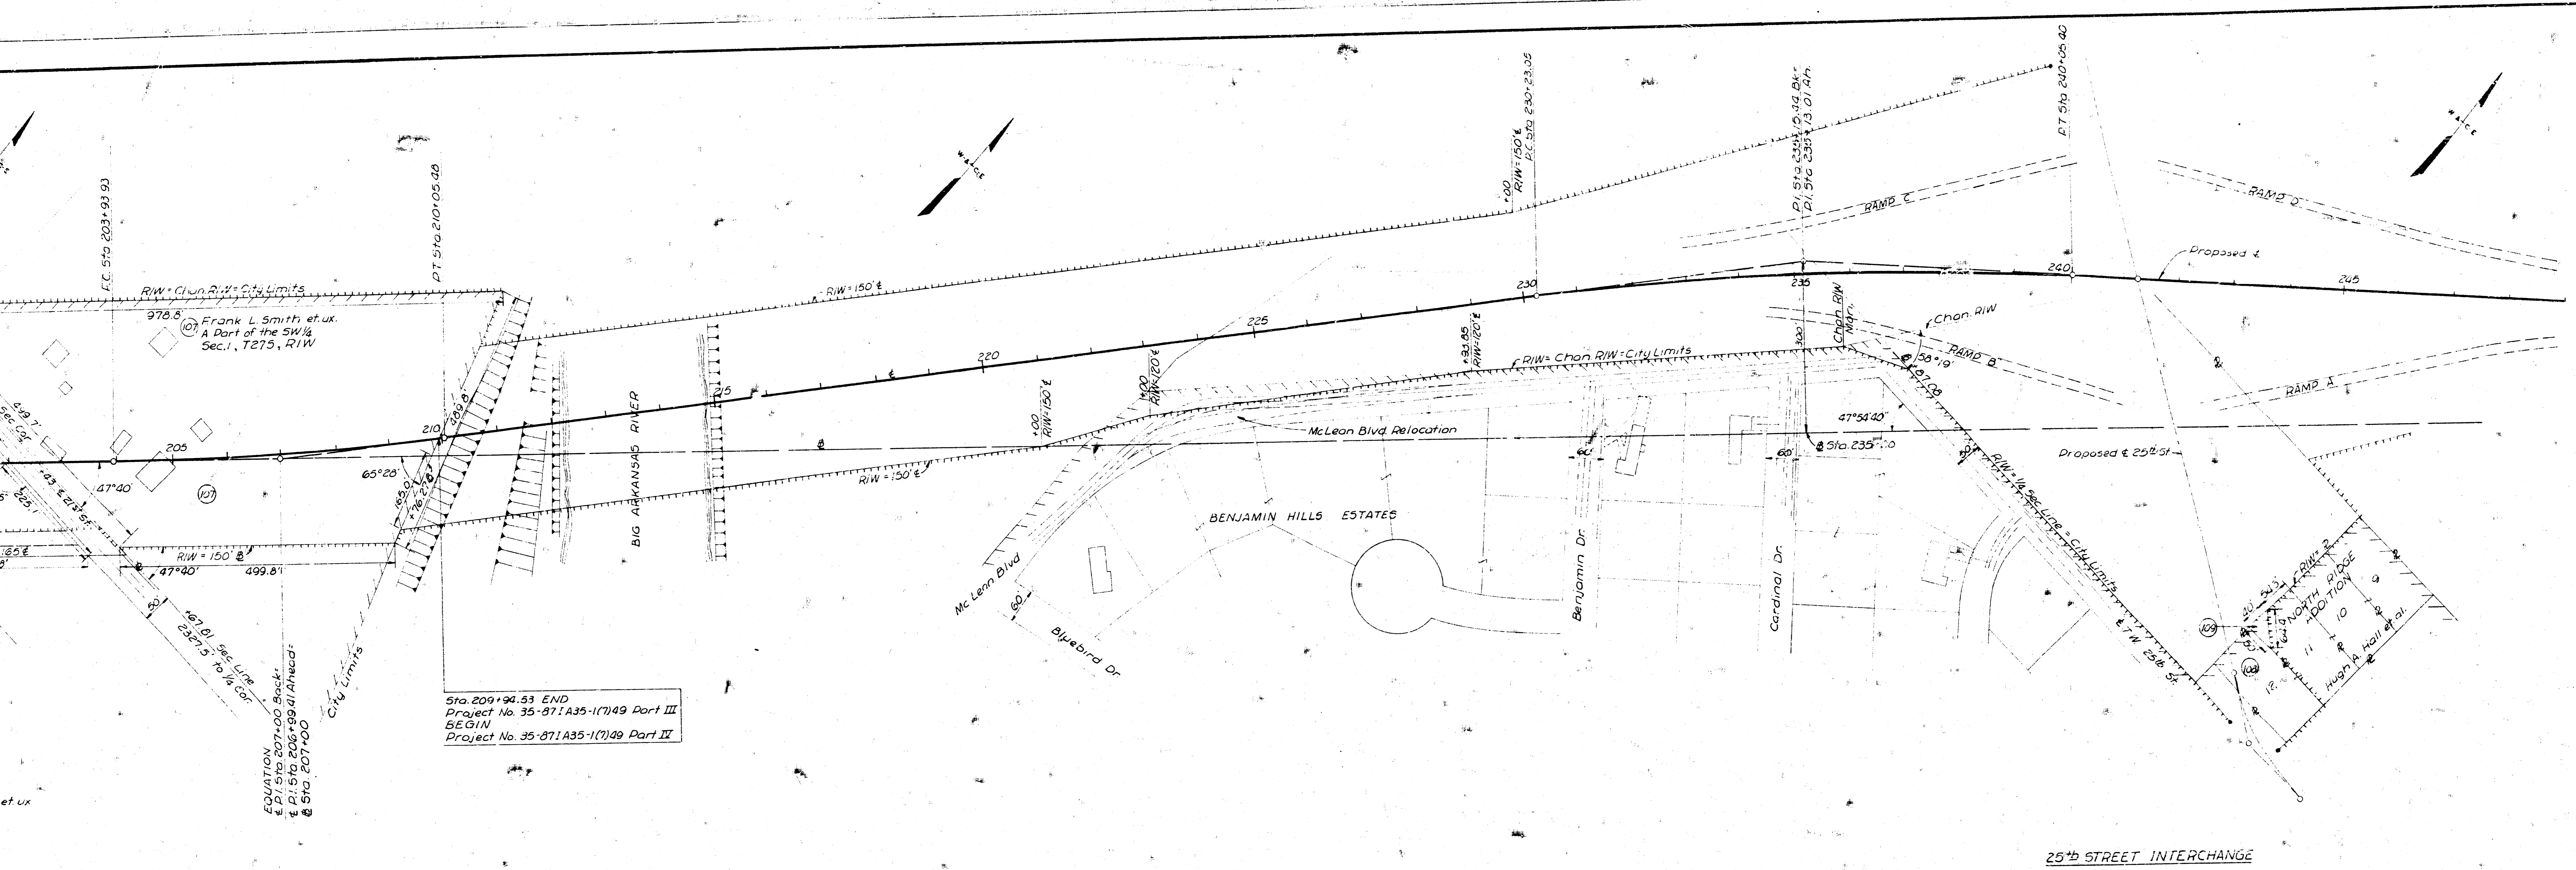

Sta. 209+94.53 END  
 Project No. 35-871A35-1(7)49 Part III  
 BEGIN  
 Project No. 35-871A35-1(7)49 Part IV

EQUATION  
 P.T. Sta 207+00 Back  
 P.T. Sta 206+99.99 Ahead  
 Sta 207+00

25th STREET INTERCHANGE

PROPERTY OWNERSHIP  
 THE CITY OF WICHITA, KANSAS  
 PROJECT NO. 35-871A35

FOR  
**WILSON & COMPANY**  
 ENGINEERS & ARCHITECTS  
 SALINA - KANSAS