


SCALE: 1"=20' HOR.
1"=5' VERT.


8-28-07

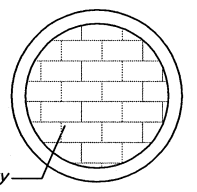

PIPE PLUG DETAIL

1. Mortar used in plug construction shall be in accordance with standard specifications.
2. All brick used in stack construction shall meet Grade ASTM C32 for MM and MS.
3. Pipe plugs shall be Subsidiary to the project.

Ruggles & Bohm, P.A.
 Engineering, Surveying, Land Planning

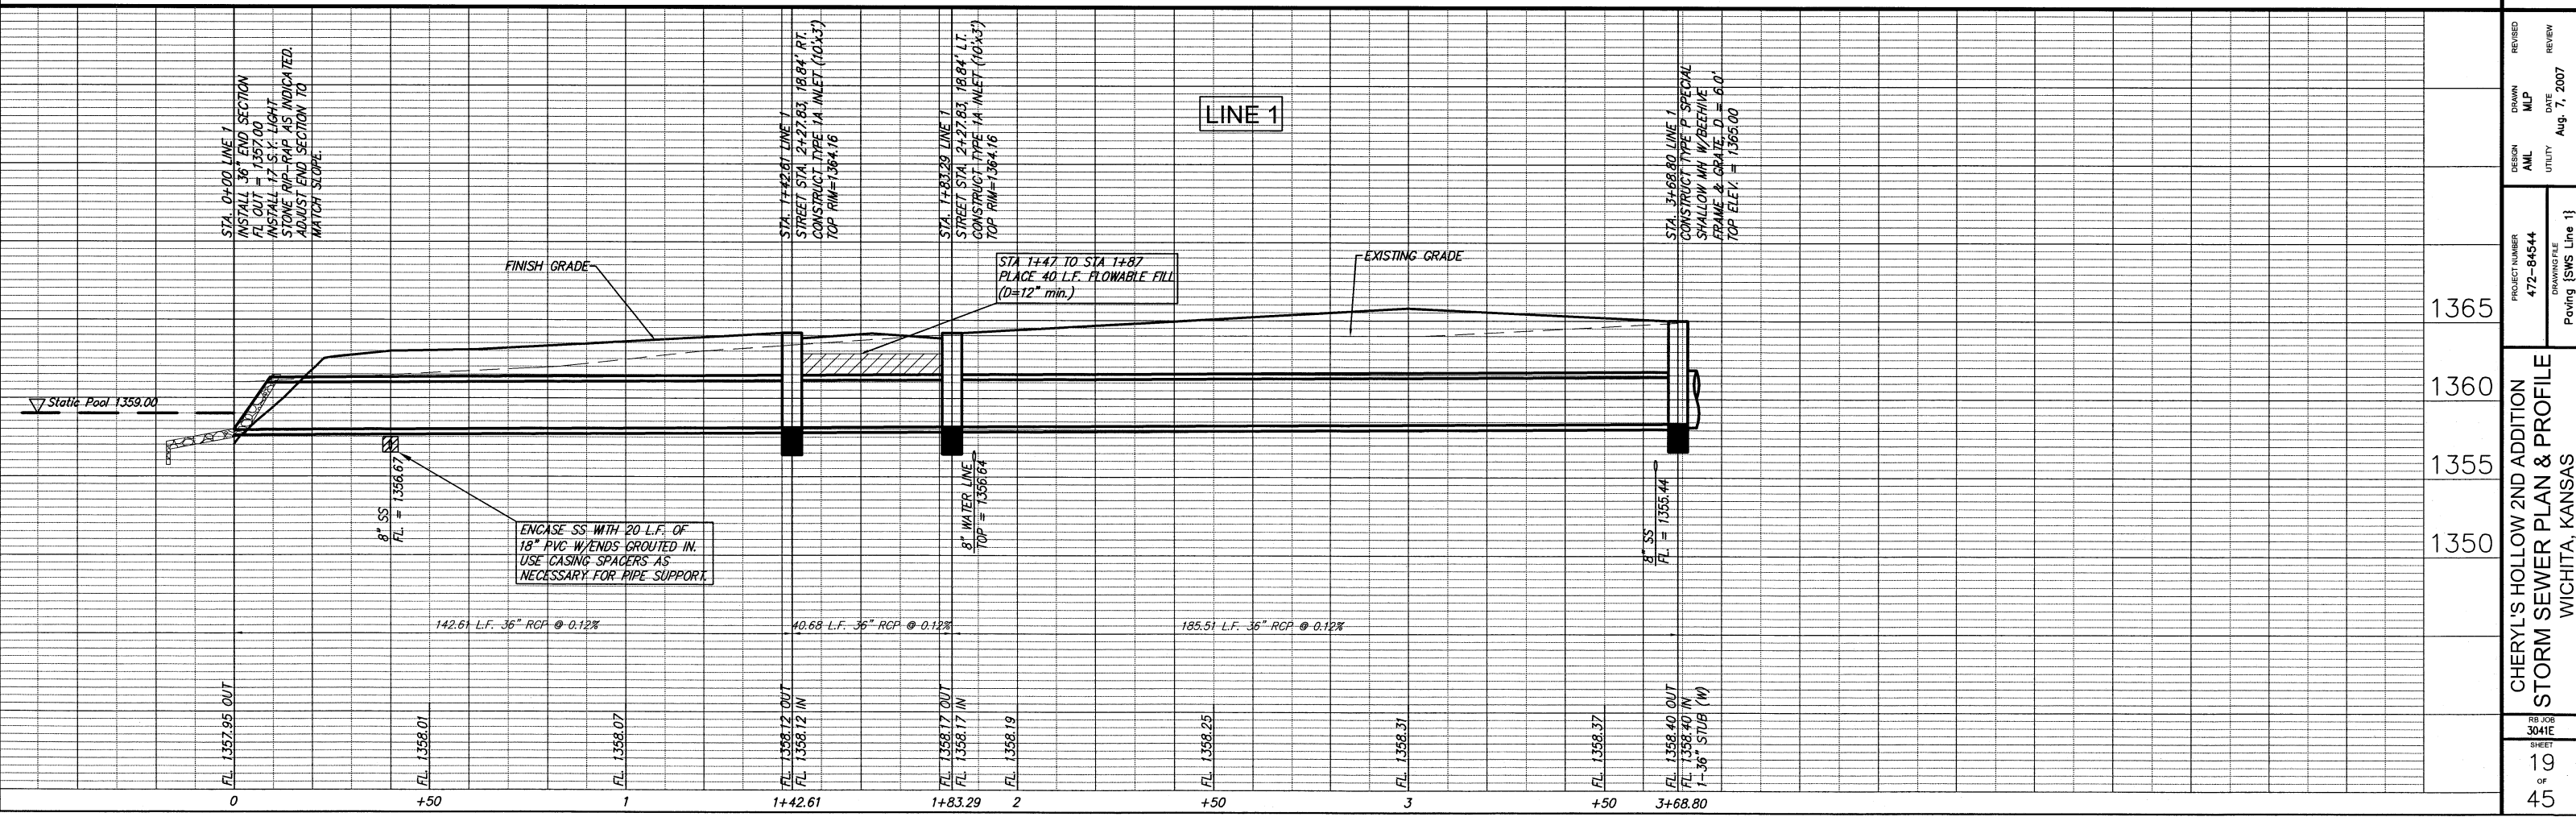

PROJECT NUMBER: 472-84544
 DRAWING FILE: Paving [SWS Line 1]
 DESIGN: AML
 DRAWN: MLP
 CHECKED: [Blank]
 DATE: Aug. 7, 2007
 REVIEW: [Blank]

CHEYL'S HOLLOW 2ND ADDITION
 STORM SEWER PLAN & PROFILE
 WICHITA, KANSAS

