



BENCHMARK:
 BM #1: "X" CUT, TOP OF CURB, S. SIDE OF
 SANDDANCE AS DEDICATED IN SAVANNA AT
 CASTLE ROCK RANCH 7TH ADDITION, 25'± W
 OF THE WEST LINE OF THE SET/4 OF SEC.
 12, TWP. 27-S, R-2-E
 ELEV. = 1347.33 NGVD29

BM #2: 604 NAIL IN HIGH LINE POLE, 30'
 SOUTH OF ST/4 COR., SEC. 12, TWP. 27-S,
 R-2-E.
 ELEV. = 1348.58 NGVD29 (PER COUNTY
 RECORD)

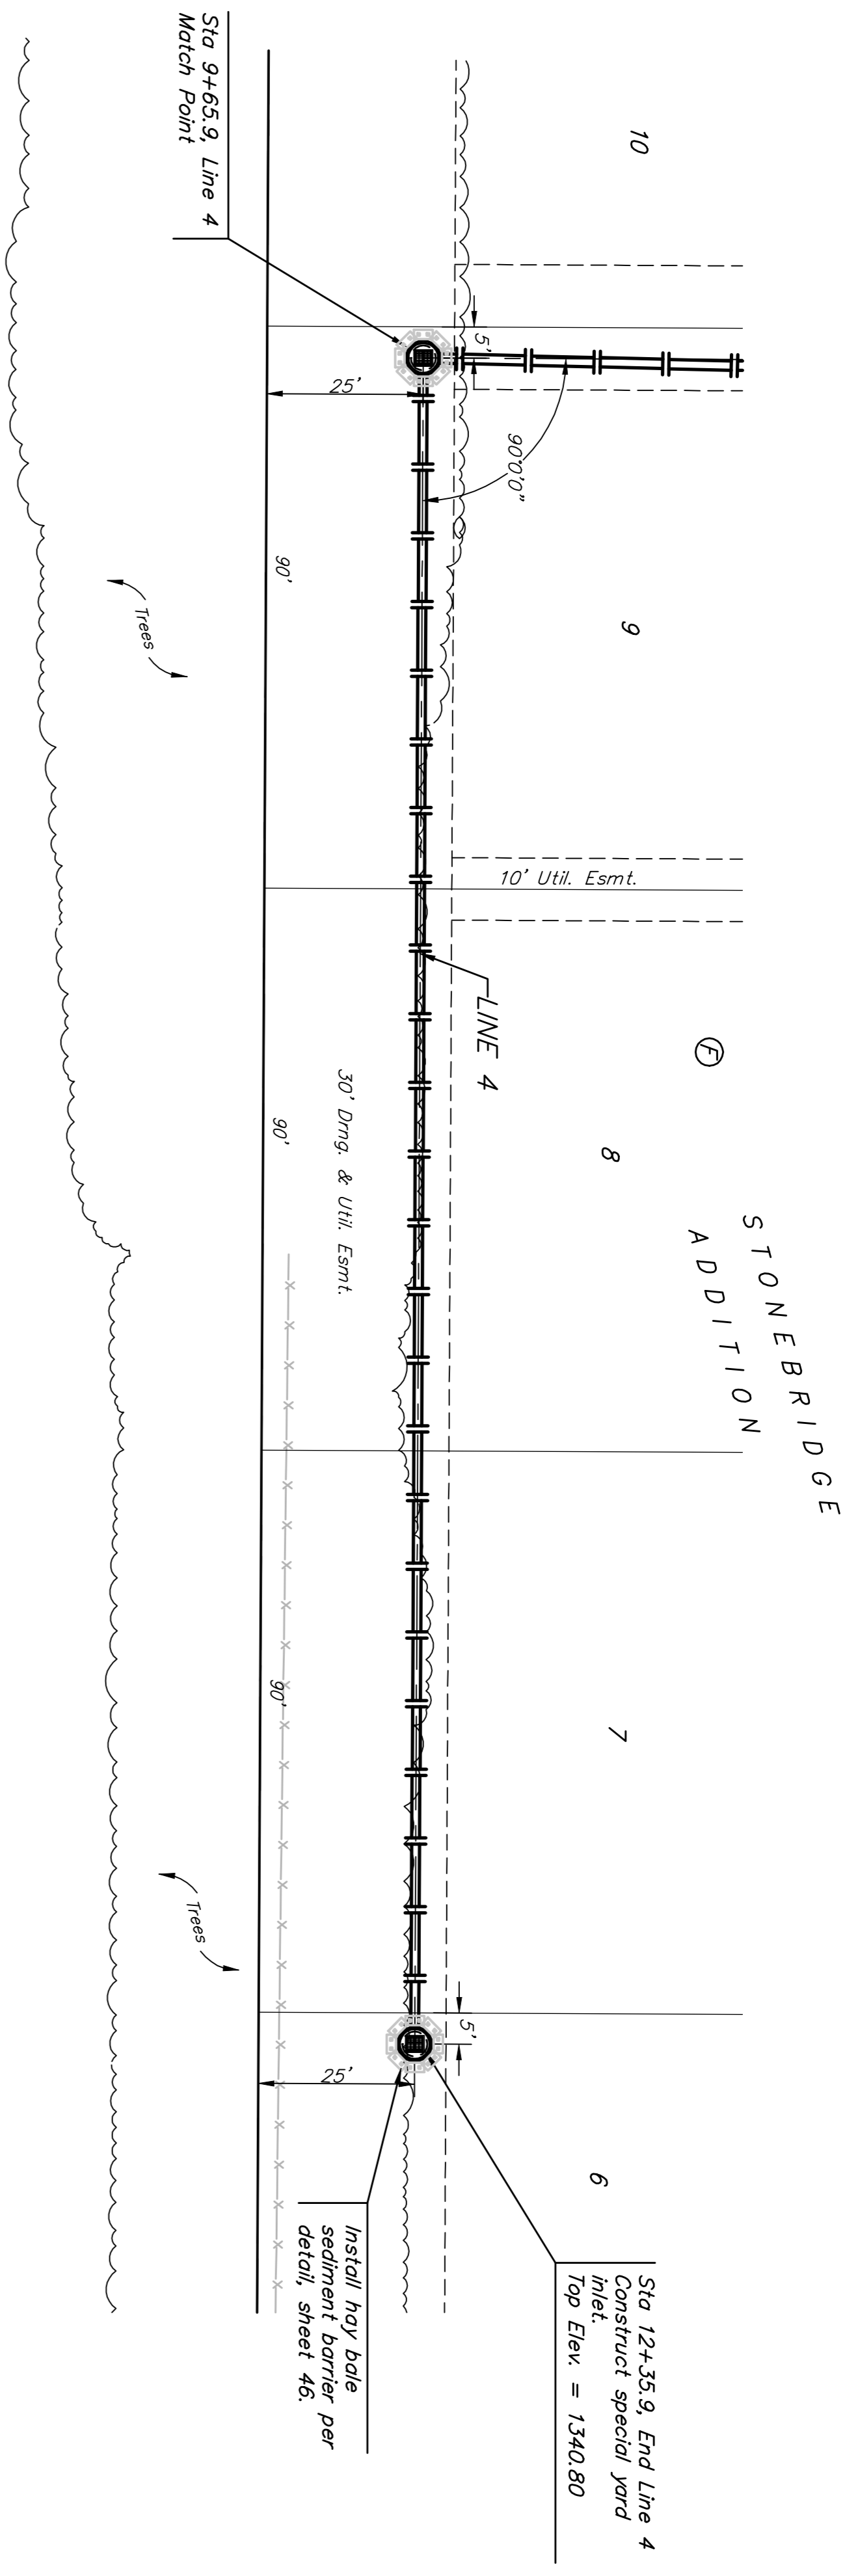

Scale: 1" = 20' Horizontal
 1" = 5' Vertical
 ● = Iron

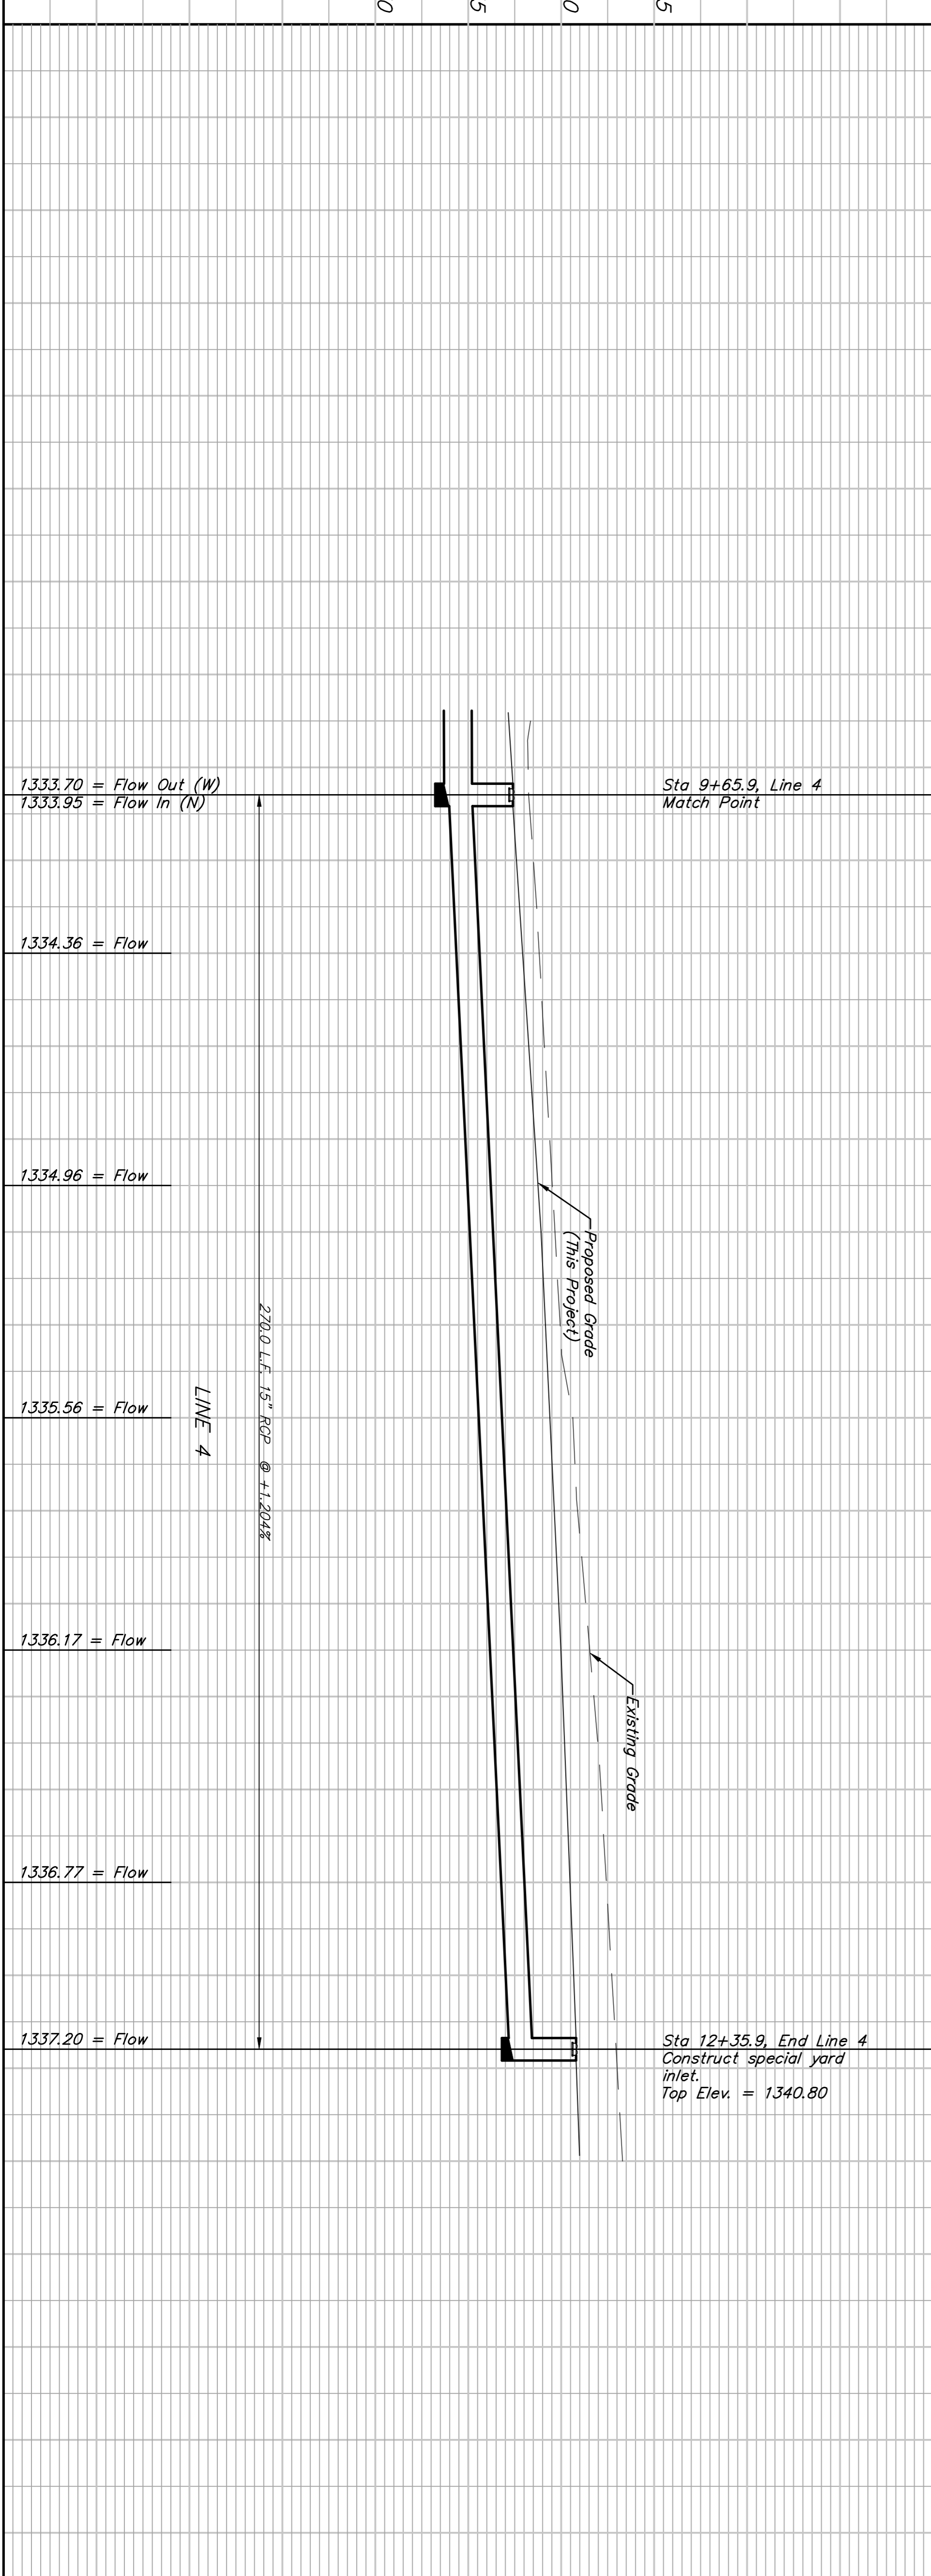

		STONEBRIDGE ADDITION LINE 4 STORM WATER SEWER IMPROVEMENTS	
Baughman Company, P.A. 310 E. 1st St., Wilkes-Barre, PA 18701 P: 717.242.2721 F: 717.242.2722 ENGINEERING SURVEYING PLANNING LANDSCAPE ARCHITECTURE		DESIGN: TMS ATD APPROVED: DATE 09/07 SCALE: None SHEET: 9 OF 51	
PROJECT NUMBER: 468-44395 REVISIONS:		DRAWN: TMS DATE: 09/07	
Stonebridge, SWSS		1330 1335 1340 1345	