
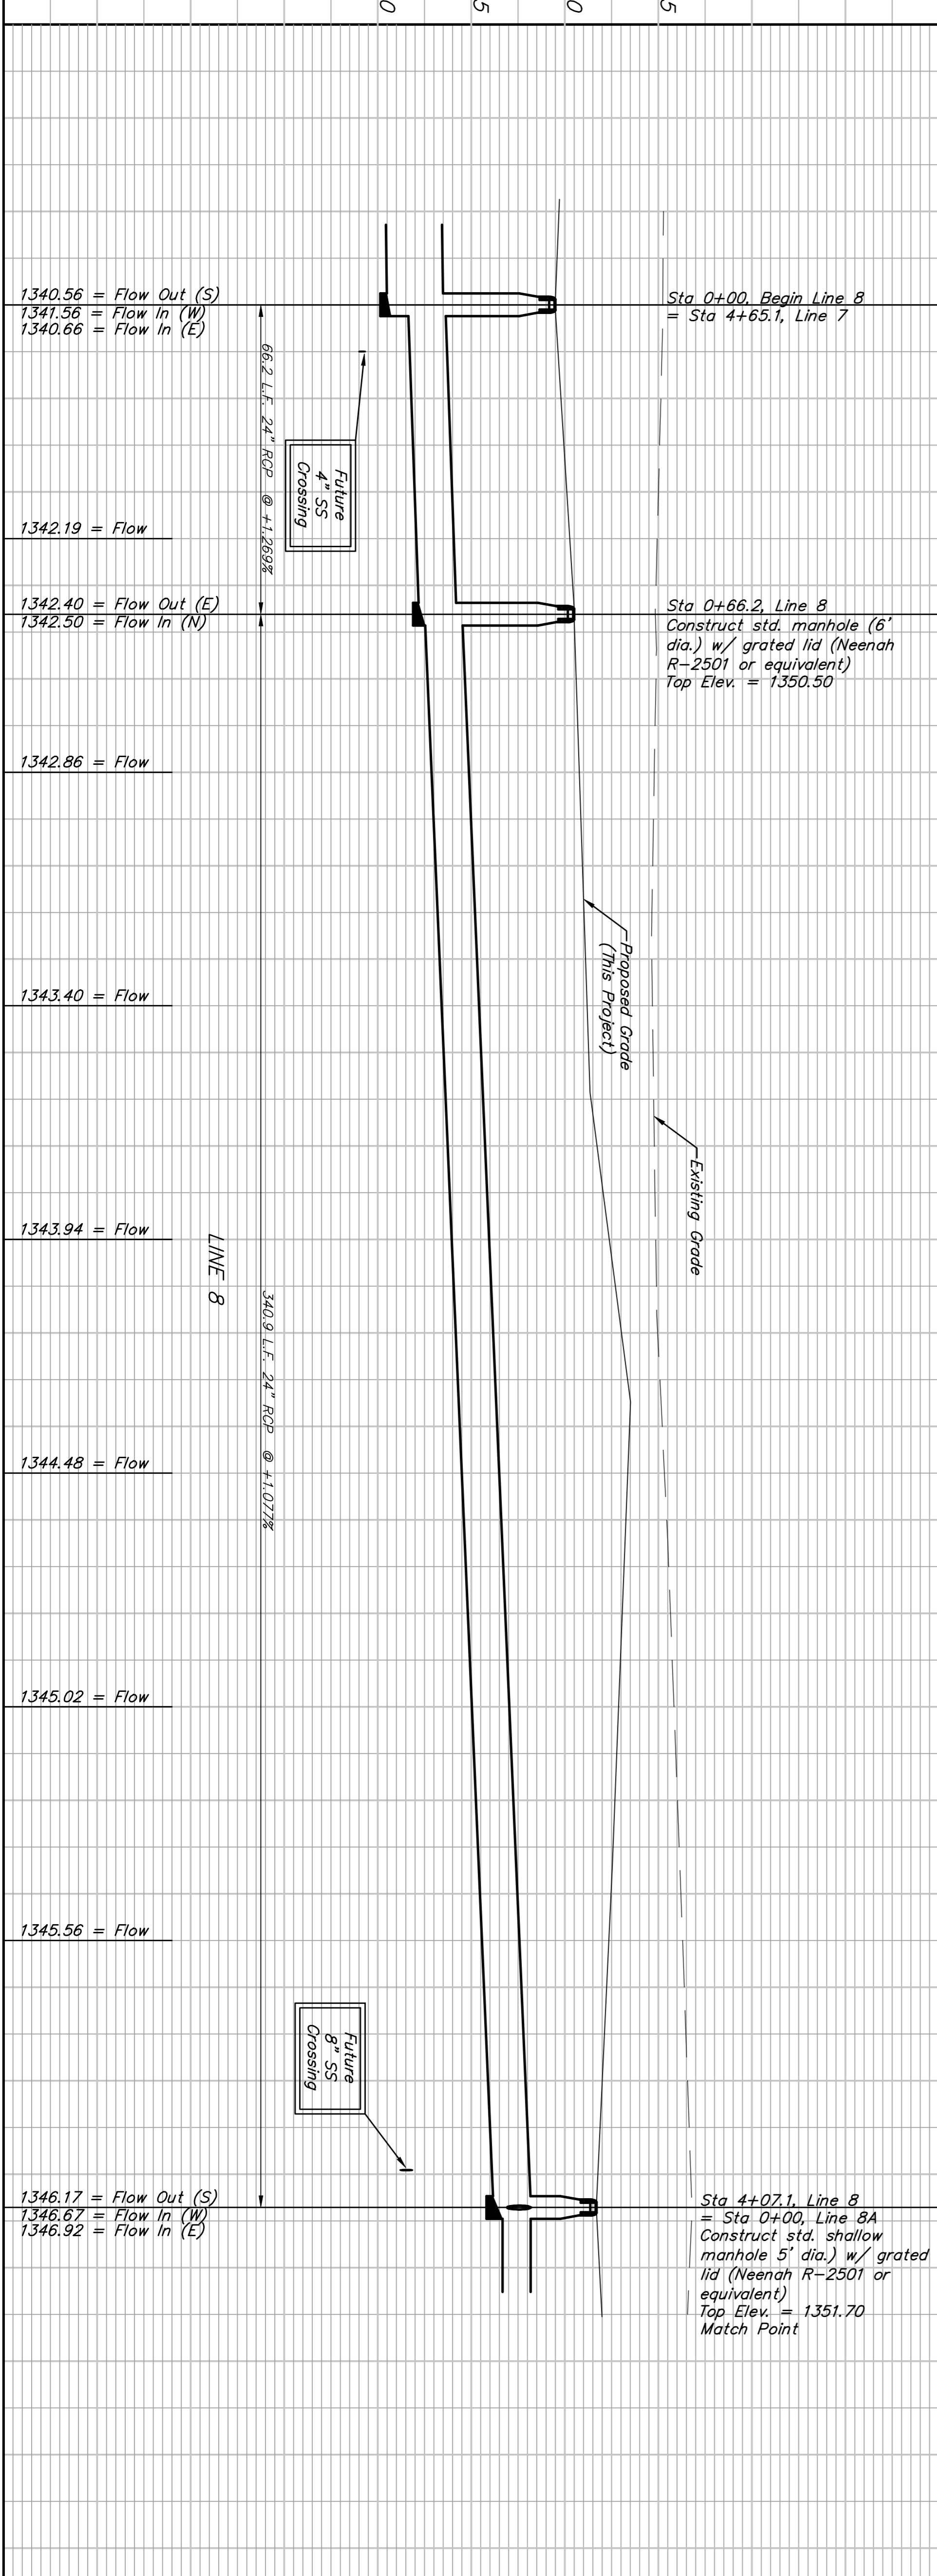


BENCHMARK:
 BM #1: "CUT, TOP OF CURB, S. SIDE OF
 SUNDANCE AS DEDICATED IN SAVANNA AT
 CASTLE ROCK RANCH 7TH ADDITION, 25'± W
 OF THE WEST LINE OF THE SET/4 OF SEC.
 12, TWP. 27-S, R-2-E
 ELEV. = 1347.33 NGVD29

BM #2: 60d NAIL IN HIGH LINE POLE, 30'
 SOUTH OF ST/4 COR., SEC. 12, TWP. 27-S,
 R-2-E.
 ELEV. = 1348.58 NGVD29 (PER COUNTY
 RECORD)

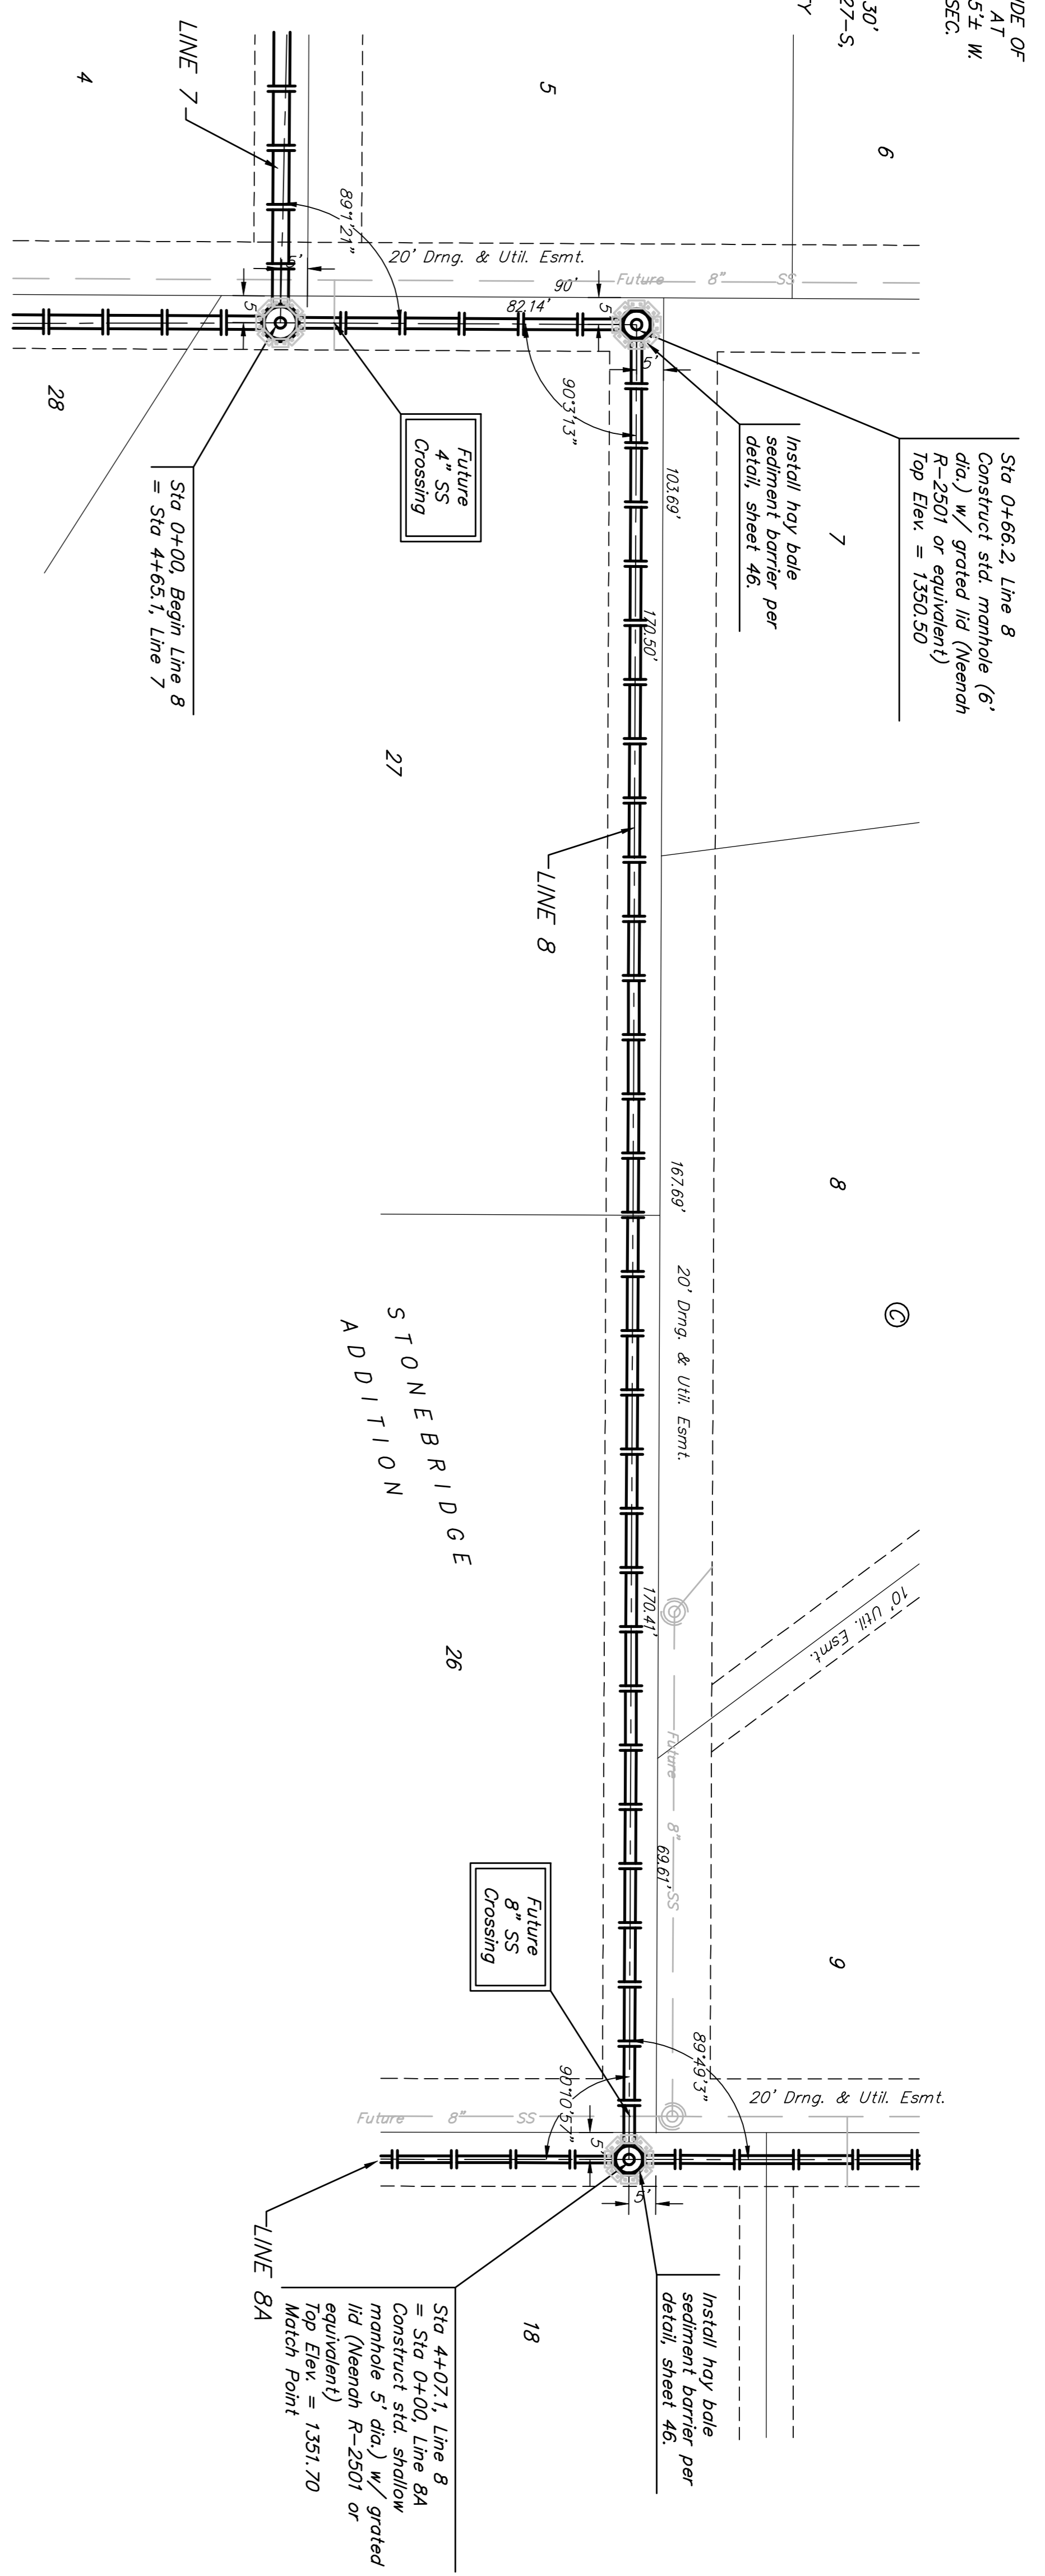

Scale: 1" = 20' Horizontal
 1" = 5' Vertical
 ● = Iron

		STONEBRIDGE ADDITION LINE 8 STORM WATER SEWER IMPROVEMENTS	
Baughman Company, P.A. 315 Elm St., Suite 200, P.O. Box 22721, Philadelphia, PA 19126-0271 ENGINEERING SURVEYING PLANNING LANDSCAPE ARCHITECTURE			
PROJECT NUMBER	46844395	DESIGN	TMS
REVISIONS		APPROVED	09/07
		SCALE	Normal
		SHEET	19 OF 51
Stonebridge_SWS18		06-07-ES98	