
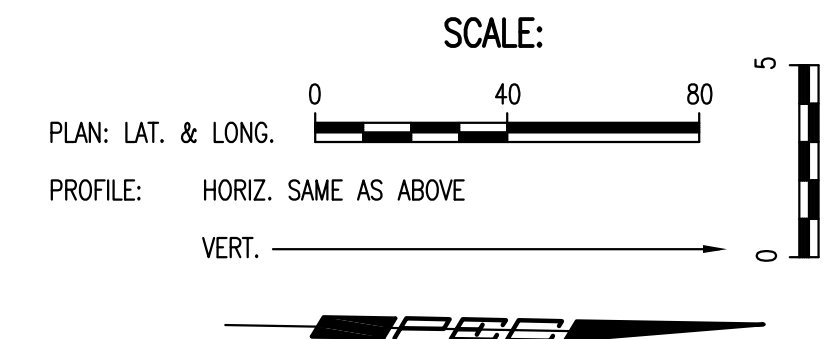



PLAN	CHECKED	DATE
	CHECKED	

PROFILE	CHECKED	DATE
	CHECKED	

Saved 09-24-2007 1:22:30 PM by AME
 Plot Scale 1:40 09-24-2007 3:26:20 PM by AME
 C:\2007\0727\000\0727-000-C-SSP02

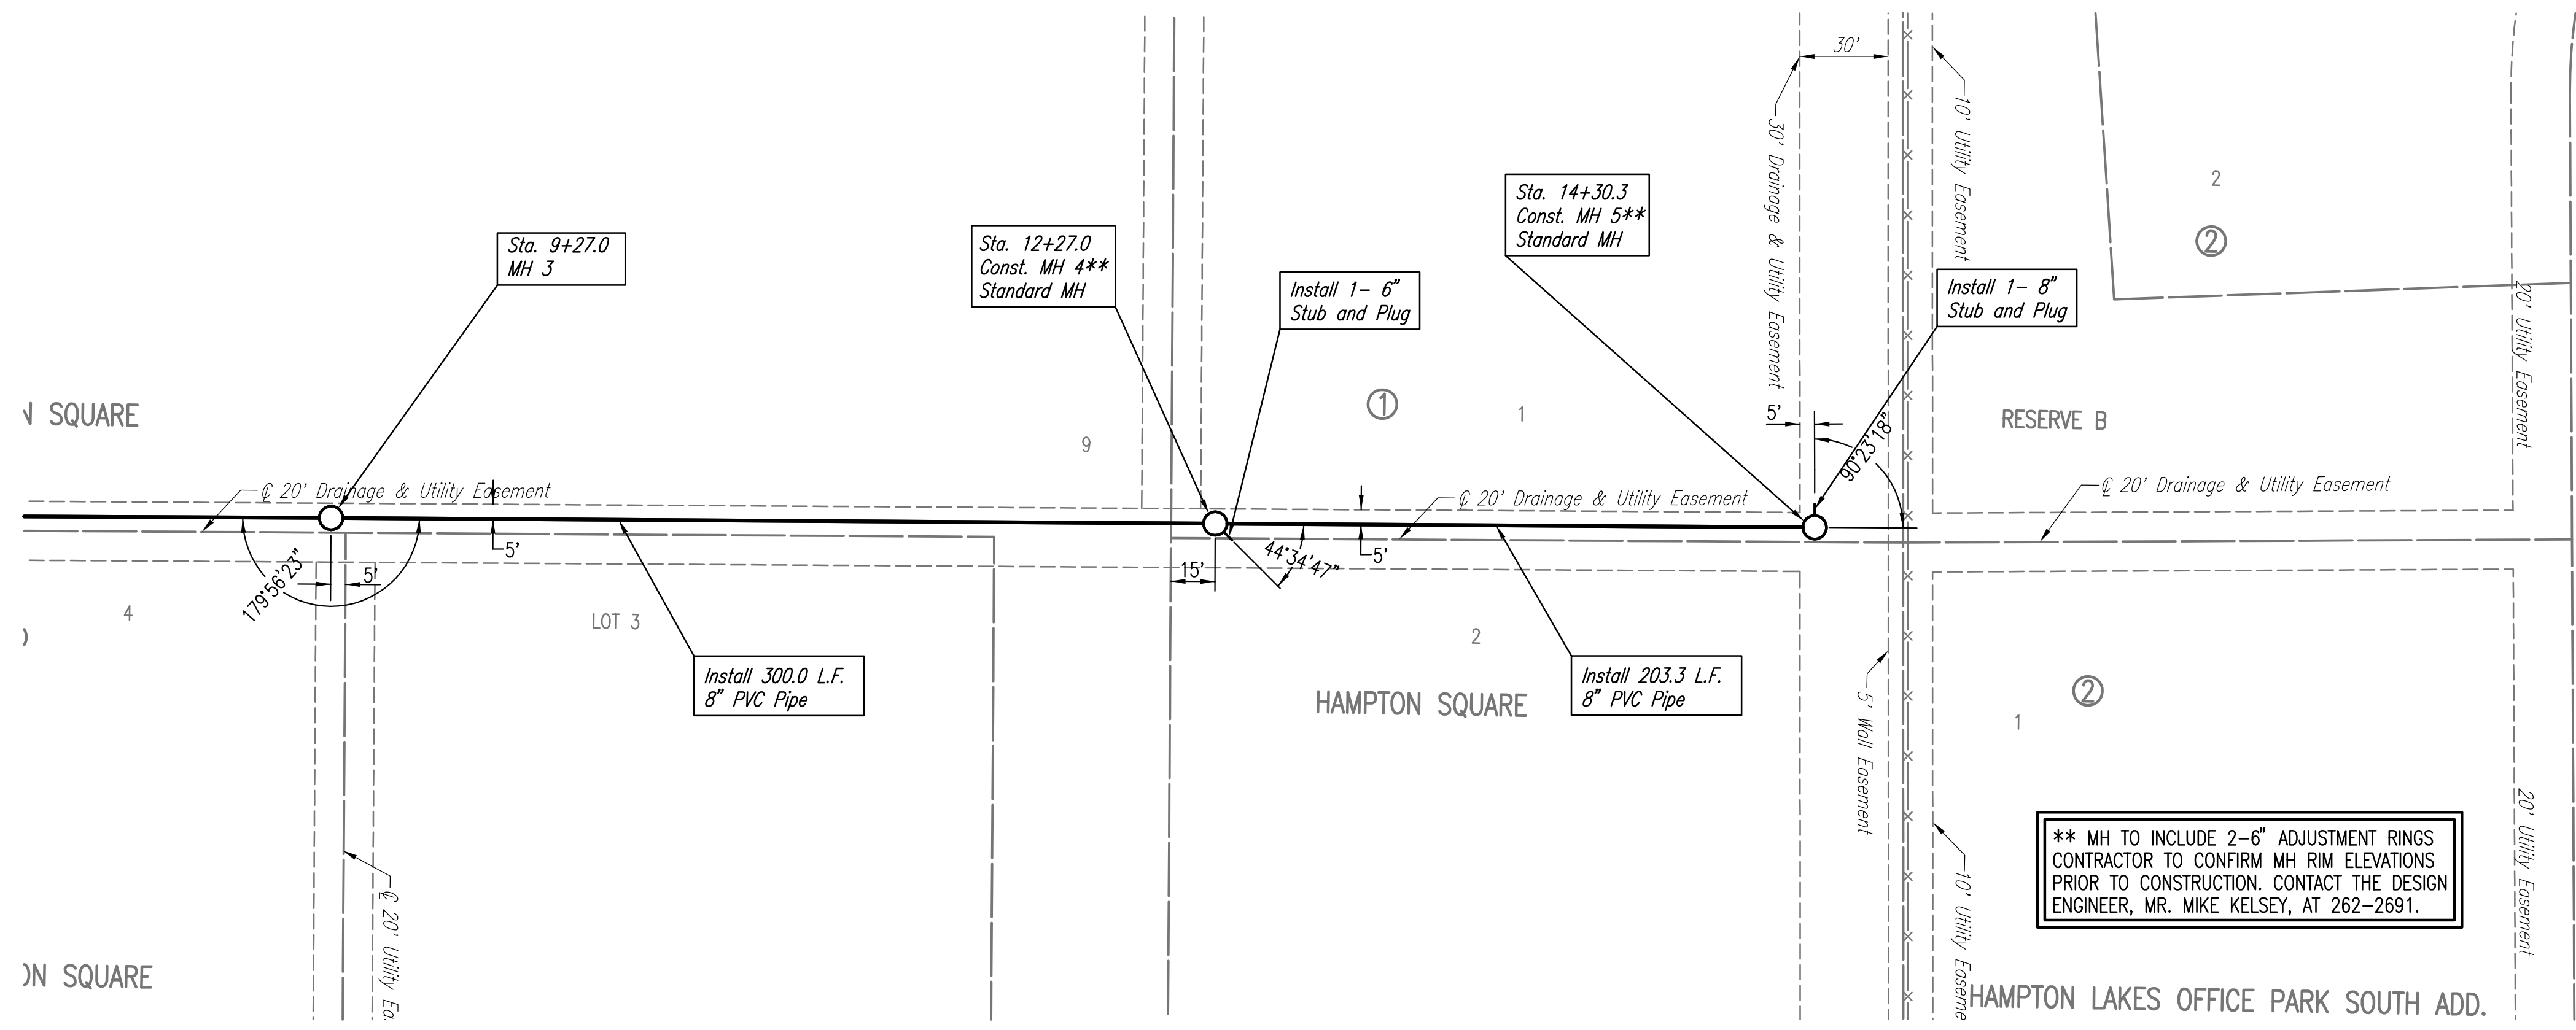

SANITARY SEWER LINE NO. 1

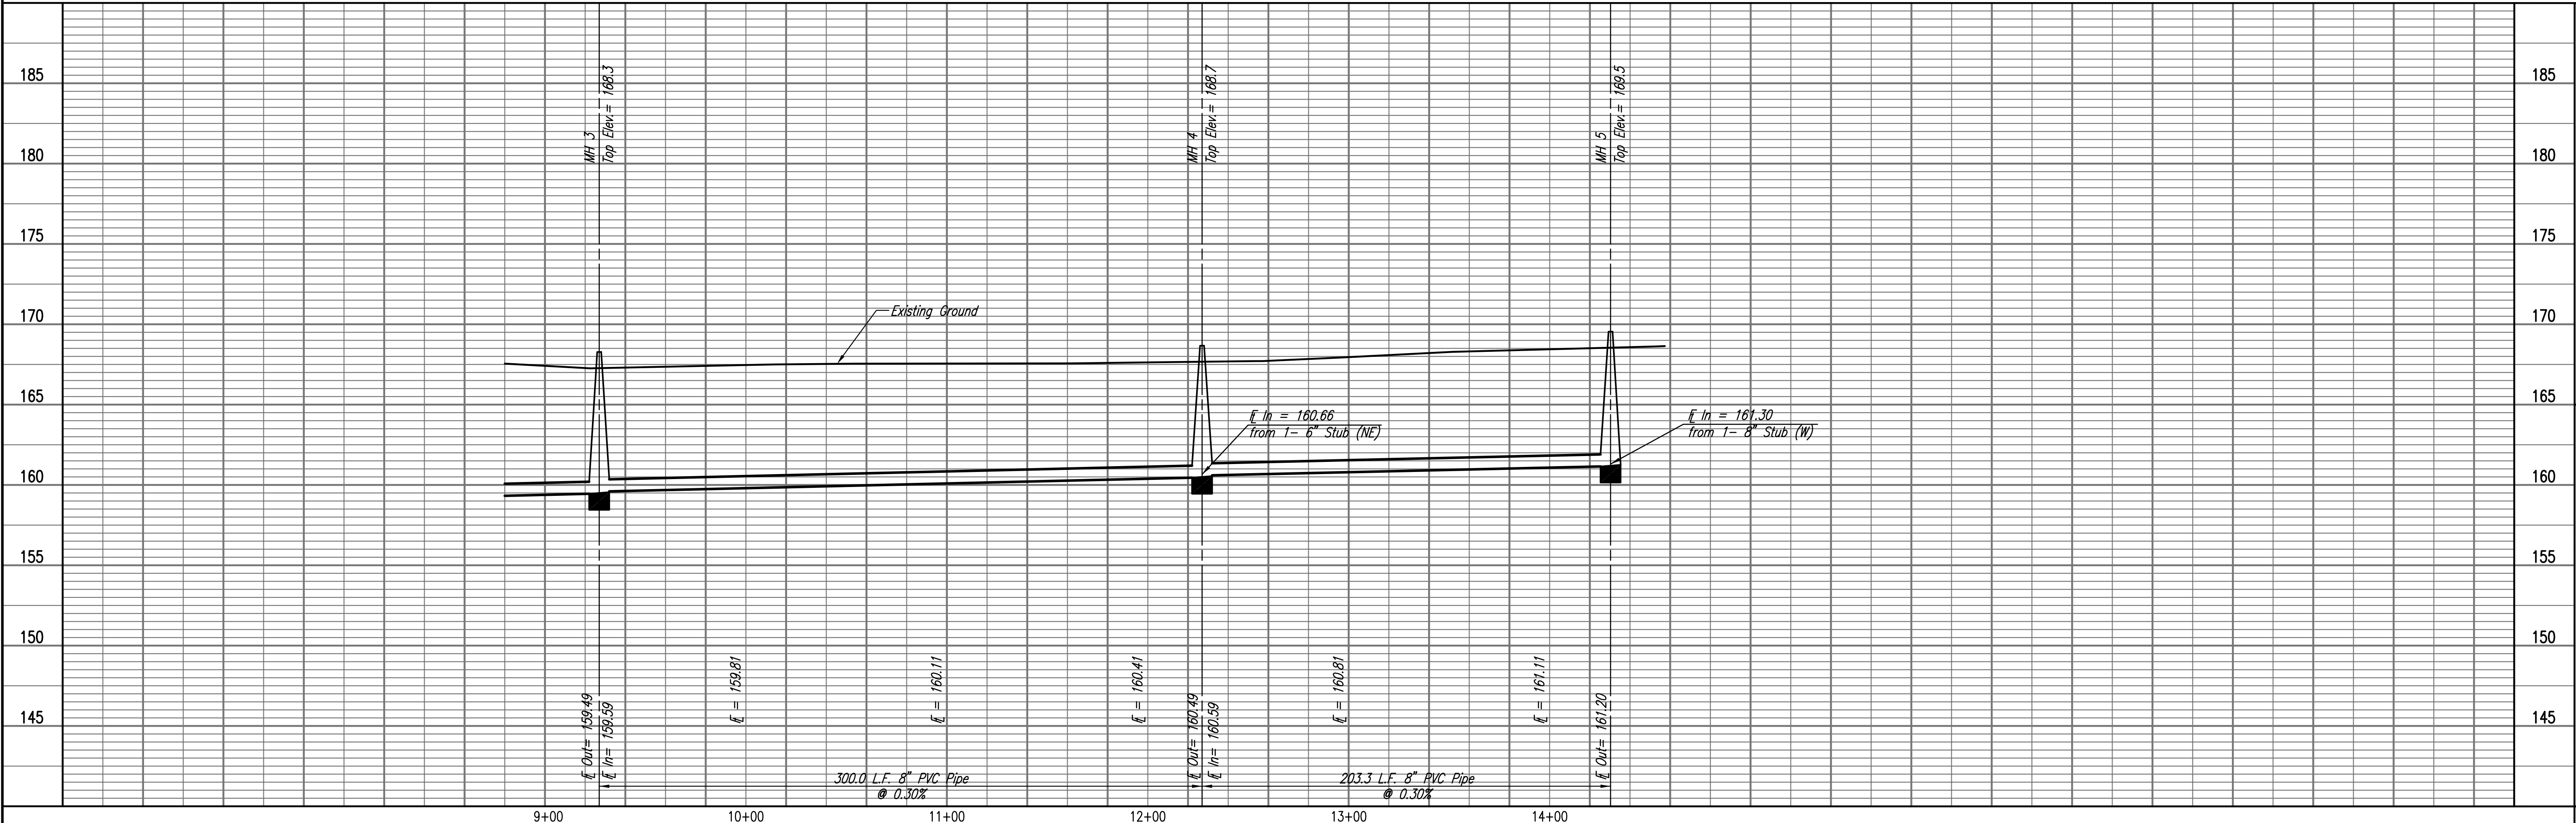

LATERAL 4, MAIN 7 OF THE
 NORTHWEST INTERCEPTOR SEWER
SANITARY SEWER LINE NO. 1
 JAMES L. ARMOUR, P.E. - CITY ENGINEER
 CITY OF WICHITA PROJECT NO. 468-83826

Professional Engineering Consultants, P.A.
 803 S. TOPICKA AVENUE, WICHITA, KANSAS 67202
 316-262-2691 • FAX 316-262-3003
 Job No. 35-0727-000-042 Date MAY 2007
 Designed By MDK Drawn By SAW
 Sheet 6 of 13