

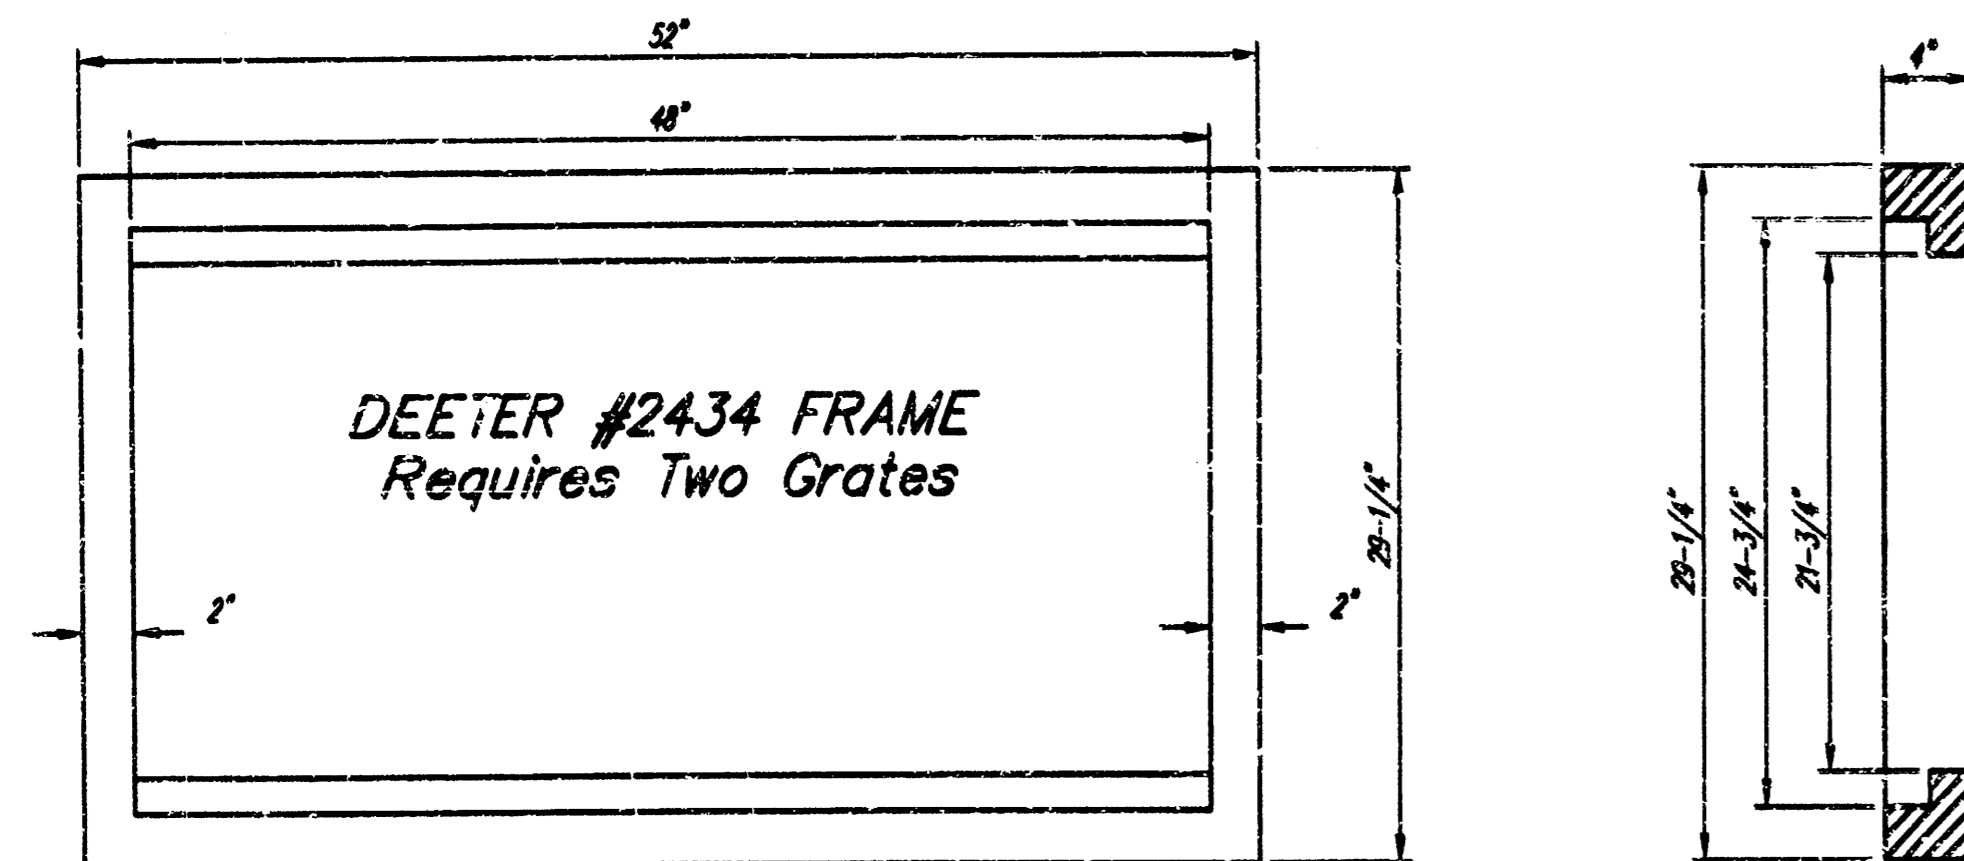
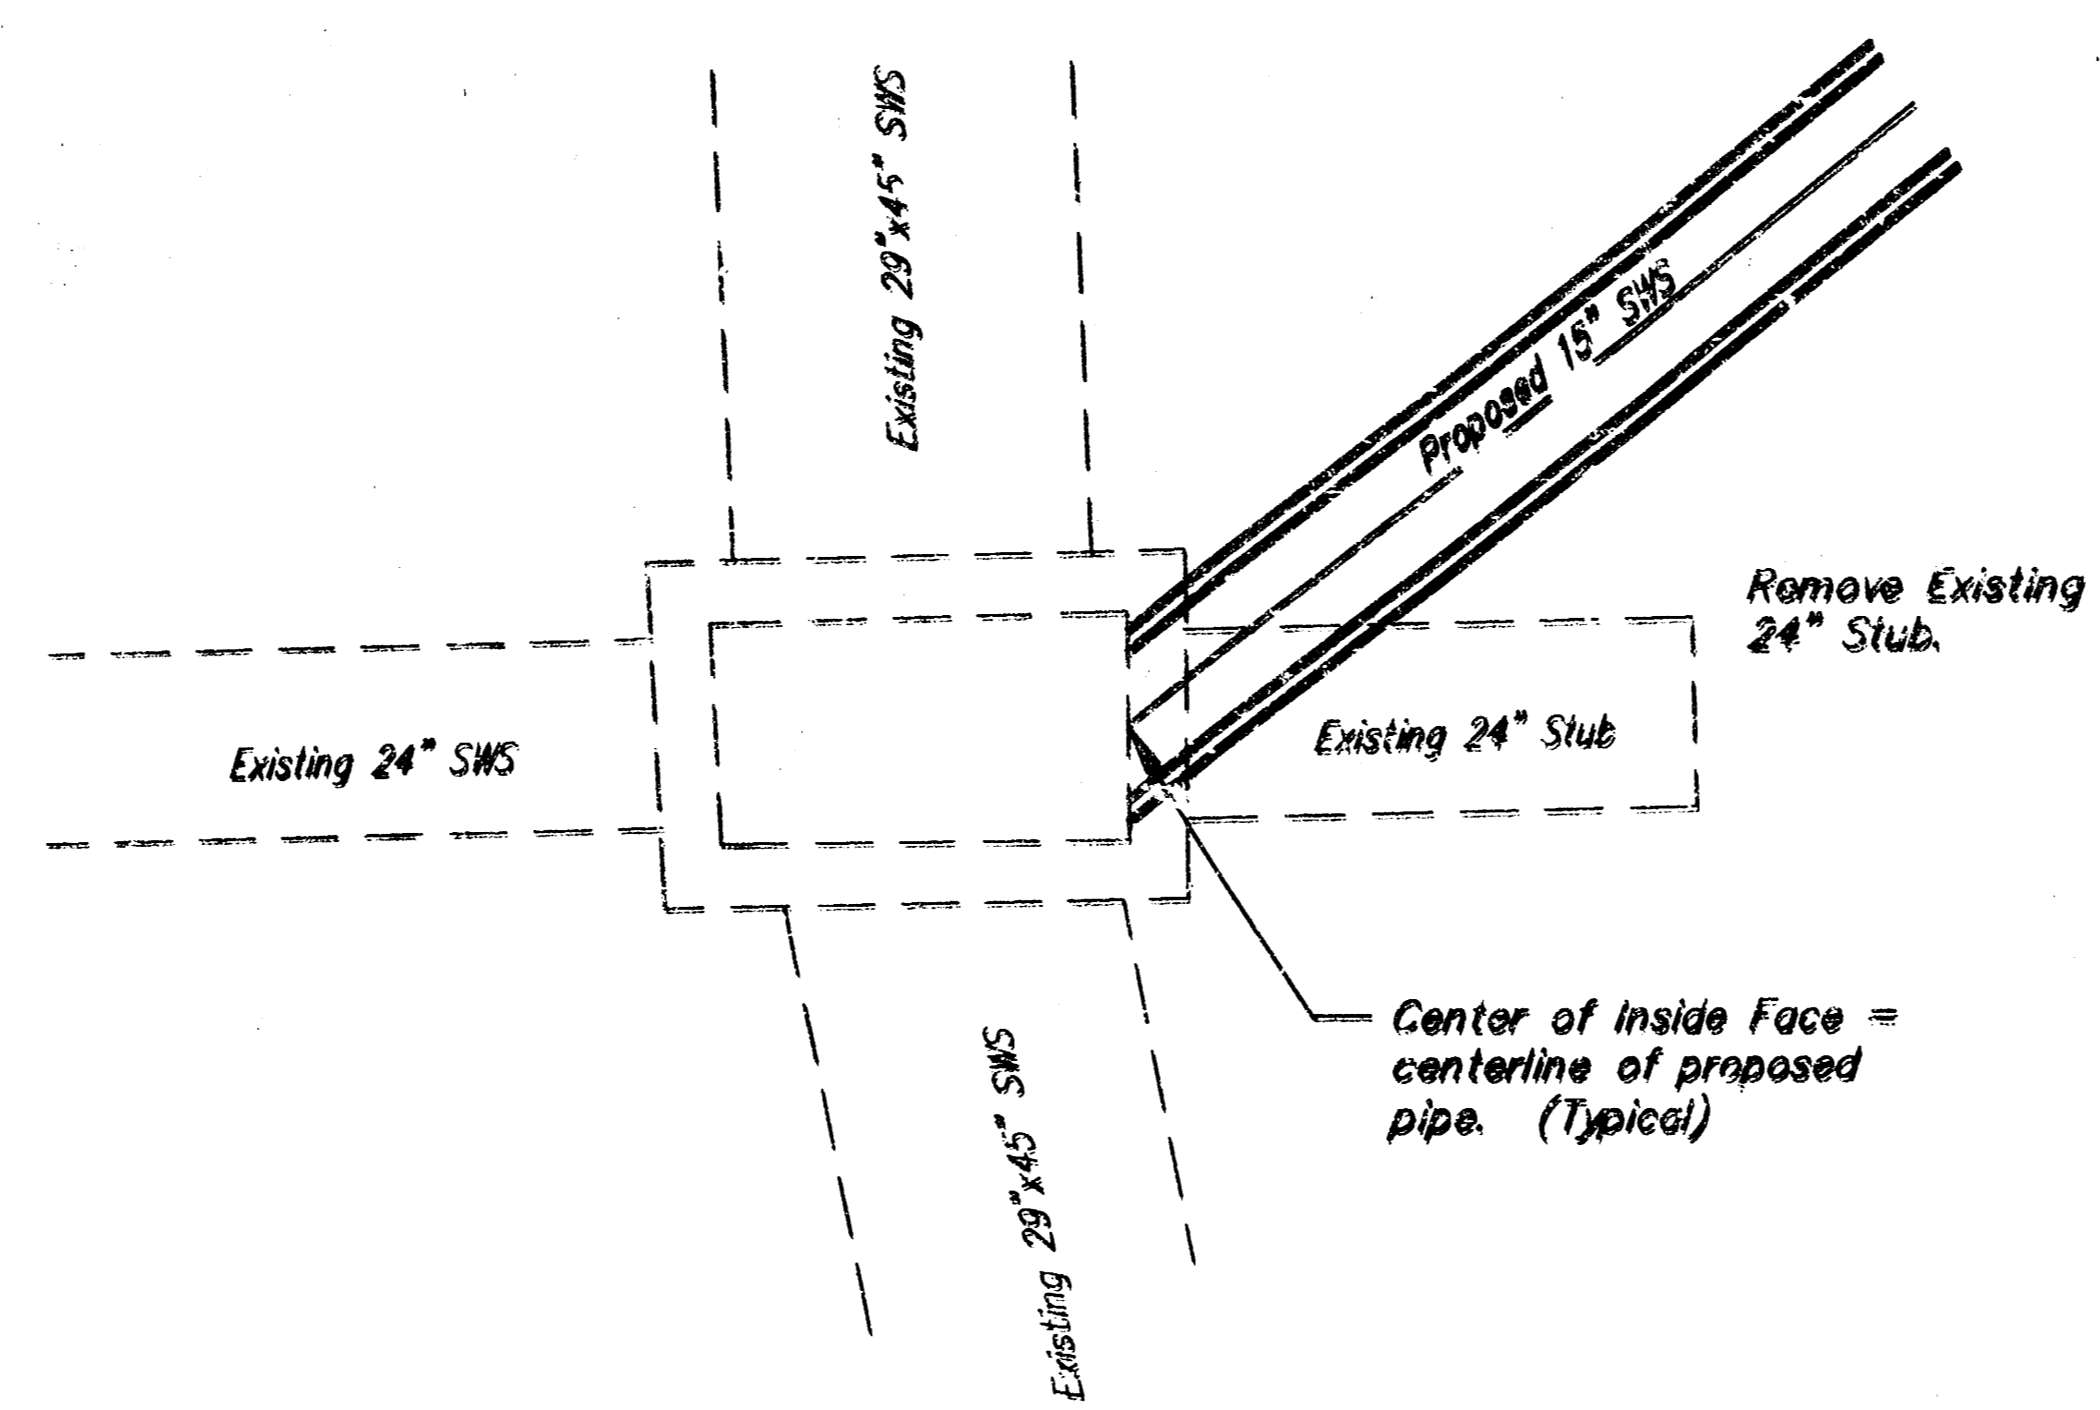



DEETER #2433 GRATE  
24" x 24" Frame and Grate Detail

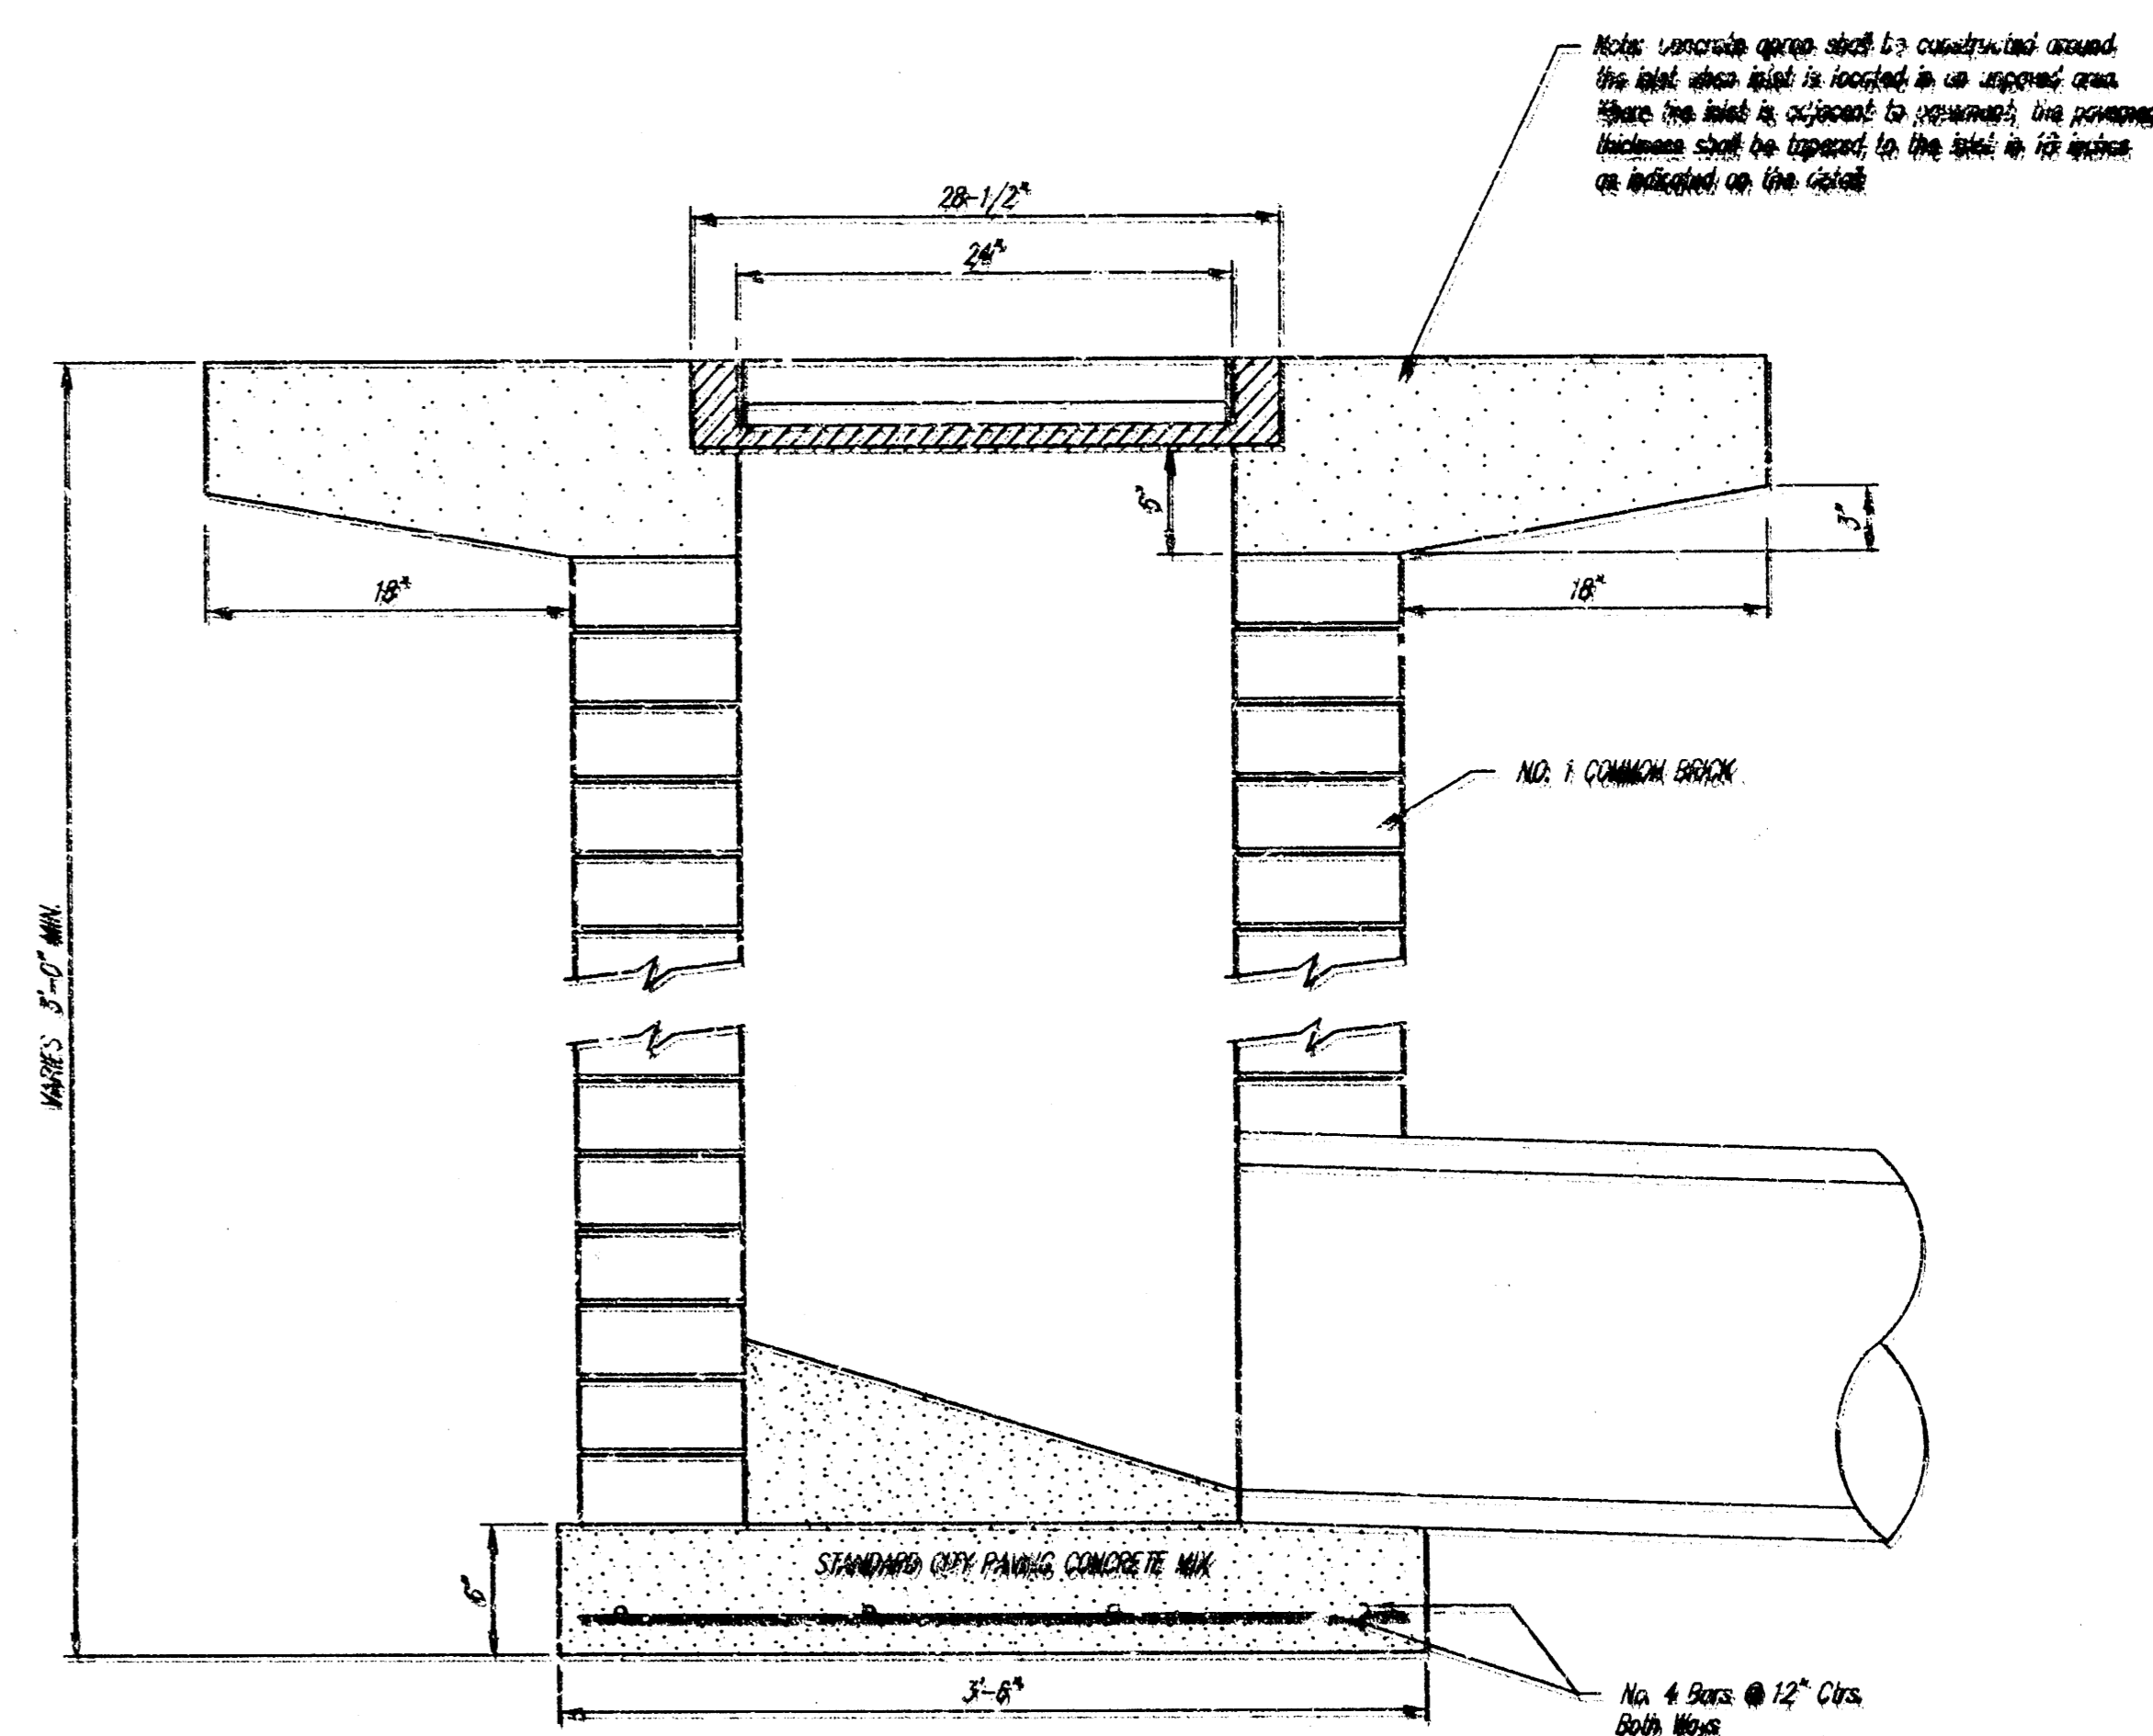

DEETER #2434 FRAME  
Requires Two Grates  
Double 24" x 24" Frame Detail

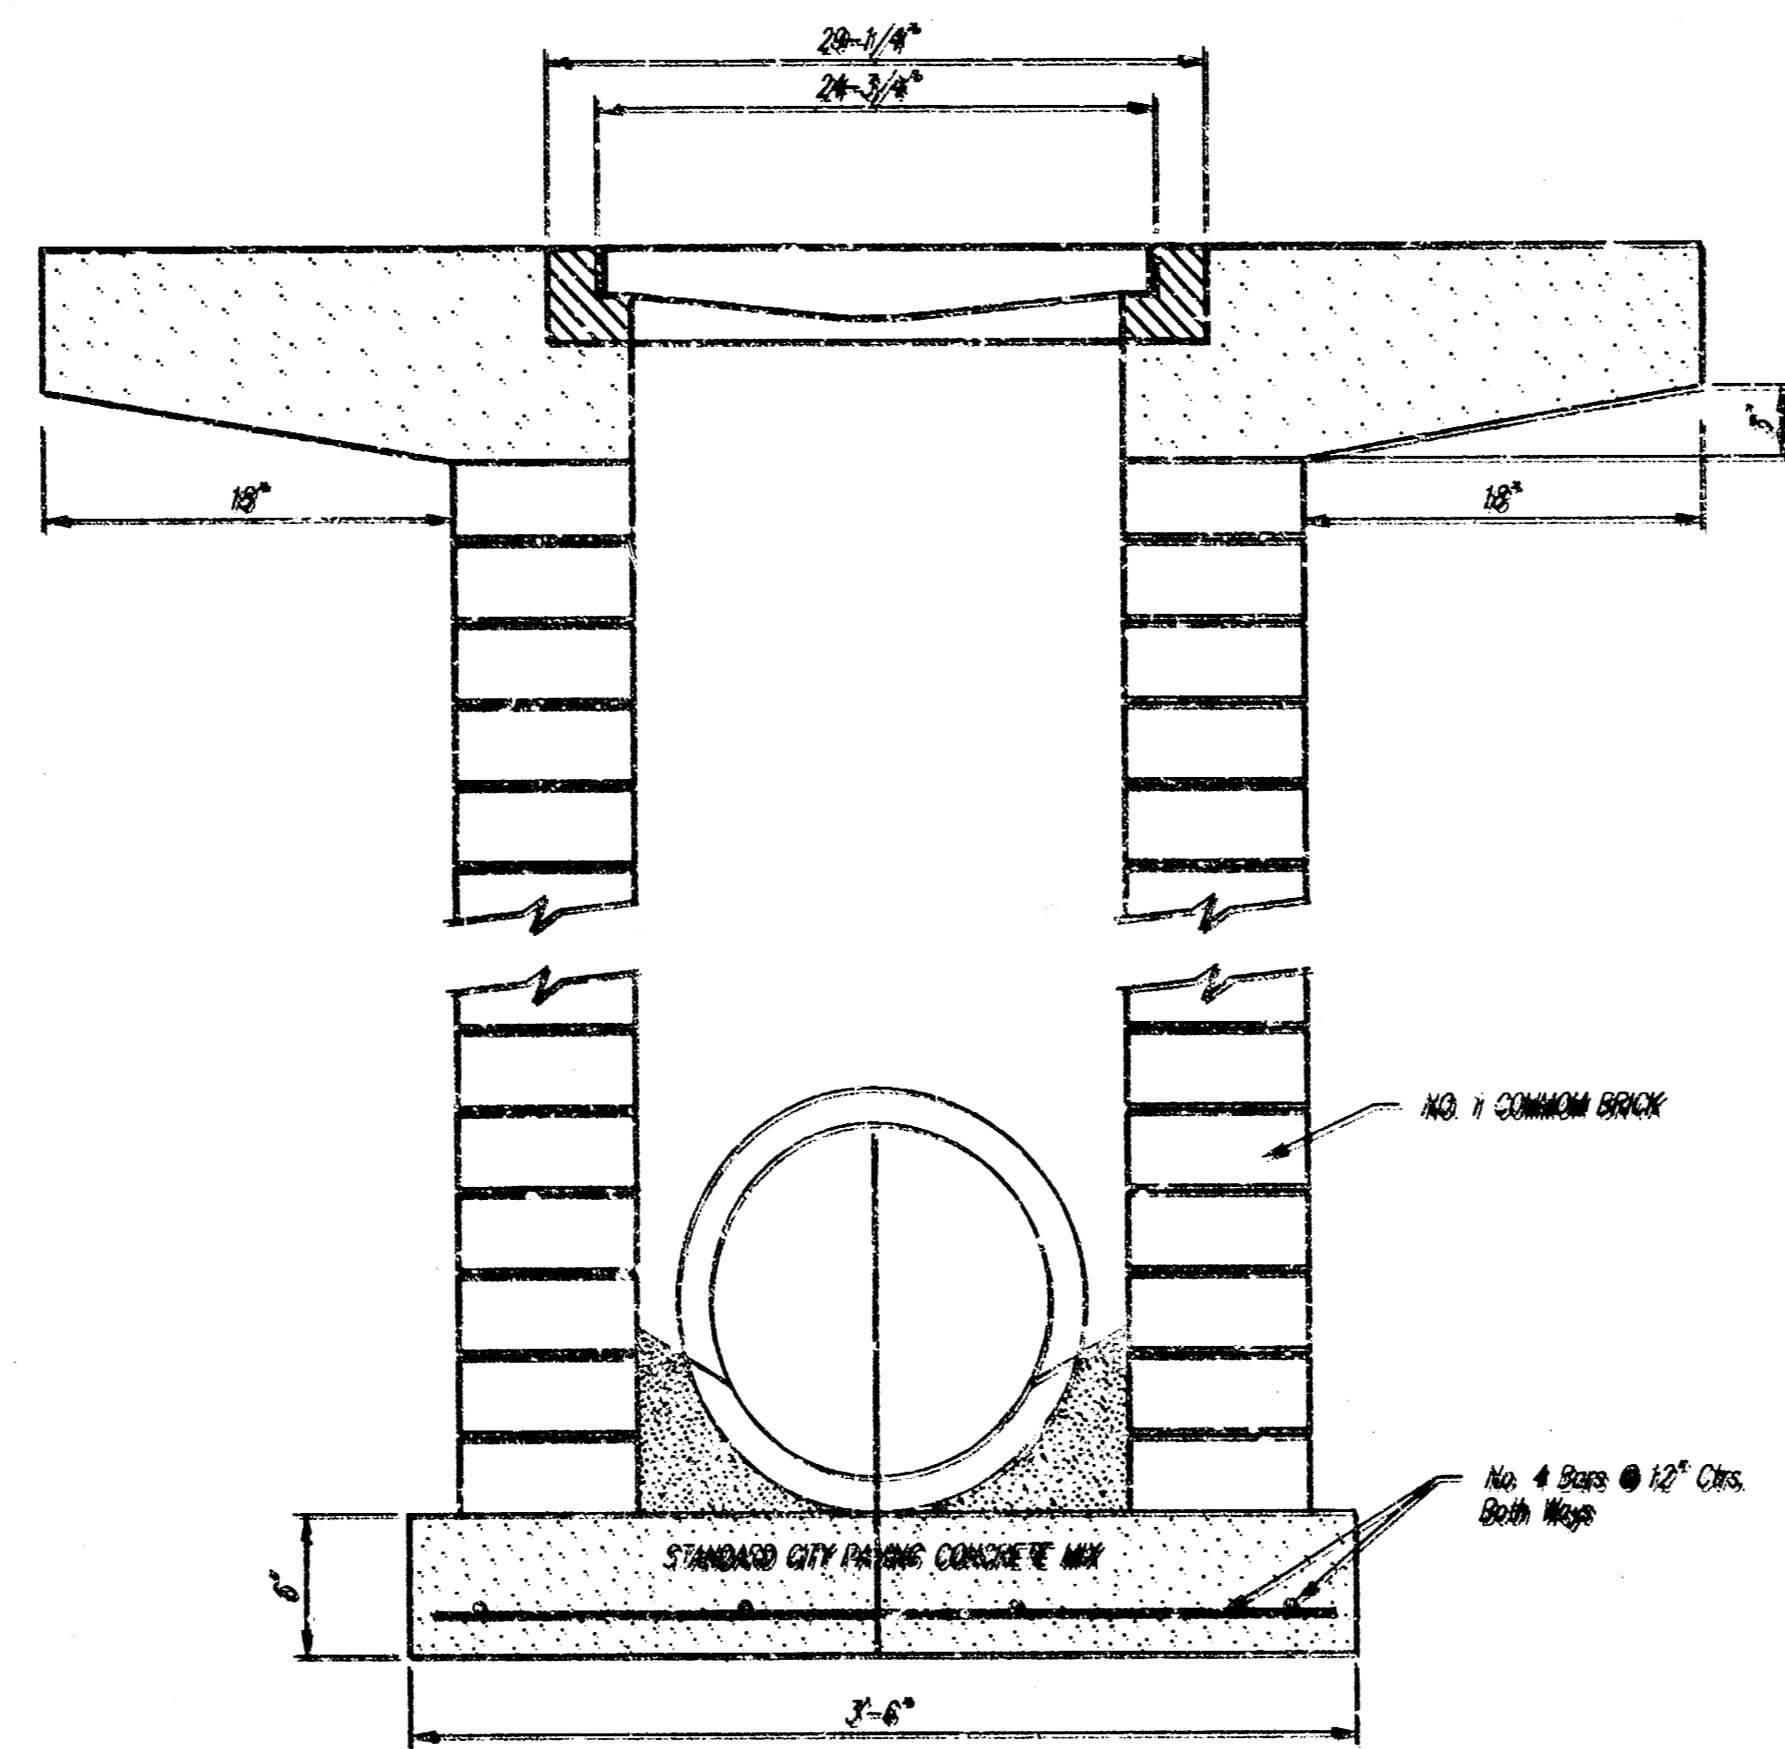

SWS Connection Schematic

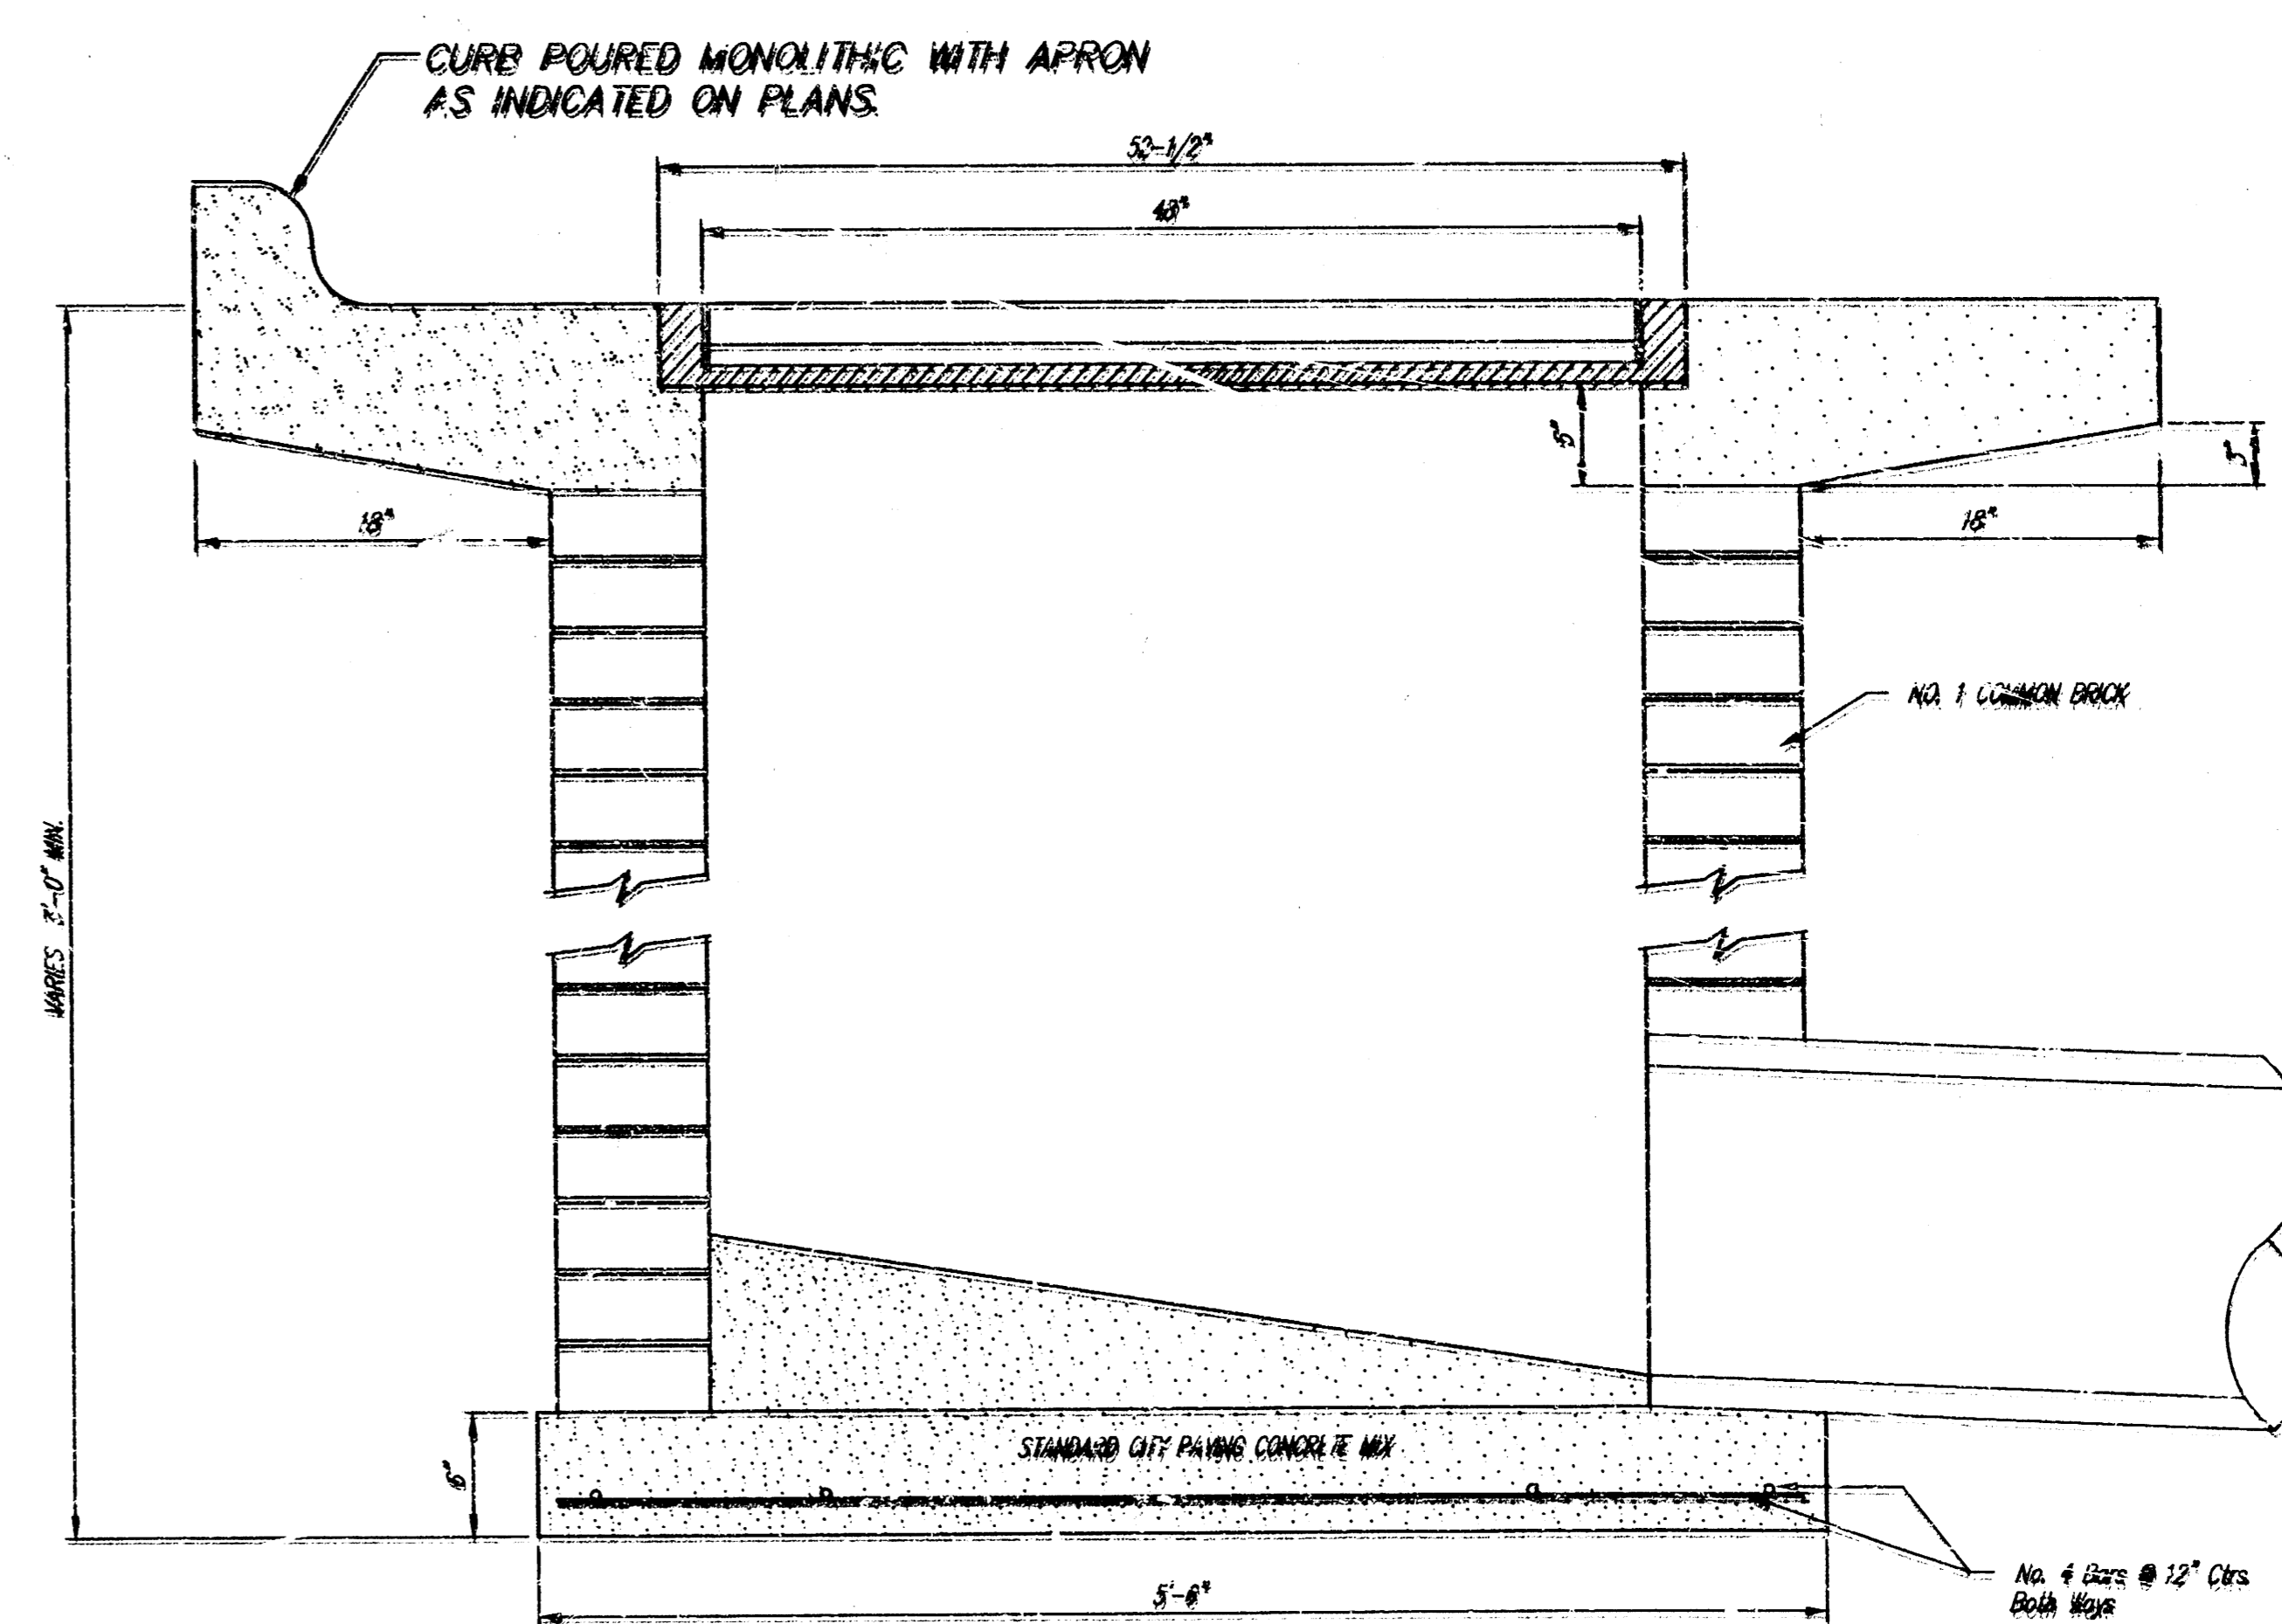

DROP INLET DETAILS	2
622 PPS (607861)	2