


17 STORMSEWER PROFILE #1
12345.678

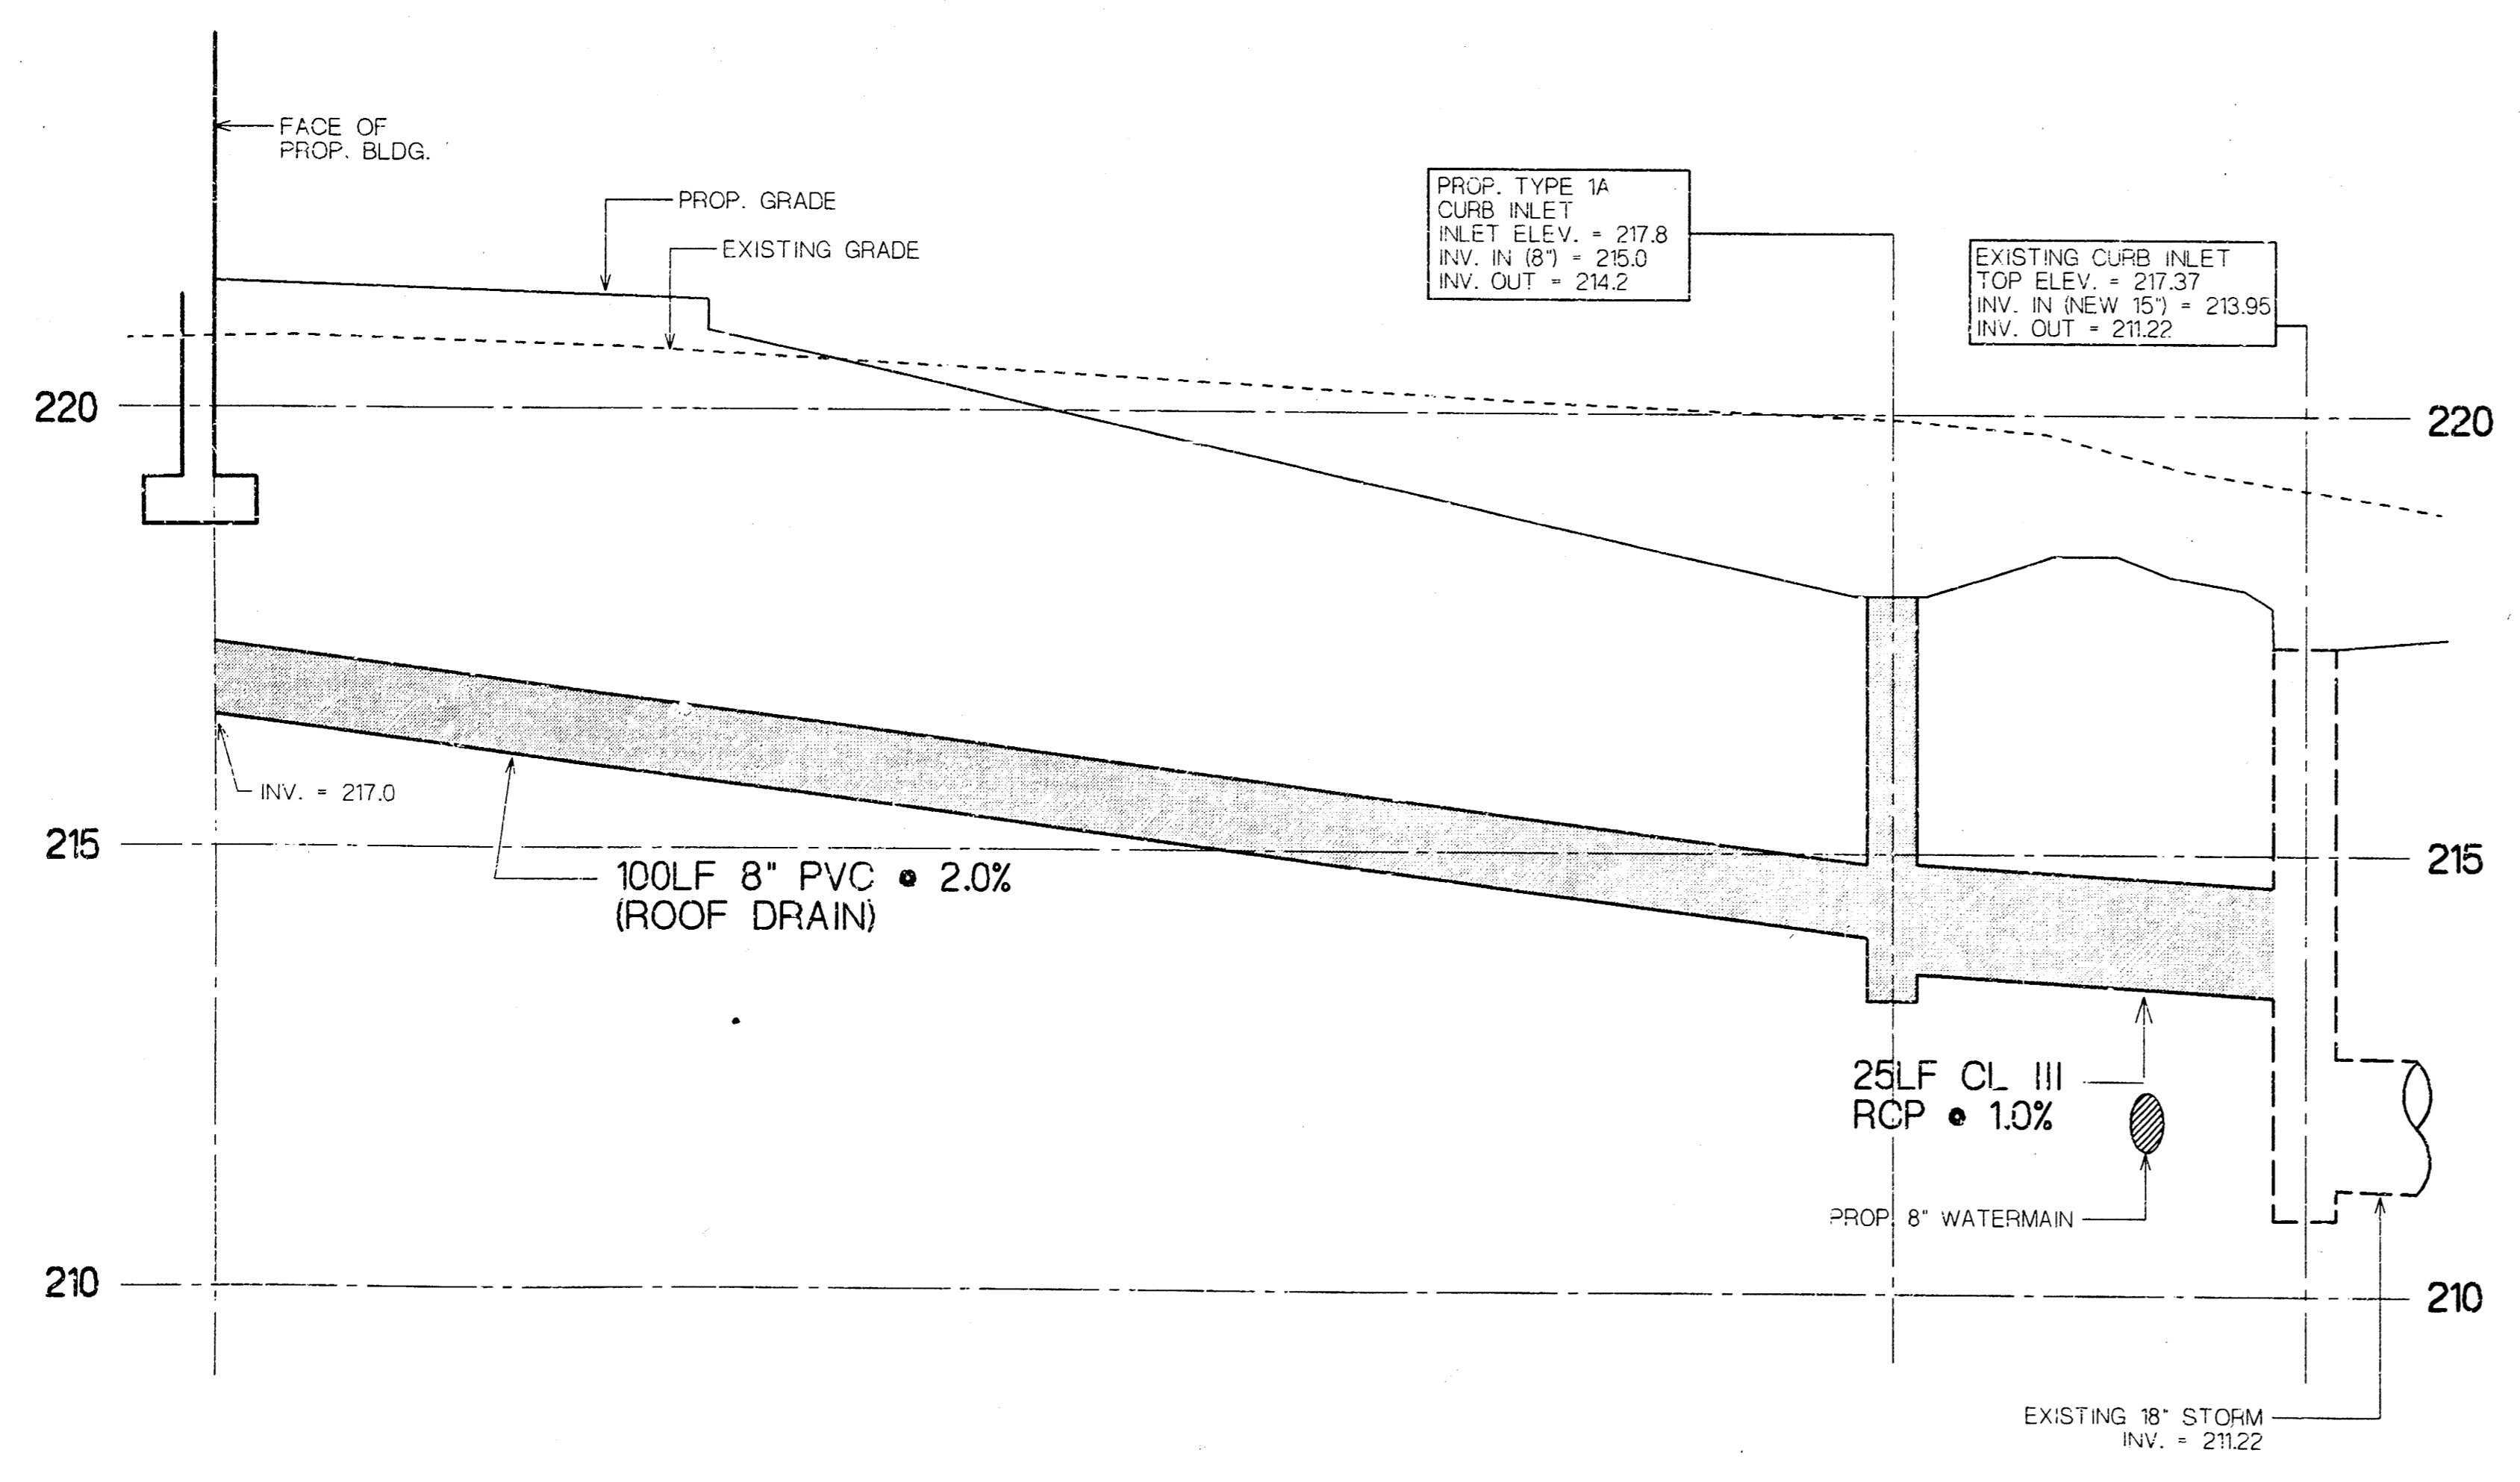

18 STORMSEWER PROFILE #2
12345.678

MID-KANSAS PEDIATRIC ASSOCIATES WICHITA, KANSAS	
Marshall Erdman & Associates Ambulatory Healthcare Facilities for the Future Madison Hartford Washington, DC Atlanta Dallas Denver San Jose	
SITE DETAILS	
Project Number D4566	Document Revision 7-8-96 7-19-96 9-21-96
Scale T.M.A.	DESIGNER'S REVIEW CHECKER'S REVIEW FIRST PRINTING REVISED PER REVIEW
Sheet Number C-4	DATE 10/1/03