

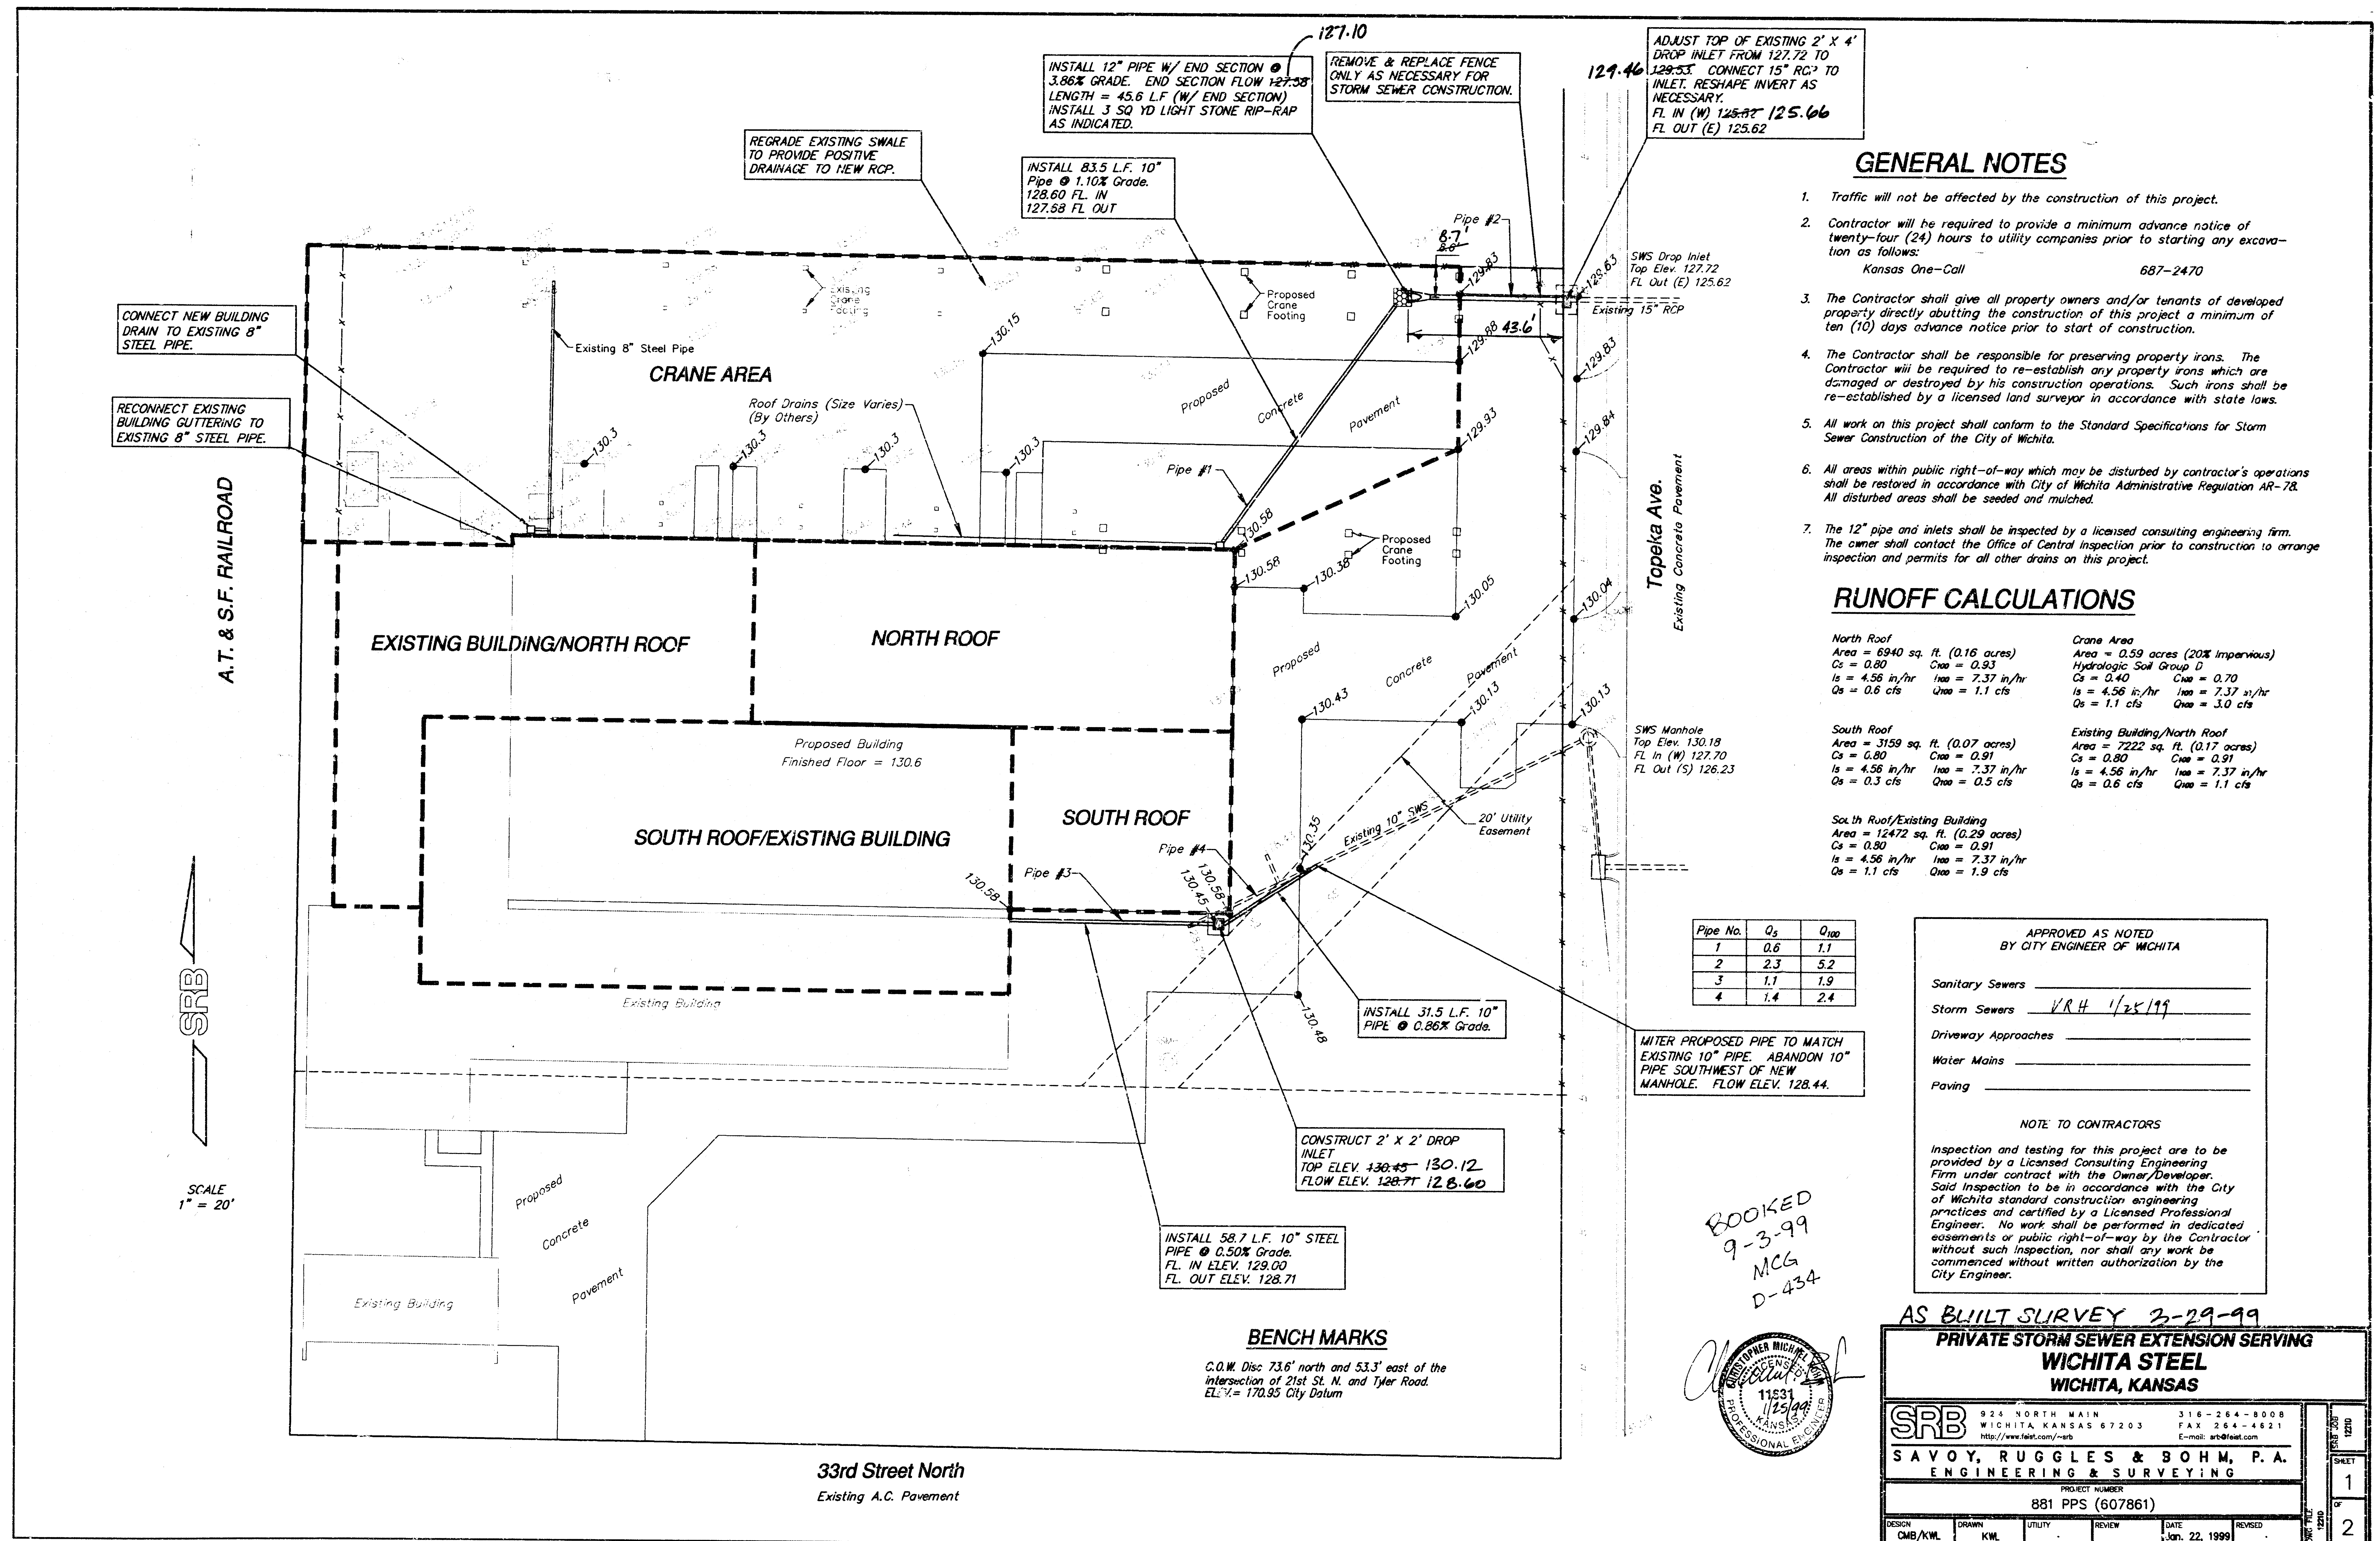


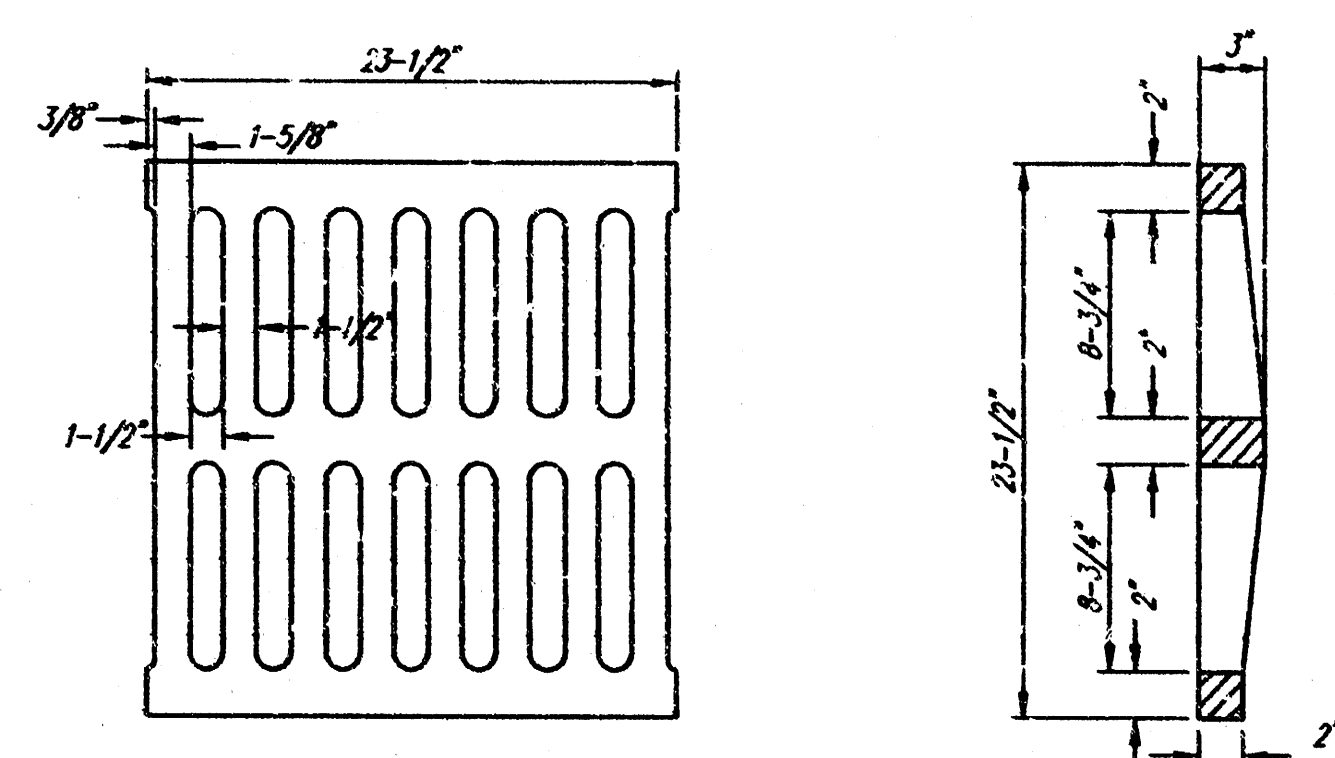


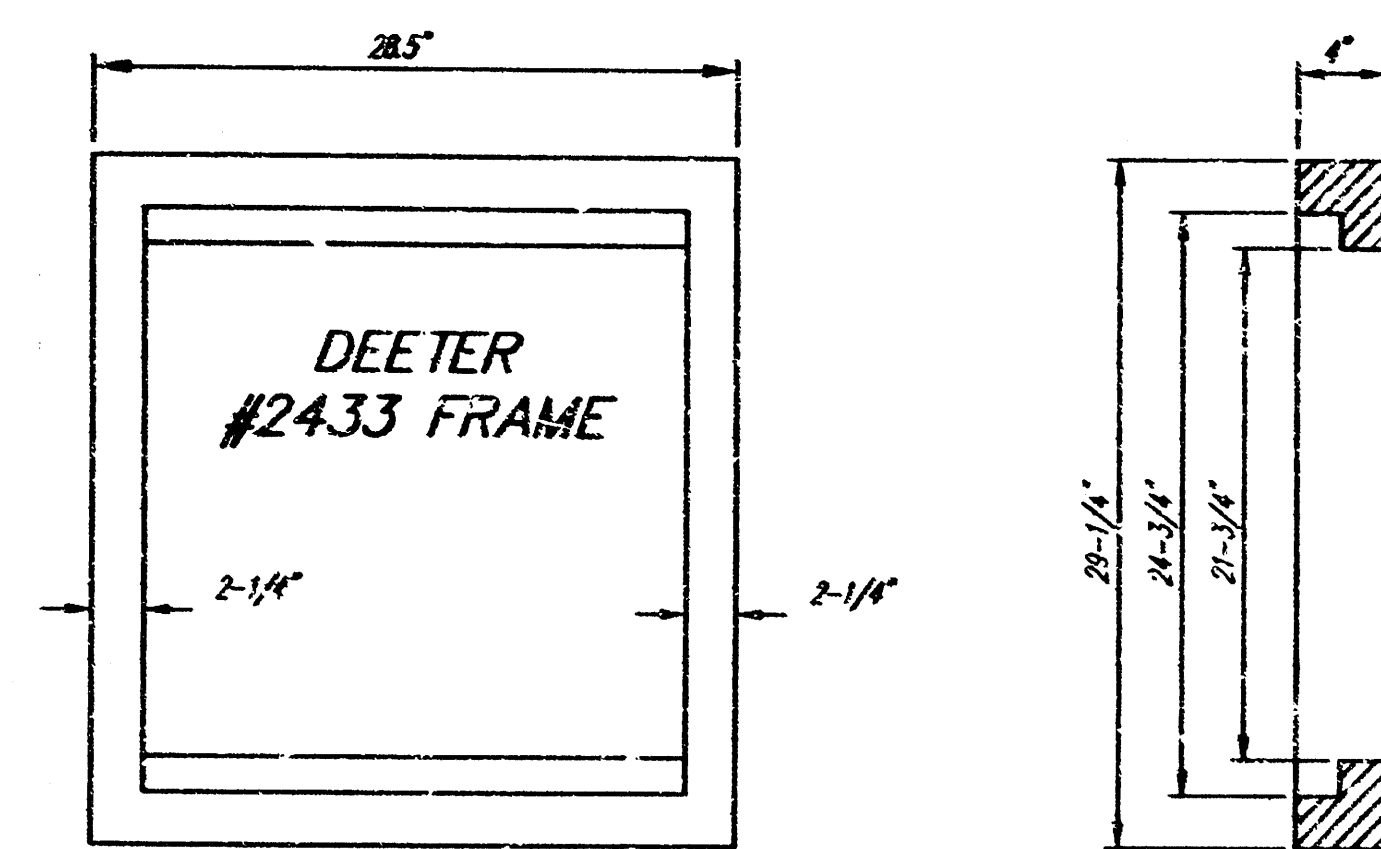


DEETER #2433 GRATE

24" x 24" Frame and Grate Detail


NOTE: Grates shall be imprinted on the top surface with "CITY OF WICHITA" using letters at least 1" in height. Other marking methods may be approved by the engineer.

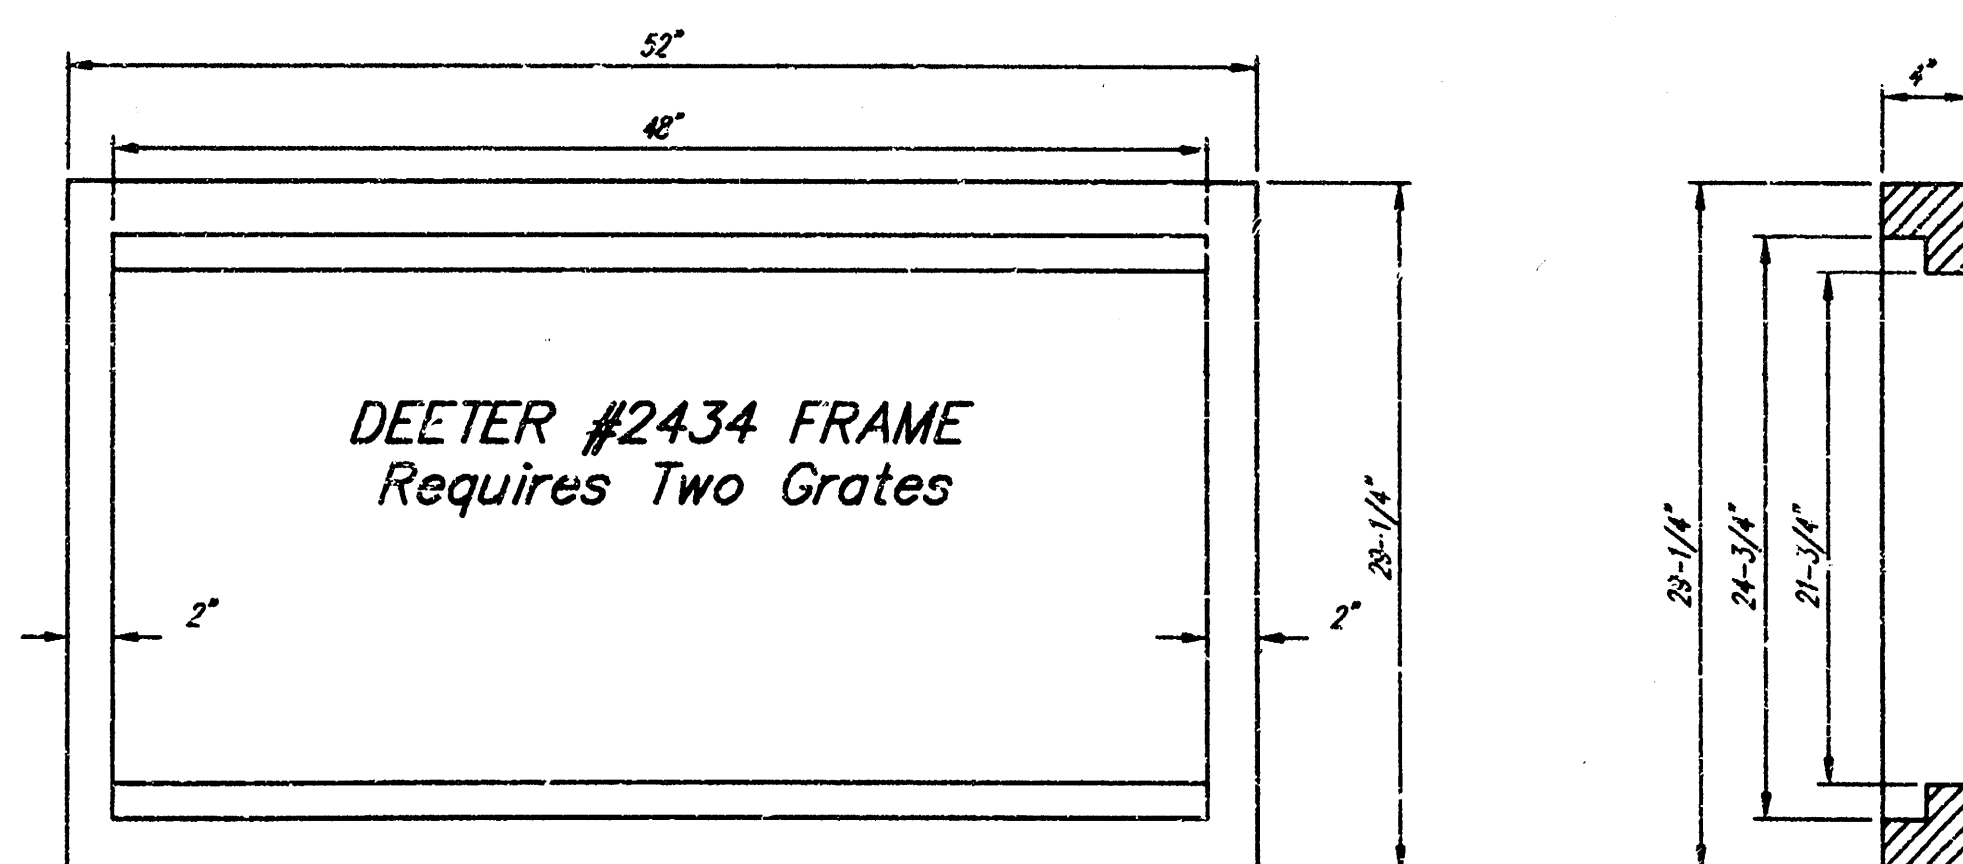

Double 24" x 24" Frame Detail

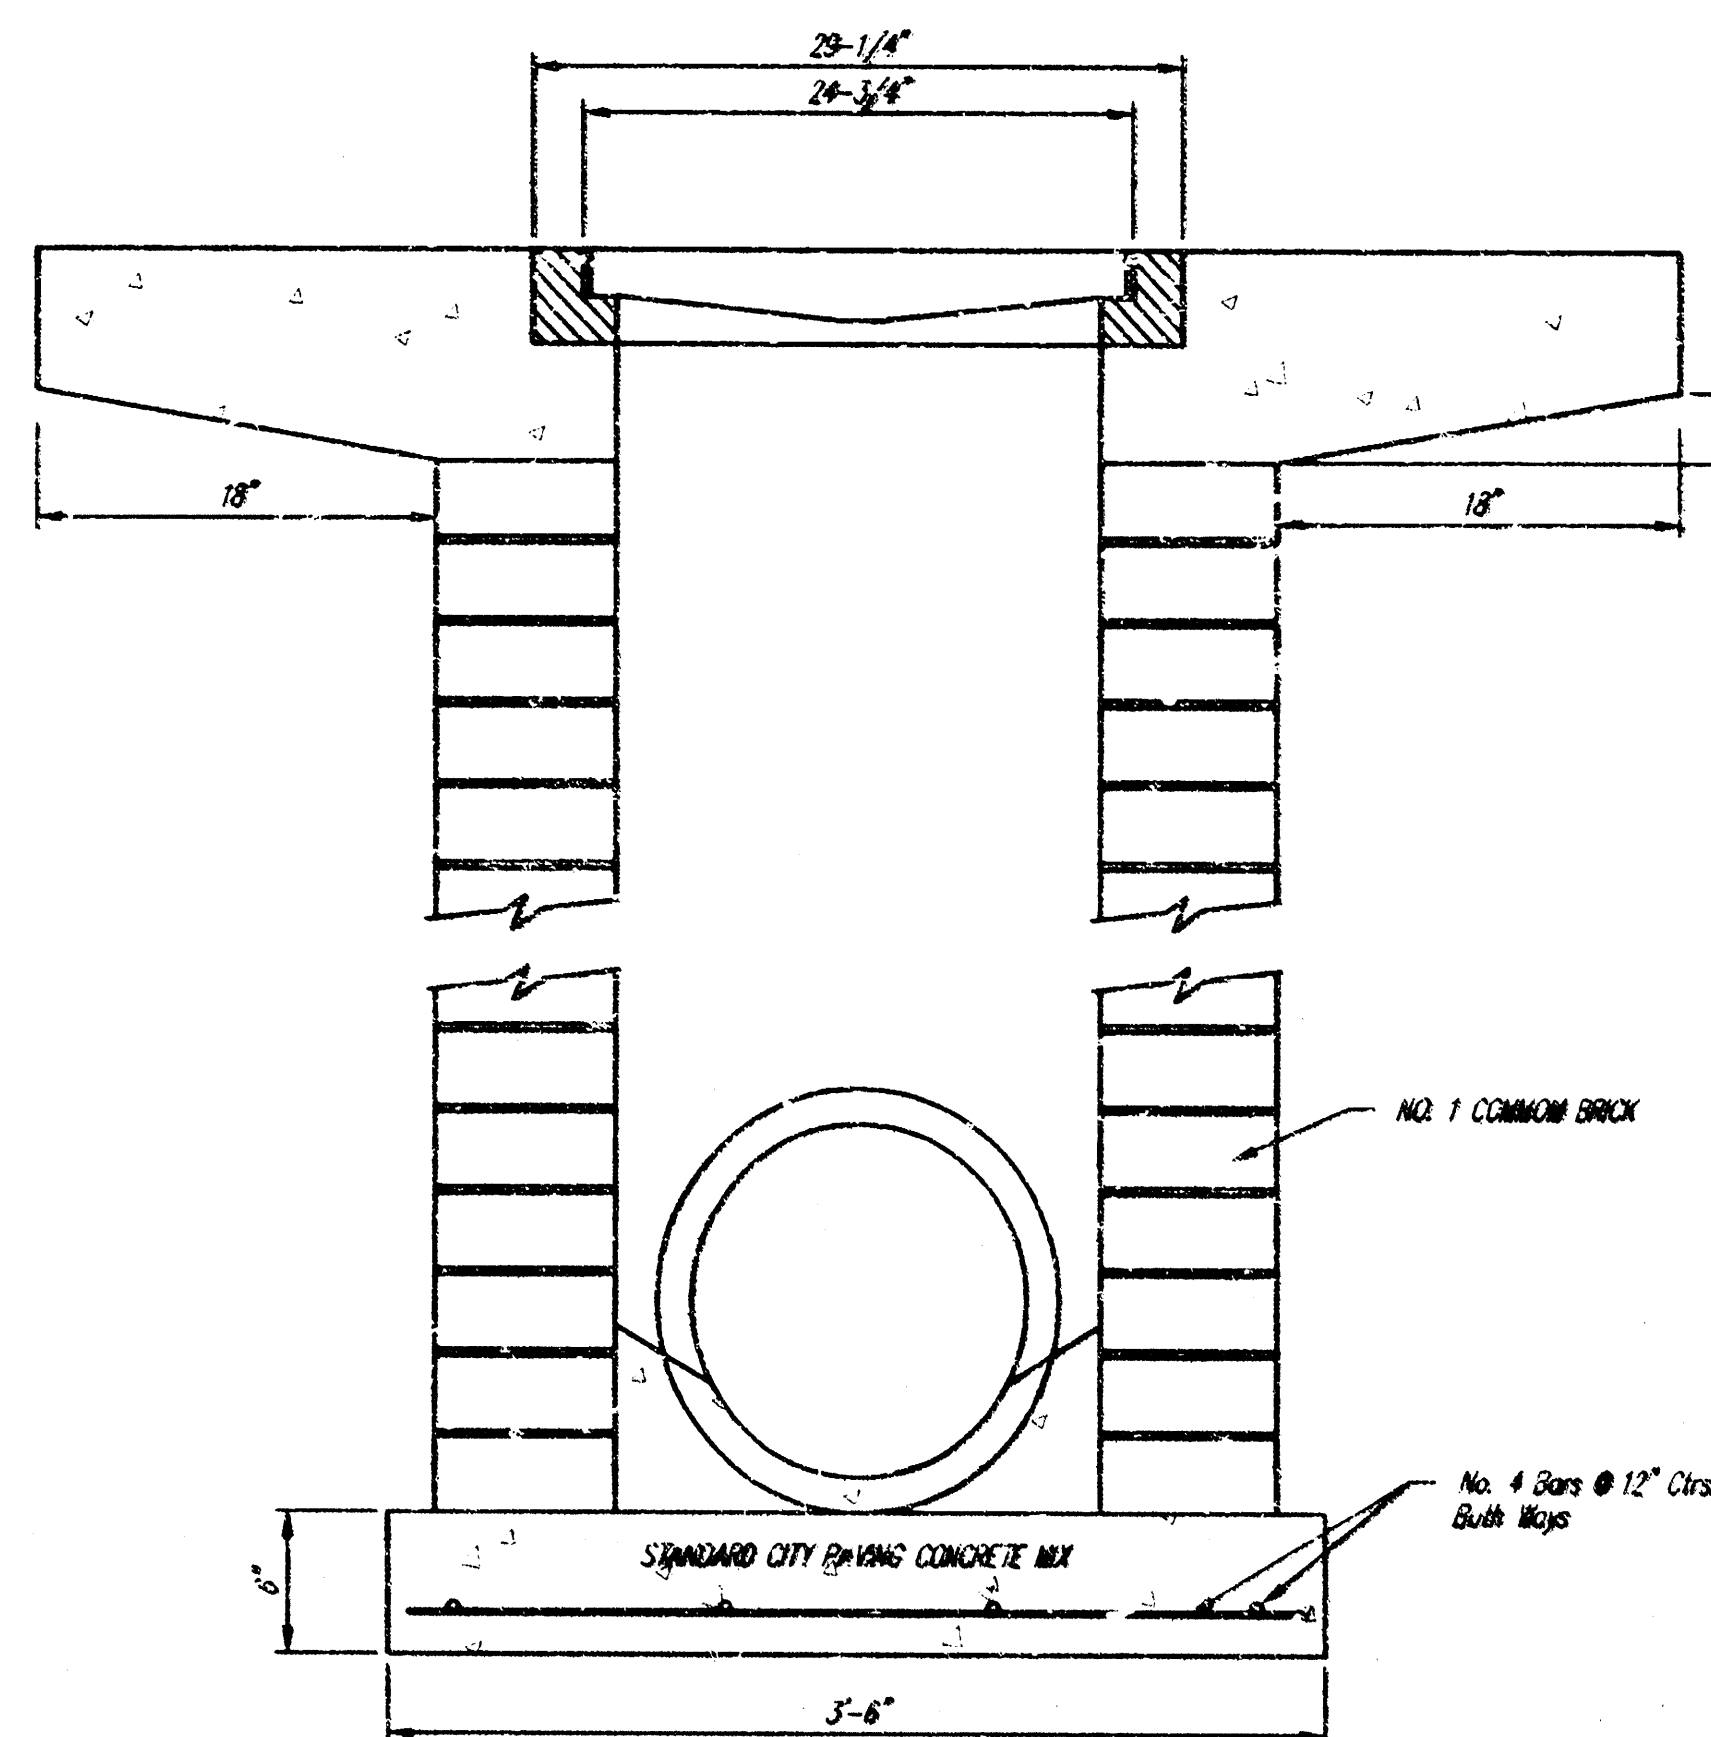


Note: 12" Apron to be used on inlets in this project.

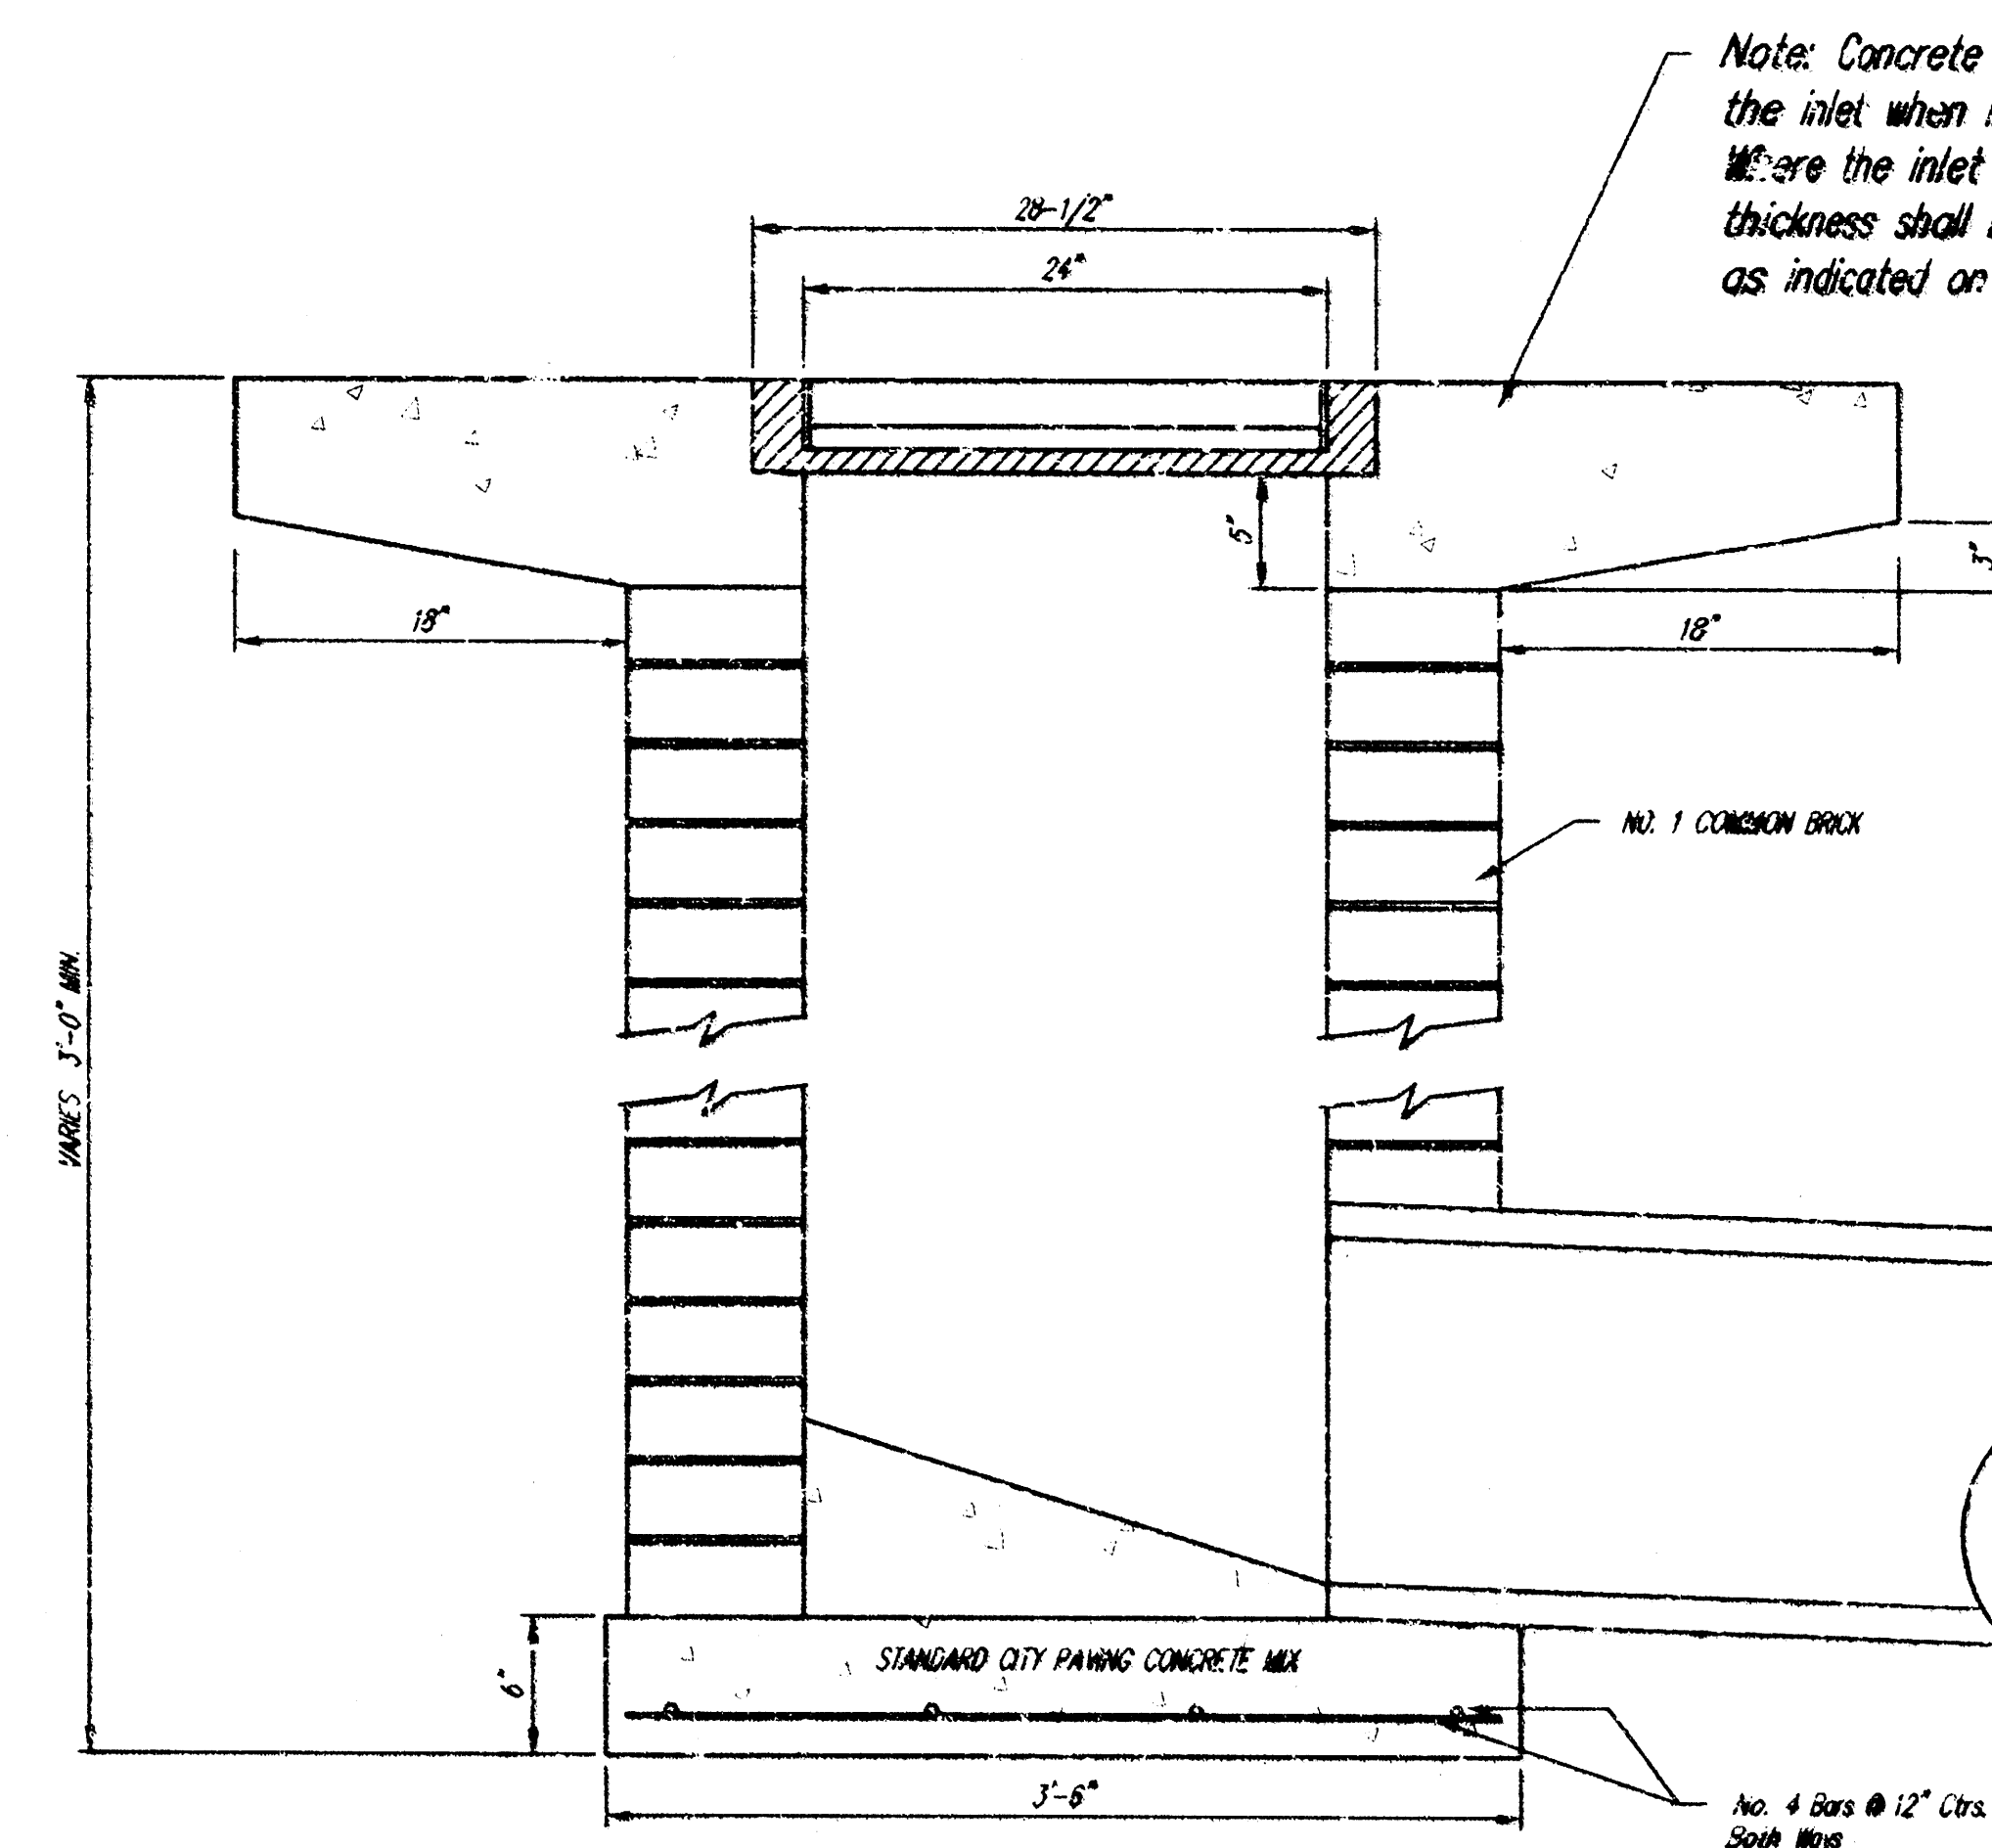

Note: 12" Apron to be used on inlets in this project.

Note: Concrete apron shall be constructed around the inlet when inlet is located in an unpaved area. If the inlet is adjacent to pavement, the pavement thickness shall be tapered to the inlet in 18 inches as indicated on the detail.

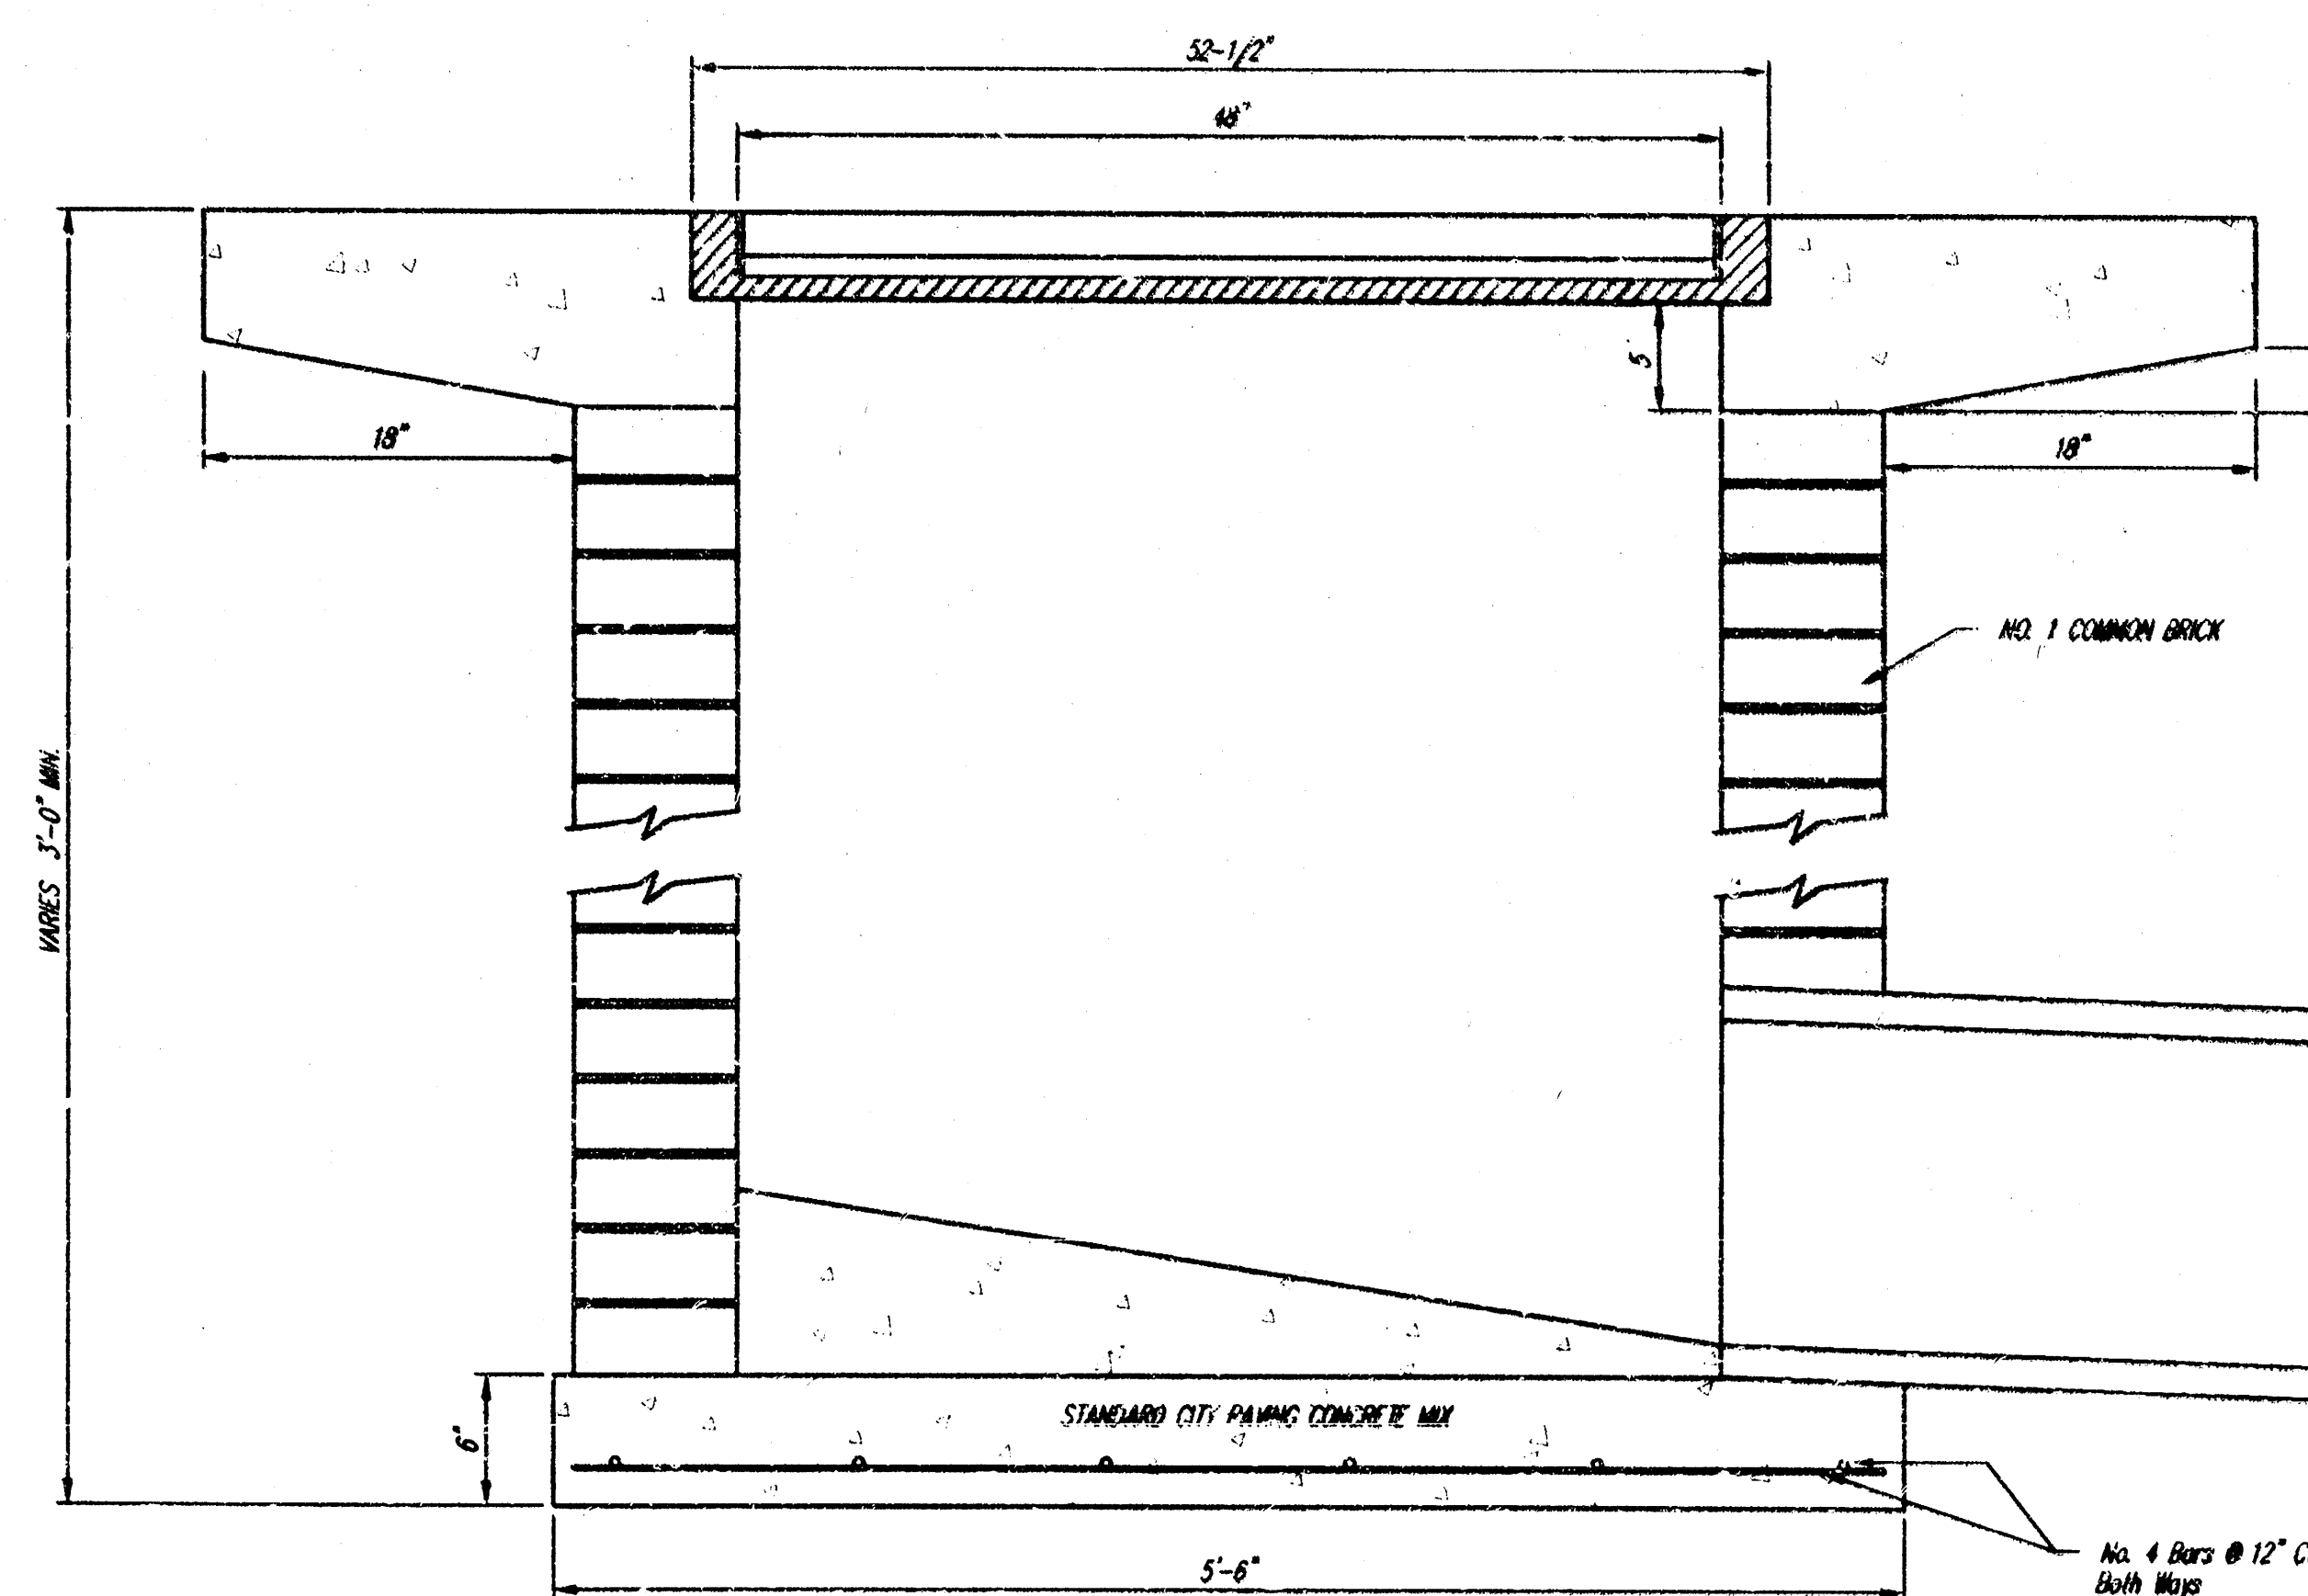

THE CITY OF WICHITA CITY ENGINEER'S OFFICE CITY HALL - SEVENTH FLOOR 605 NORTH MAIN STREET WICHITA, KANSAS 67202 (316) 266-2201 (316) 266-4114 FAX	DROP INLET 2'x2' / 2'x4'	
	M. E. LINDEBAK P.E. - CITY ENGINEER	
	PROJECT NUMBER 881 PPS	INDEX CODE 607861
	DATE MAR 96	SHEET 2 OF 2

16 03 01 18