


Site Volume Table: Unadjusted						
Site	Stratum	Surf1	Surf2	Cut yards	Fill yards	Net yards
pond	pondxcv	exist	pond	35958	80	35878 (C) Grid

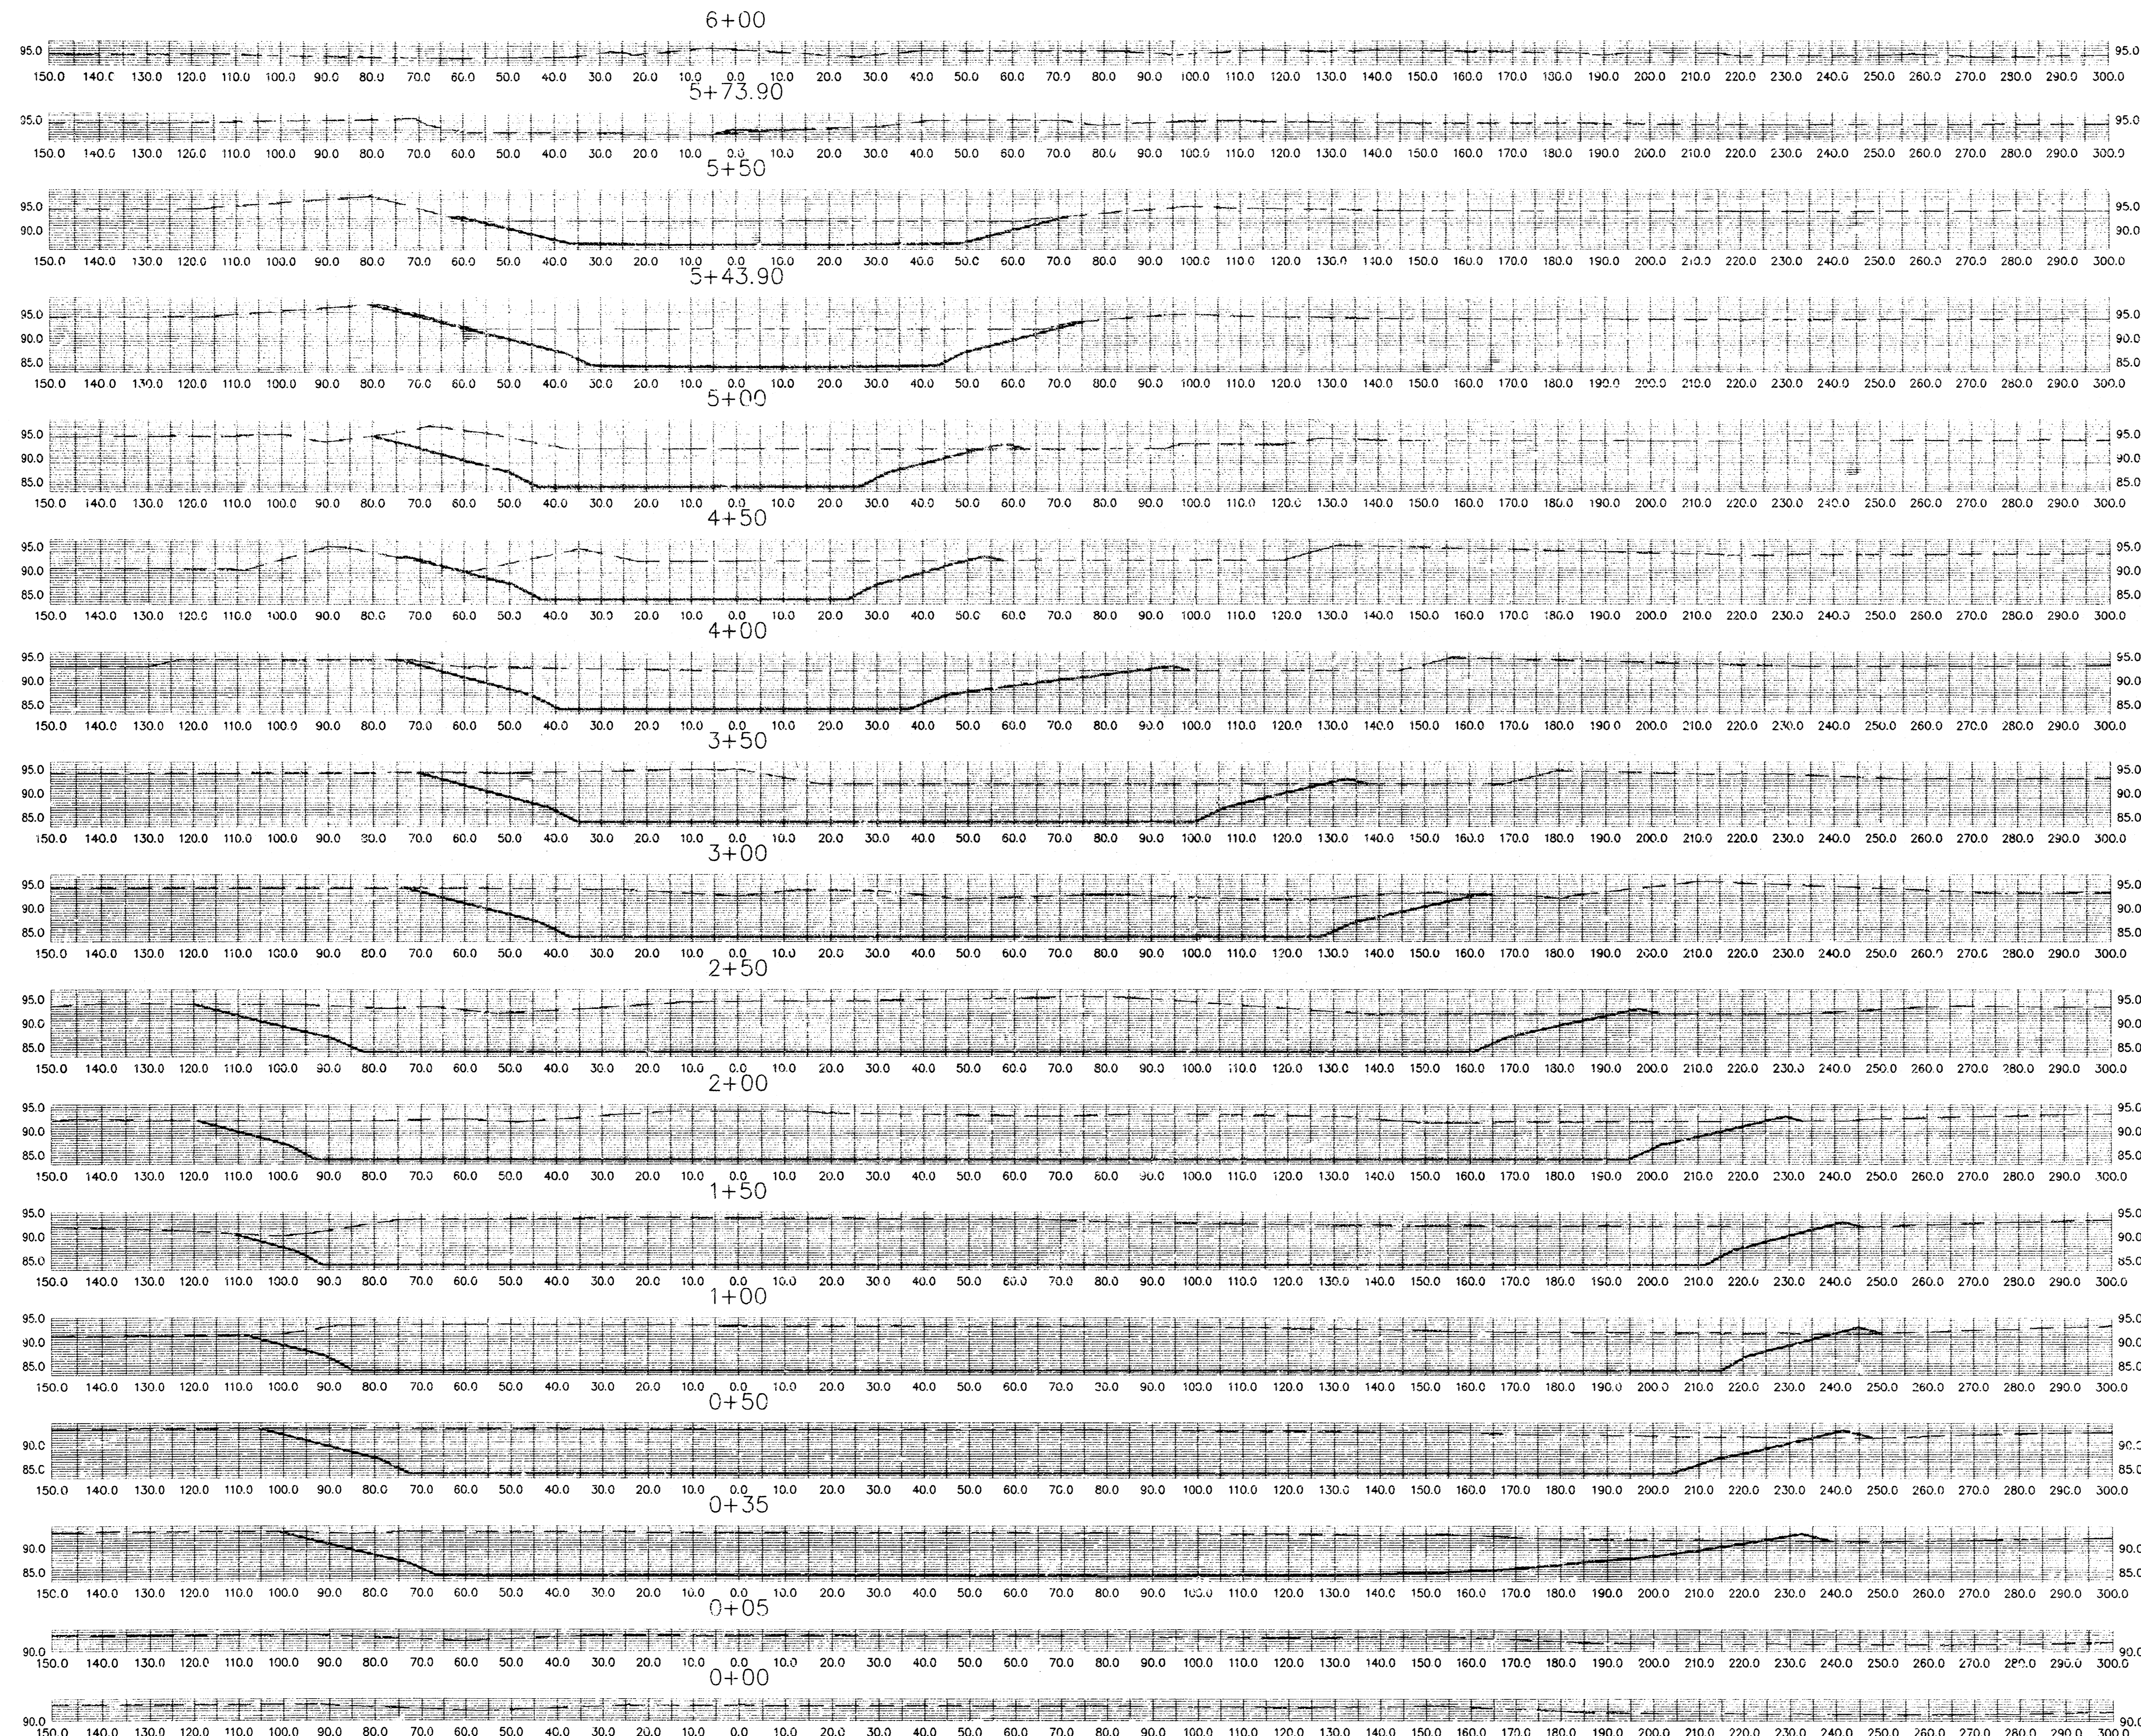

--- EXISTING GRADE
 ——— PROPOSED GRADE

COTTONWOOD GROVE 3RD ADDITION POND CROSS SECTIONS WICHITA, KANSAS			
SRB	924 NORTH MAIN WICHITA, KANSAS 67203 http://www.feist.com/~srb	316-264-8008 FAX 264-4621 E-mail: srb@feist.com	SHEET 2 OF 2
	SAVOY, RUGGLES & BOHM, P. A. ENGINEERING & SURVEYING		
PROJECT NUMBER 927-PPS (607861)			
DESIGN JDS	DRAWN JDS	UTILITY JDS	REVIEW DATE Aug. 5, 1999