



Survey	Plan	Exc	Checked

B.M. 151.70 STEP BENCH N.S. TRL. POLE, & LINCOLN 100' W. OF WICKER

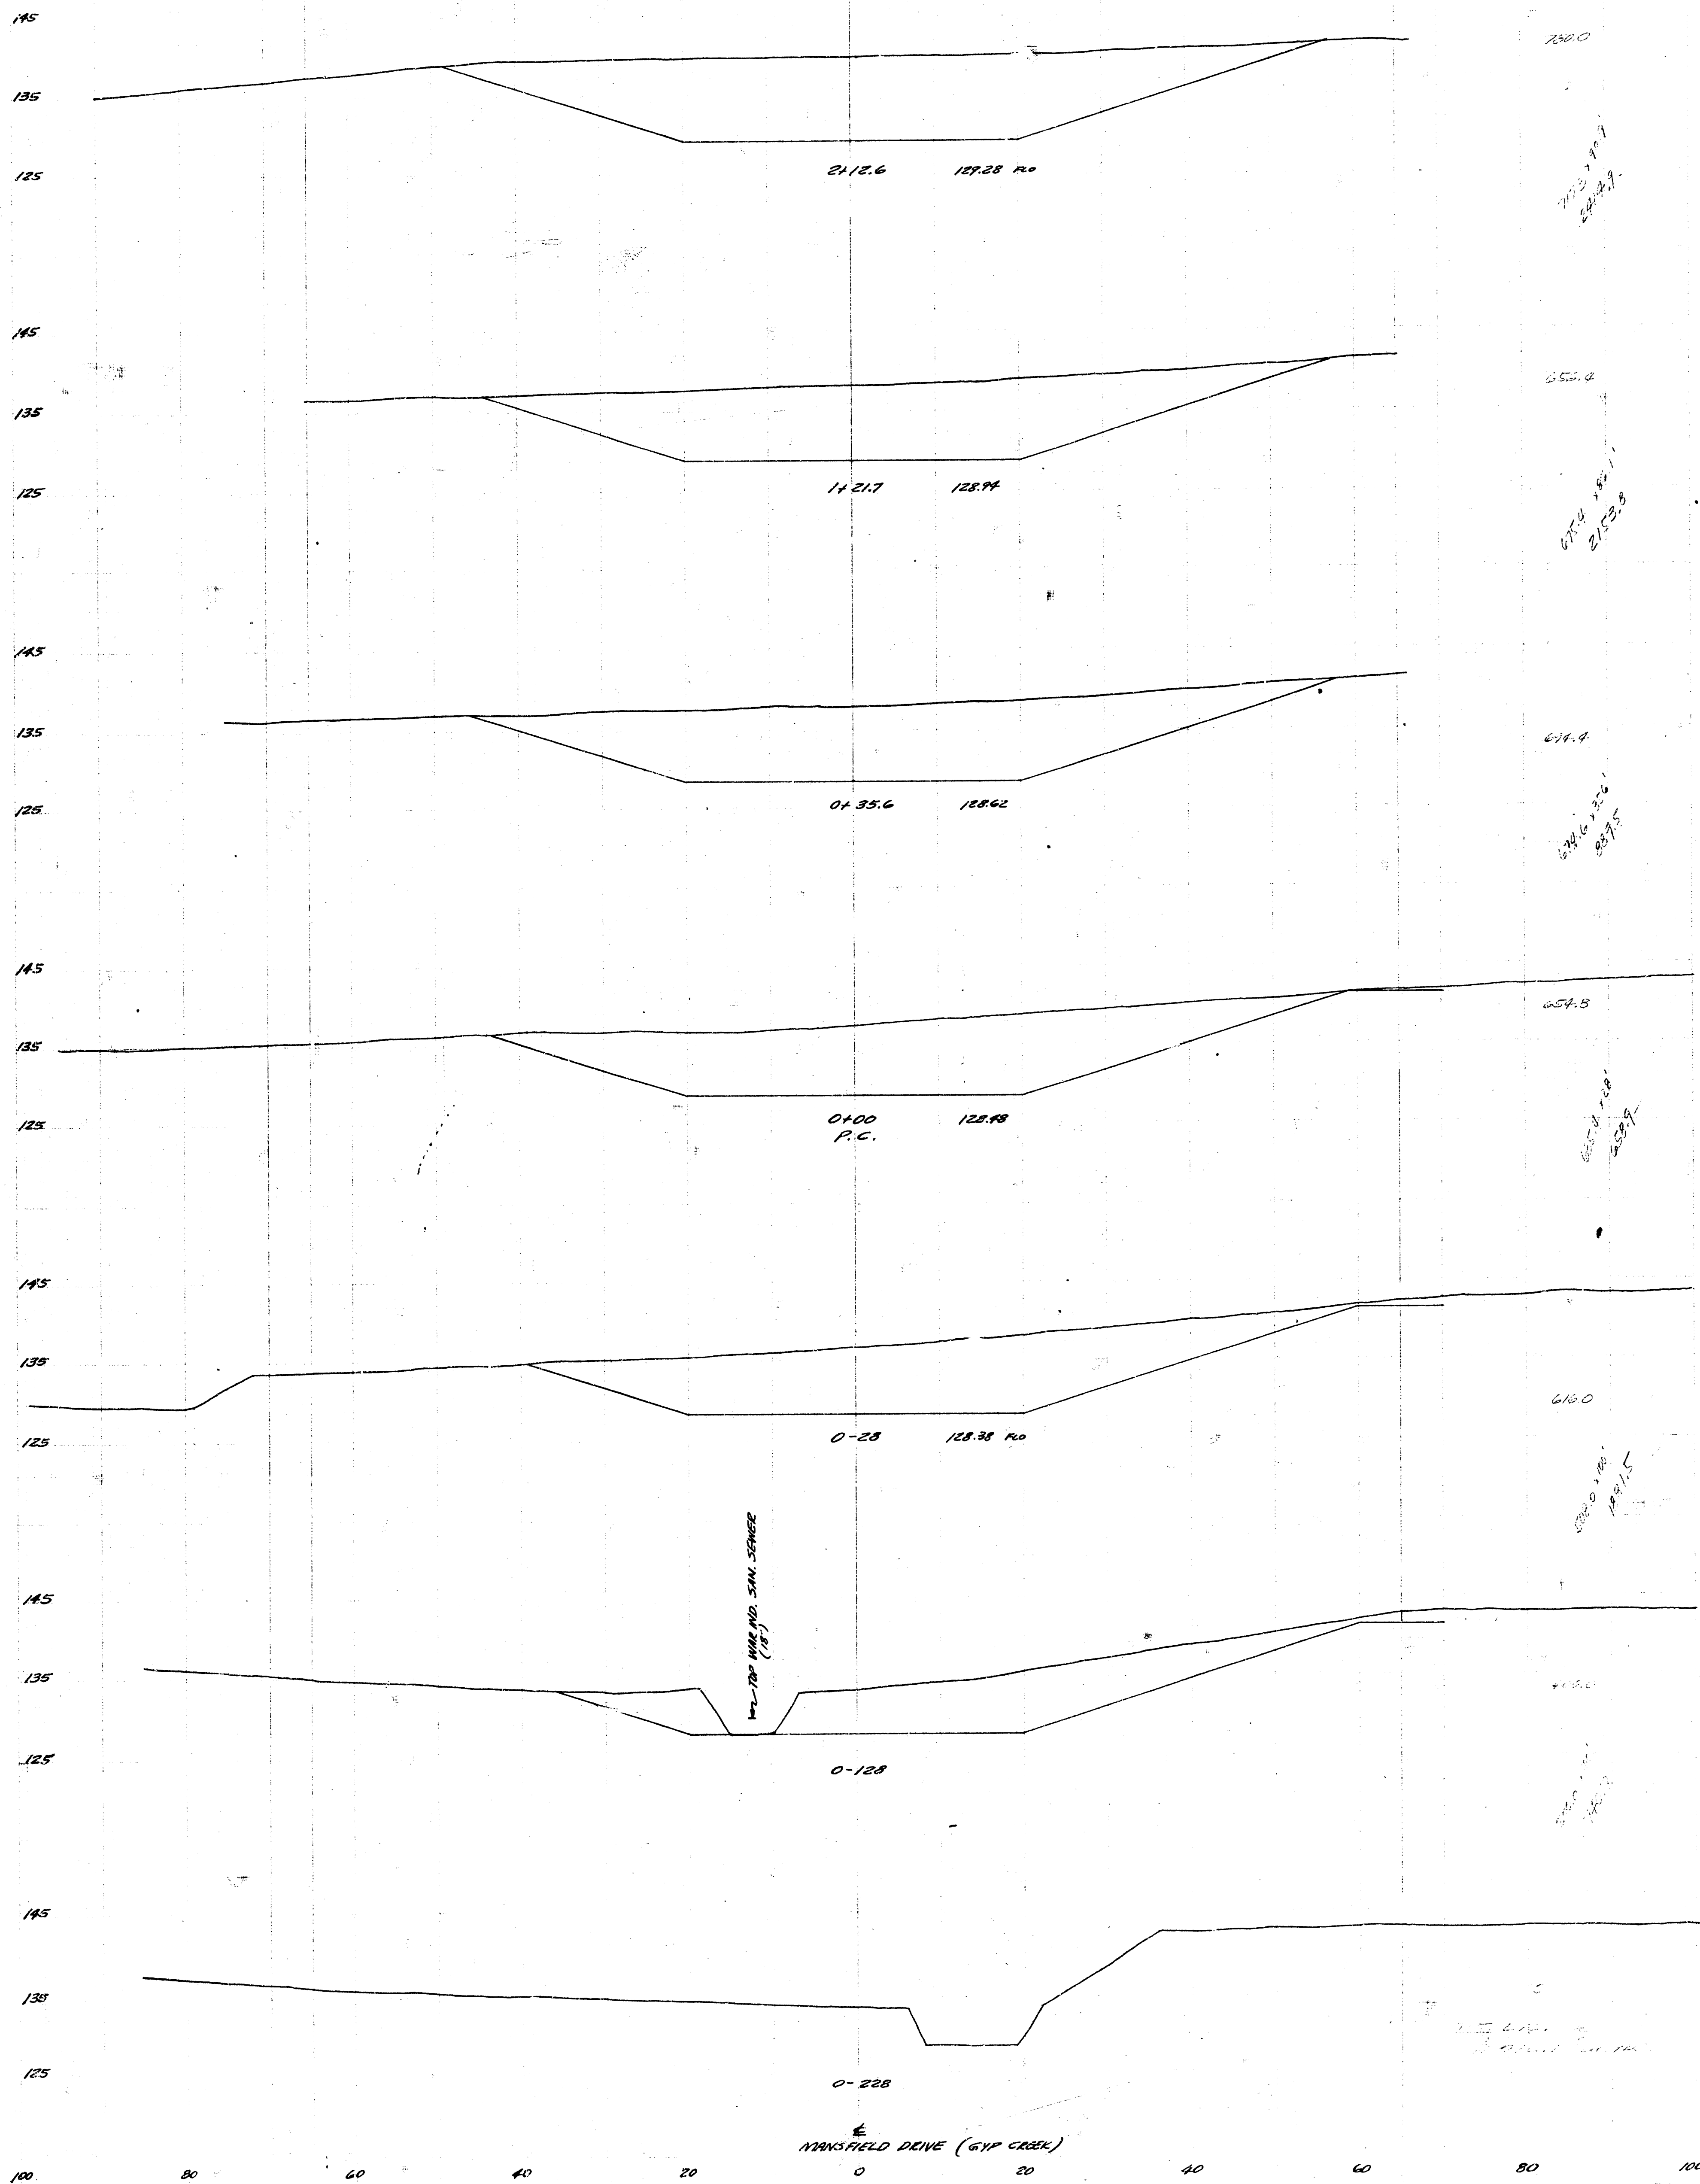

CHANNEL CHANGE IN SUNNYBROOK ADDN.
SHEET 1 of 2

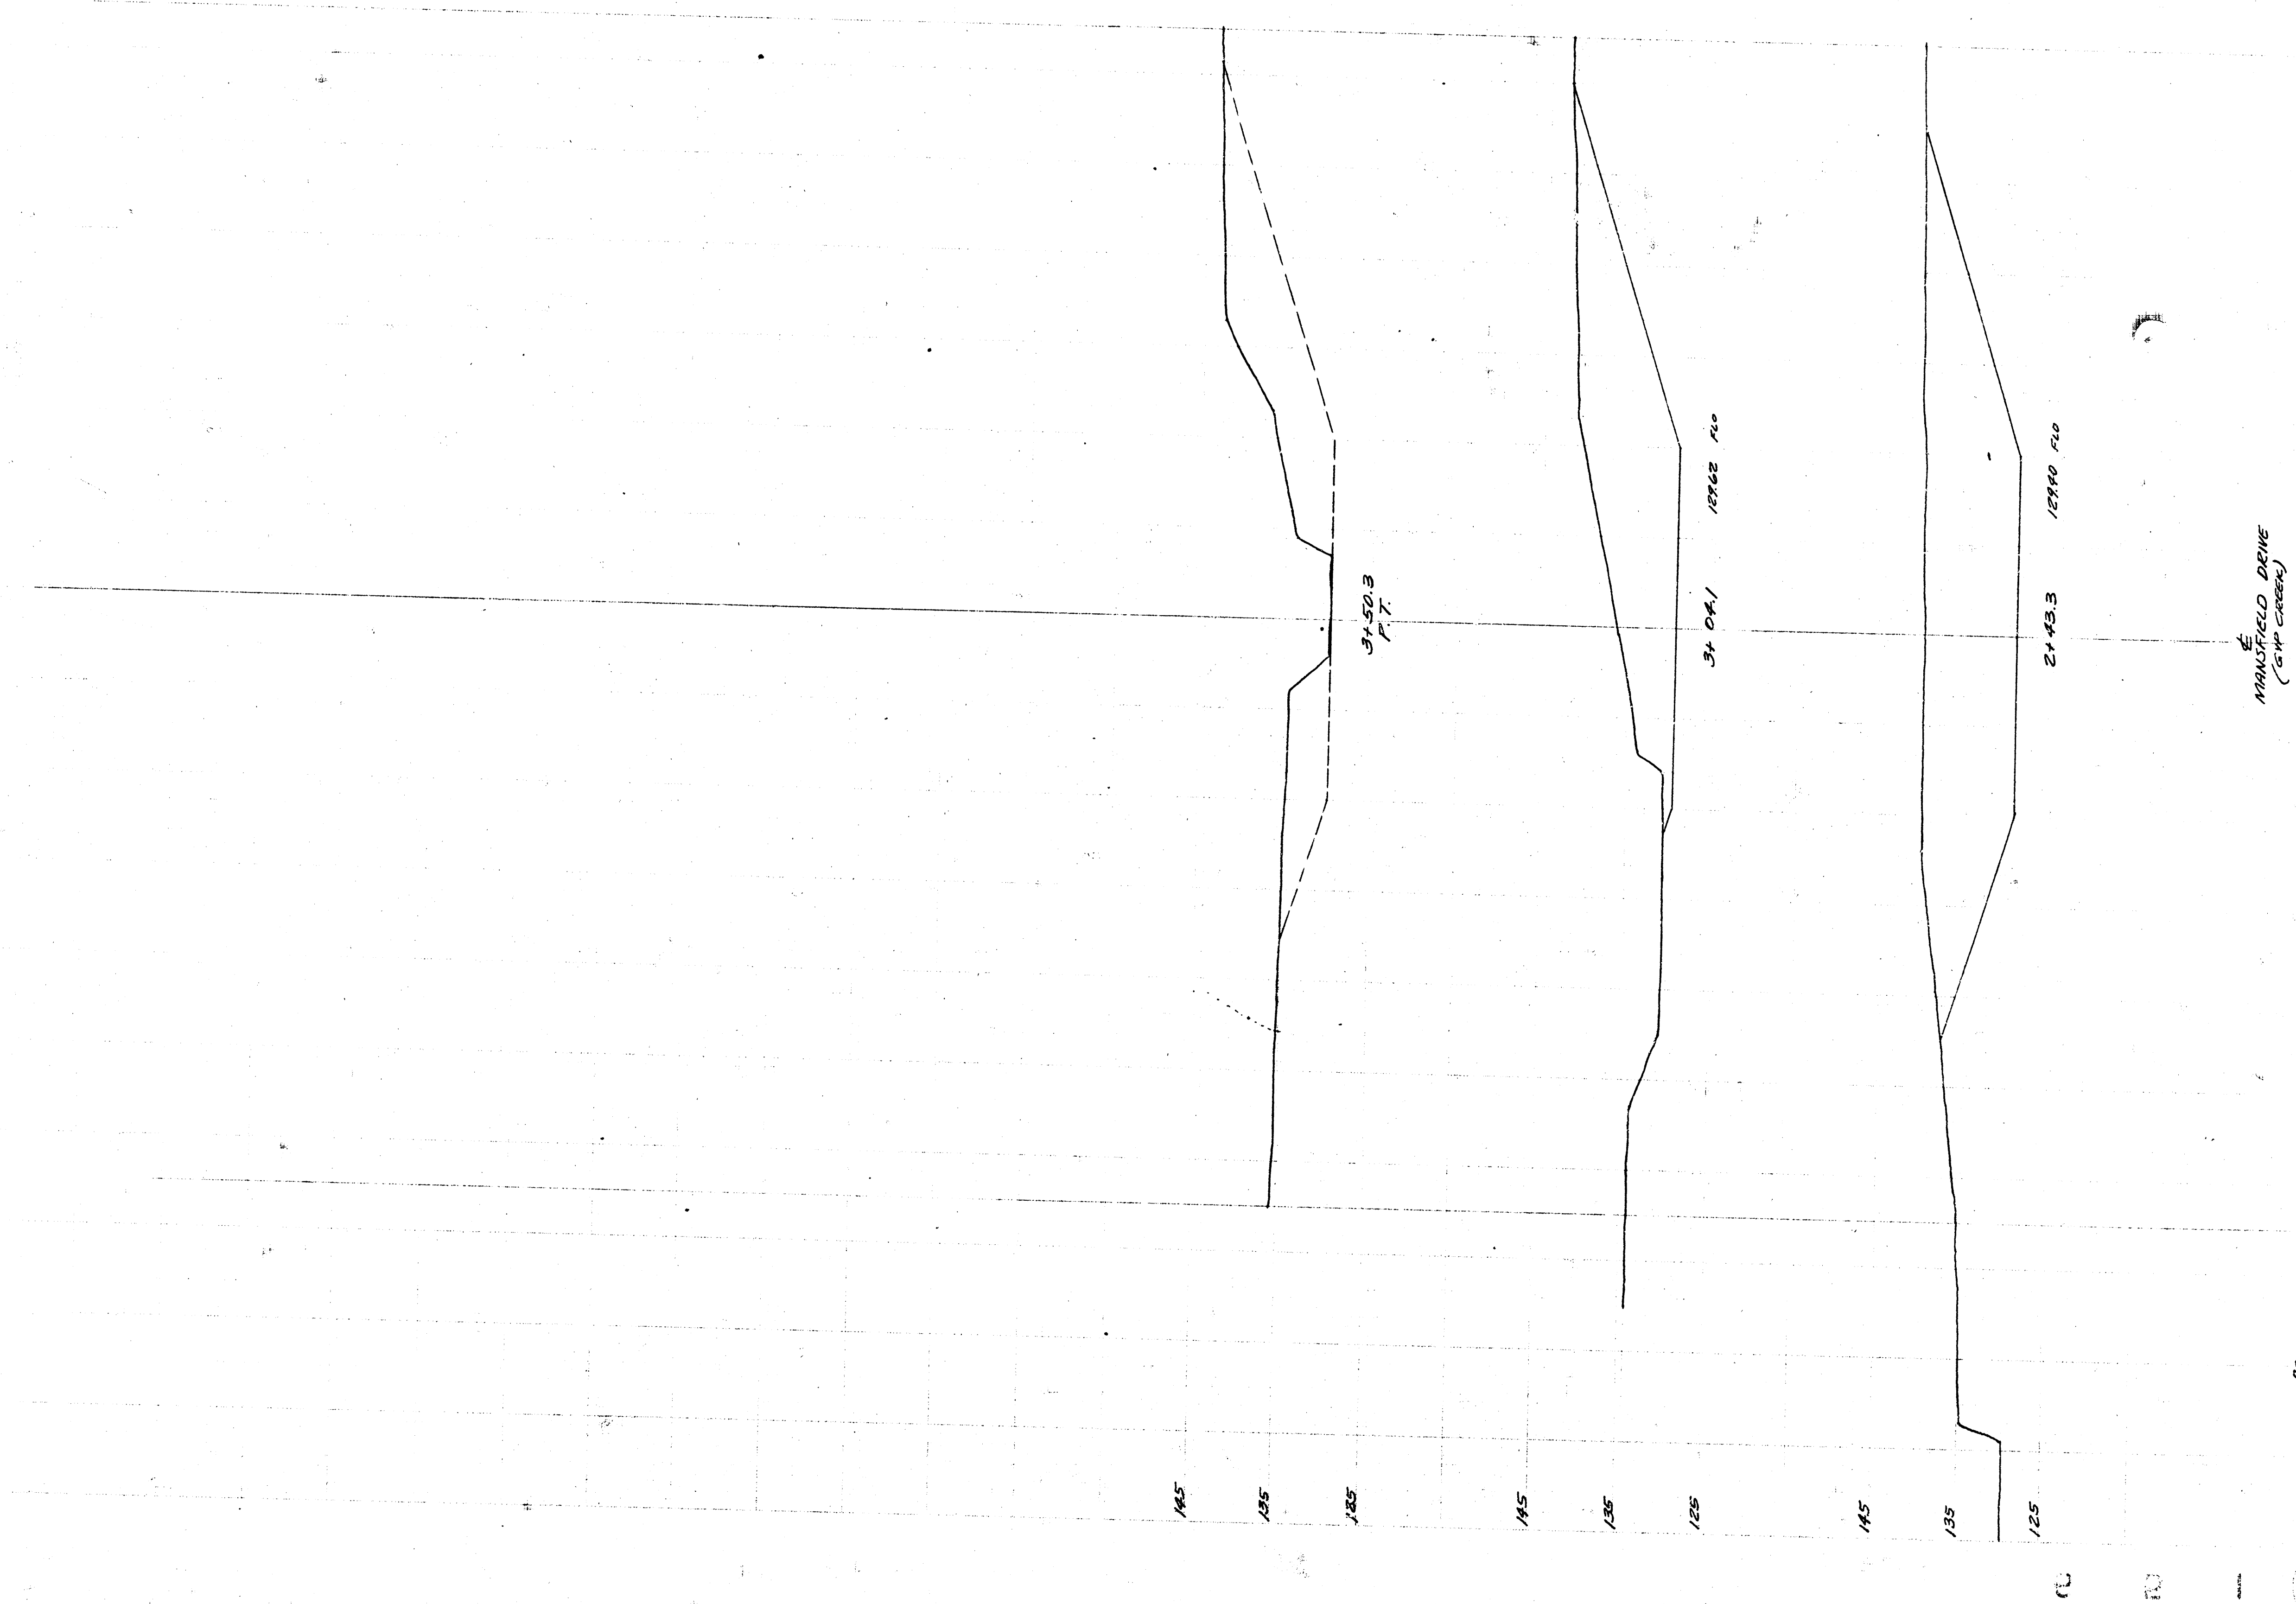

MANFIELD DRIVE
(54M CROWN)

0 20 40 60 80

Channel Channel - Surveyed Area
Sheet 1 of 2

17102 1.0
17102 1.0
17102 1.0