
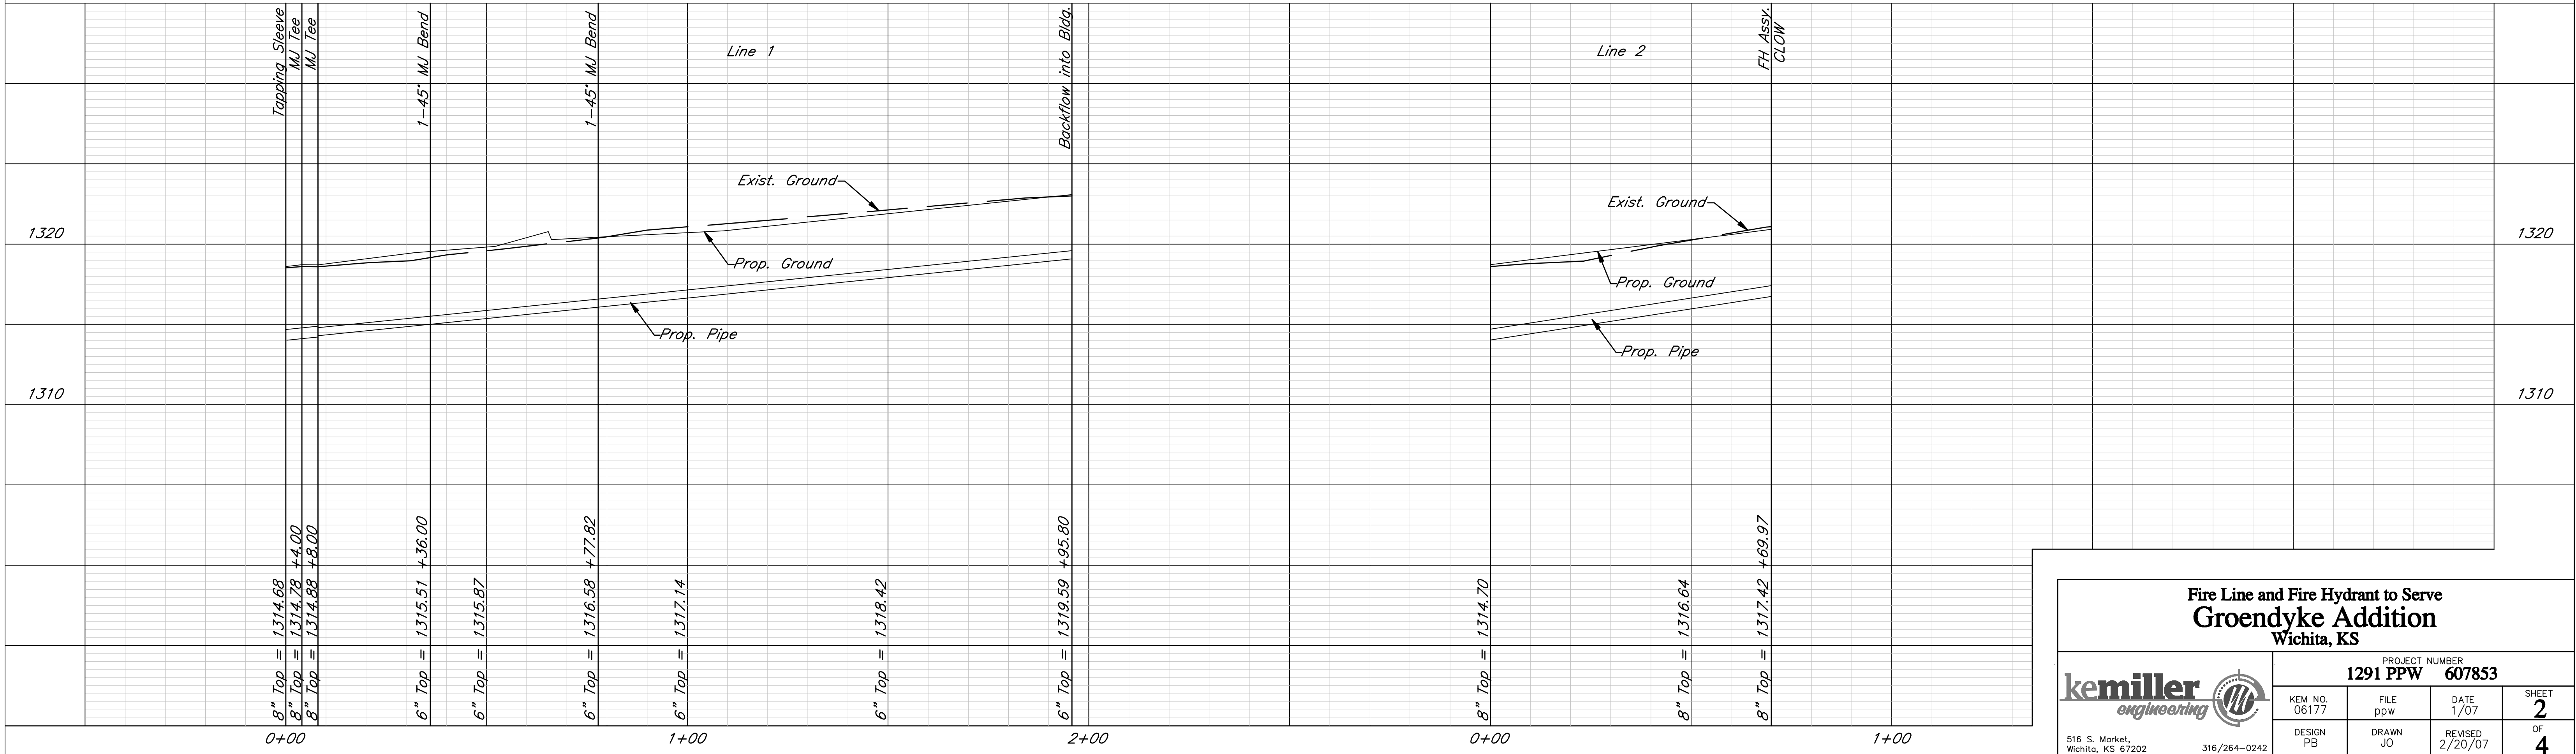


Baseline  
West R/W Line of Ohio, SW Corner of Lot 1, Block 1, Groendyke Addition being Sta. 10+00.

Benchmark:  
Rail Road Spike in Hubguard SW Corner of RCBC under Ohio St. 75' N. of 29th St. N.  
Elev. = 1317.01

On Site BM: "□" on Top of Curb at S. End of Catch Basin E. Side of Ohio at S. Curb Return.  
Elev. = 1316.75

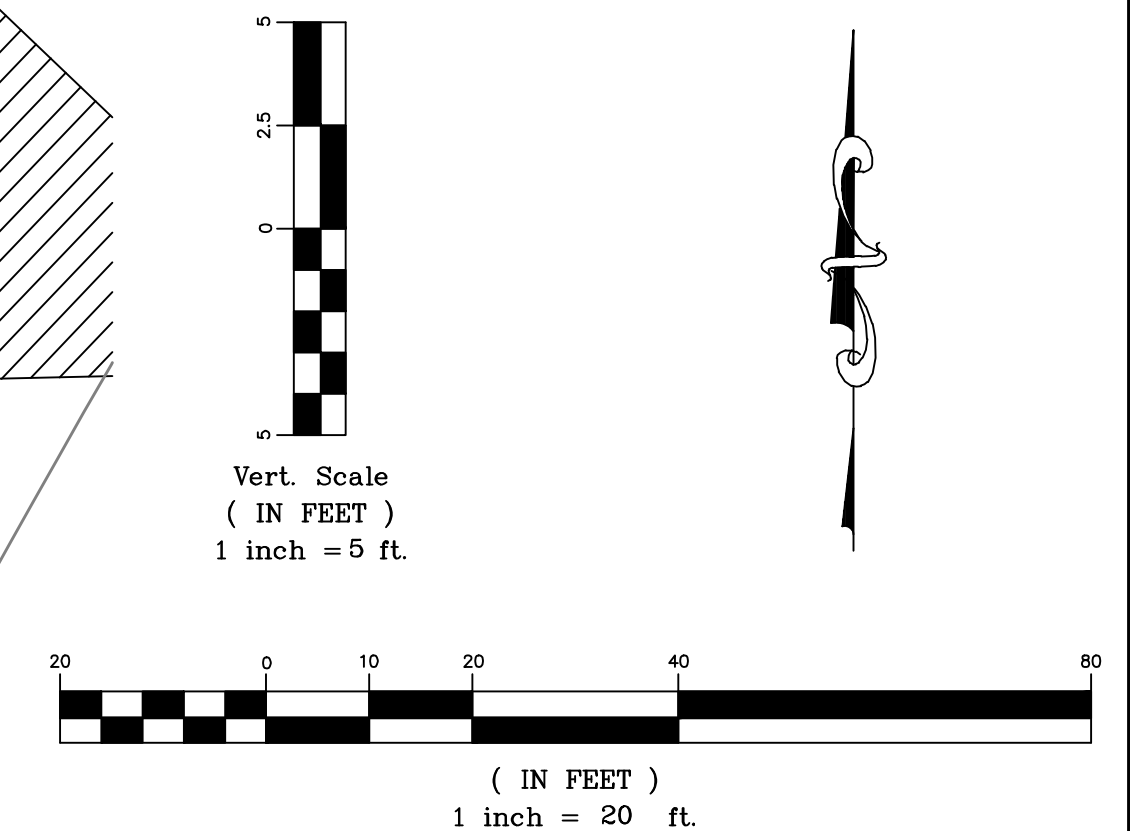

**Fire Line and Fire Hydrant to Serve Groendyke Addition**  
Wichita, KS

PROJECT NUMBER  
**1291 PPW 607853**

	KEM NO. 06177	FILE ppw	DATE 1/07	SHEET 2
	DESIGN PB	DRAWN JO	REVISED 2/20/07	OF 4

516 S. Market, Wichita, KS 67202      316/264-0242