


15  
 N 22477.47, E 22116.83  
 STA. 4+67.91 SWS LINE 1  
 CONSTRUCT TYPE IA INLET (5'x3')  
 TOP ELEV. 1345.00

19  
 N 22472.96, E 22306.82  
 STA. 6+59.20 SWS LINE 1  
 CONSTRUCT SHALLOW TYPE P MANHOLE  
 WITH BEEHIVE INLET TOP  
 TOP ELEV. 1342.52

24  
 N 22476.35, E 22414.82  
 STA. 7+65.91 SWS LINE 1  
 CONSTRUCT TYPE IA INLET (5'x3')  
 TOP ELEV. 1348.40

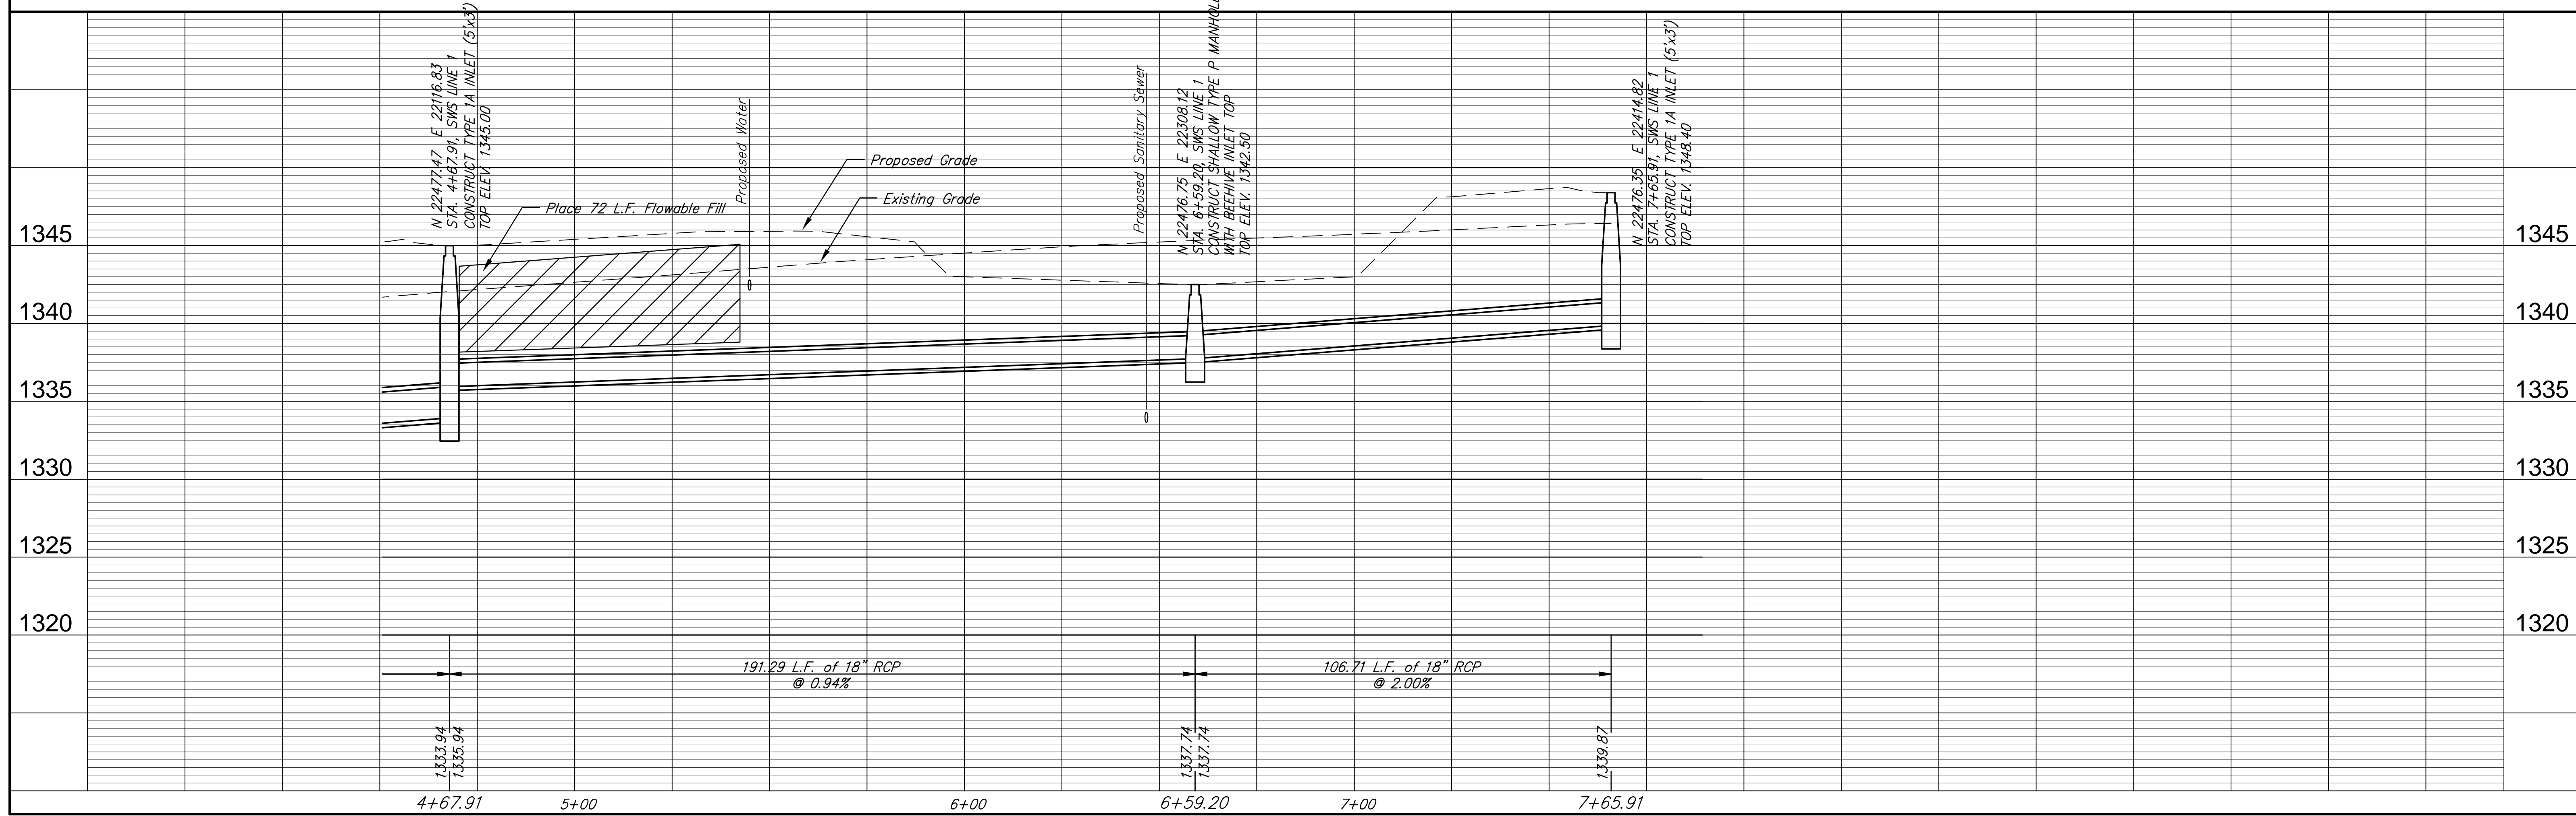

N 22477.47, E 22116.83  
 STA. 4+67.91, SWS LINE 1  
 CONSTRUCT TYPE IA INLET (5'x3')  
 TOP ELEV. 1345.00

N 22476.75, E 22308.12  
 STA. 6+59.20, SWS LINE 1  
 CONSTRUCT SHALLOW TYPE P MANHOLE  
 WITH BEEHIVE INLET TOP  
 TOP ELEV. 1342.50

N 22476.35, E 22414.82  
 STA. 7+65.91, SWS LINE 1  
 CONSTRUCT TYPE IA INLET (5'x3')  
 TOP ELEV. 1348.40

1333.94  
 1335.94

1337.74  
 1337.74

1339.87

4+67.91      5+00      6+00      6+59.20      7+00      7+65.91

191.29 L.F. of 18" RCP  
 @ 0.94%

106.71 L.F. of 18" RCP  
 @ 2.00%

Ruegless & Bohm, P.A.  
 Engineering, Surveying, Land Planning  
 804 North Main Street  
 Wichita, Kansas 67203  
 www.ruegless.com  
 (316) 264-9008  
 (316) 264-9021 fax  
 E-mail: info@ruegless.com



DESIGN CMB  
 DRAWN RA  
 UTILITY  
 DATE  
 REVIEW  
 Sep. 26, 2007

PROJECT NUMBER  
 DRAWING FILE  
 SWS Line 1

TARA CREEK ADDITION  
 SWS LINE 1  
 WICHITA KANSAS

RD JOB  
 3032E  
 SHEET  
 8  
 OF  
 16