



Point Table			
Point #	Northing	Easting	Description
110	21995.41	21331.87	BLOCK CORNER
111	22151.20	21332.11	BLOCK CORNER
112	22151.05	21484.43	PC
113	22157.80	21603.39	PT
114	22170.27	21711.77	PC
115	22176.60	21825.99	PT
116	22174.05	22504.98	R/W
117	22157.88	22549.92	R/W
118	22157.69	22599.92	R/W
119	21993.95	22599.31	BLOCK CORNER
120	22237.69	22600.22	R/W
121	22238.14	22480.22	BLOCK CORNER
122	22238.36	22422.22	BLOCK CORNER
123	22438.59	22422.97	BLOCK CORNER
124	22438.37	22480.97	BLOCK CORNER
125	22439.70	22124.98	BLOCK CORNER
126	22439.49	22182.98	BLOCK CORNER
127	22239.26	22182.22	BLOCK CORNER
128	22239.48	22124.23	BLOCK CORNER
129	22240.38	21884.23	BLOCK CORNER
130	22240.60	21826.23	BLOCK CORNER
131	22440.82	21826.98	BLOCK CORNER
132	22440.60	21884.98	BLOCK CORNER
133	22233.85	21704.46	PC
134	22221.38	21596.08	PT
135	22215.05	21484.50	PC
136	22215.20	21332.30	BLOCK CORNER
137	22345.07	21466.62	BLOCK CORNER
138	22344.83	21696.62	BLOCK CORNER
139	22660.94	21697.80	BLOCK CORNER
140	22661.34	21334.13	BLOCK CORNER
141	22660.24	22601.81	BLOCK CORNER

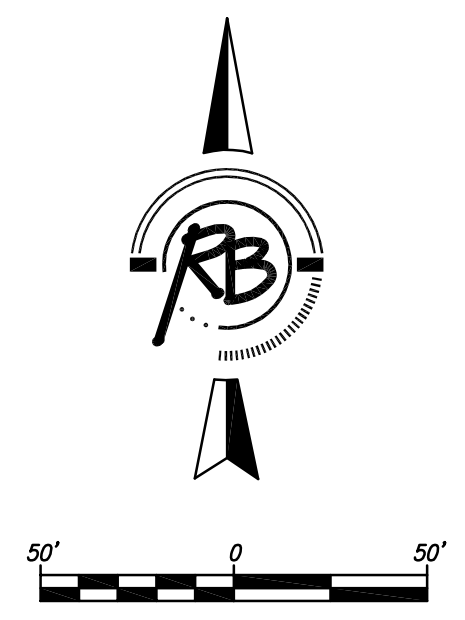

**TARA CREEK ADDITION
COORDINATE MAP
WICHITA, KANSAS**

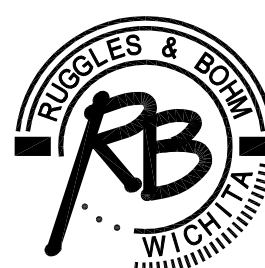

Ruggles & Bohm, P.A.
Engineering, Surveying, Land Planning

924 North Main
Wichita, Kansas 67203
www.rbkansas.com

(316) 264-8008
(316) 264-4621 fax
E-mail: info@rbkansas.com

DESIGN: CMB
DRAWN: RA
REVIEW:
UTILITY:
DATE: Sept. 26, 2007

PROJECT NUMBER:
DRAWING FILE:

RB JOB # 3032E
SHEET 15 OF 16