
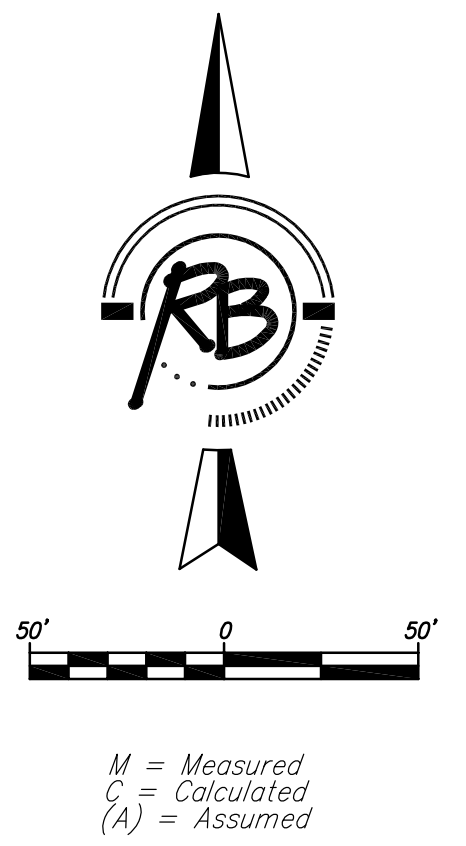


TARA CREEK

An Addition to Wichita, Sedgwick County, Kansas

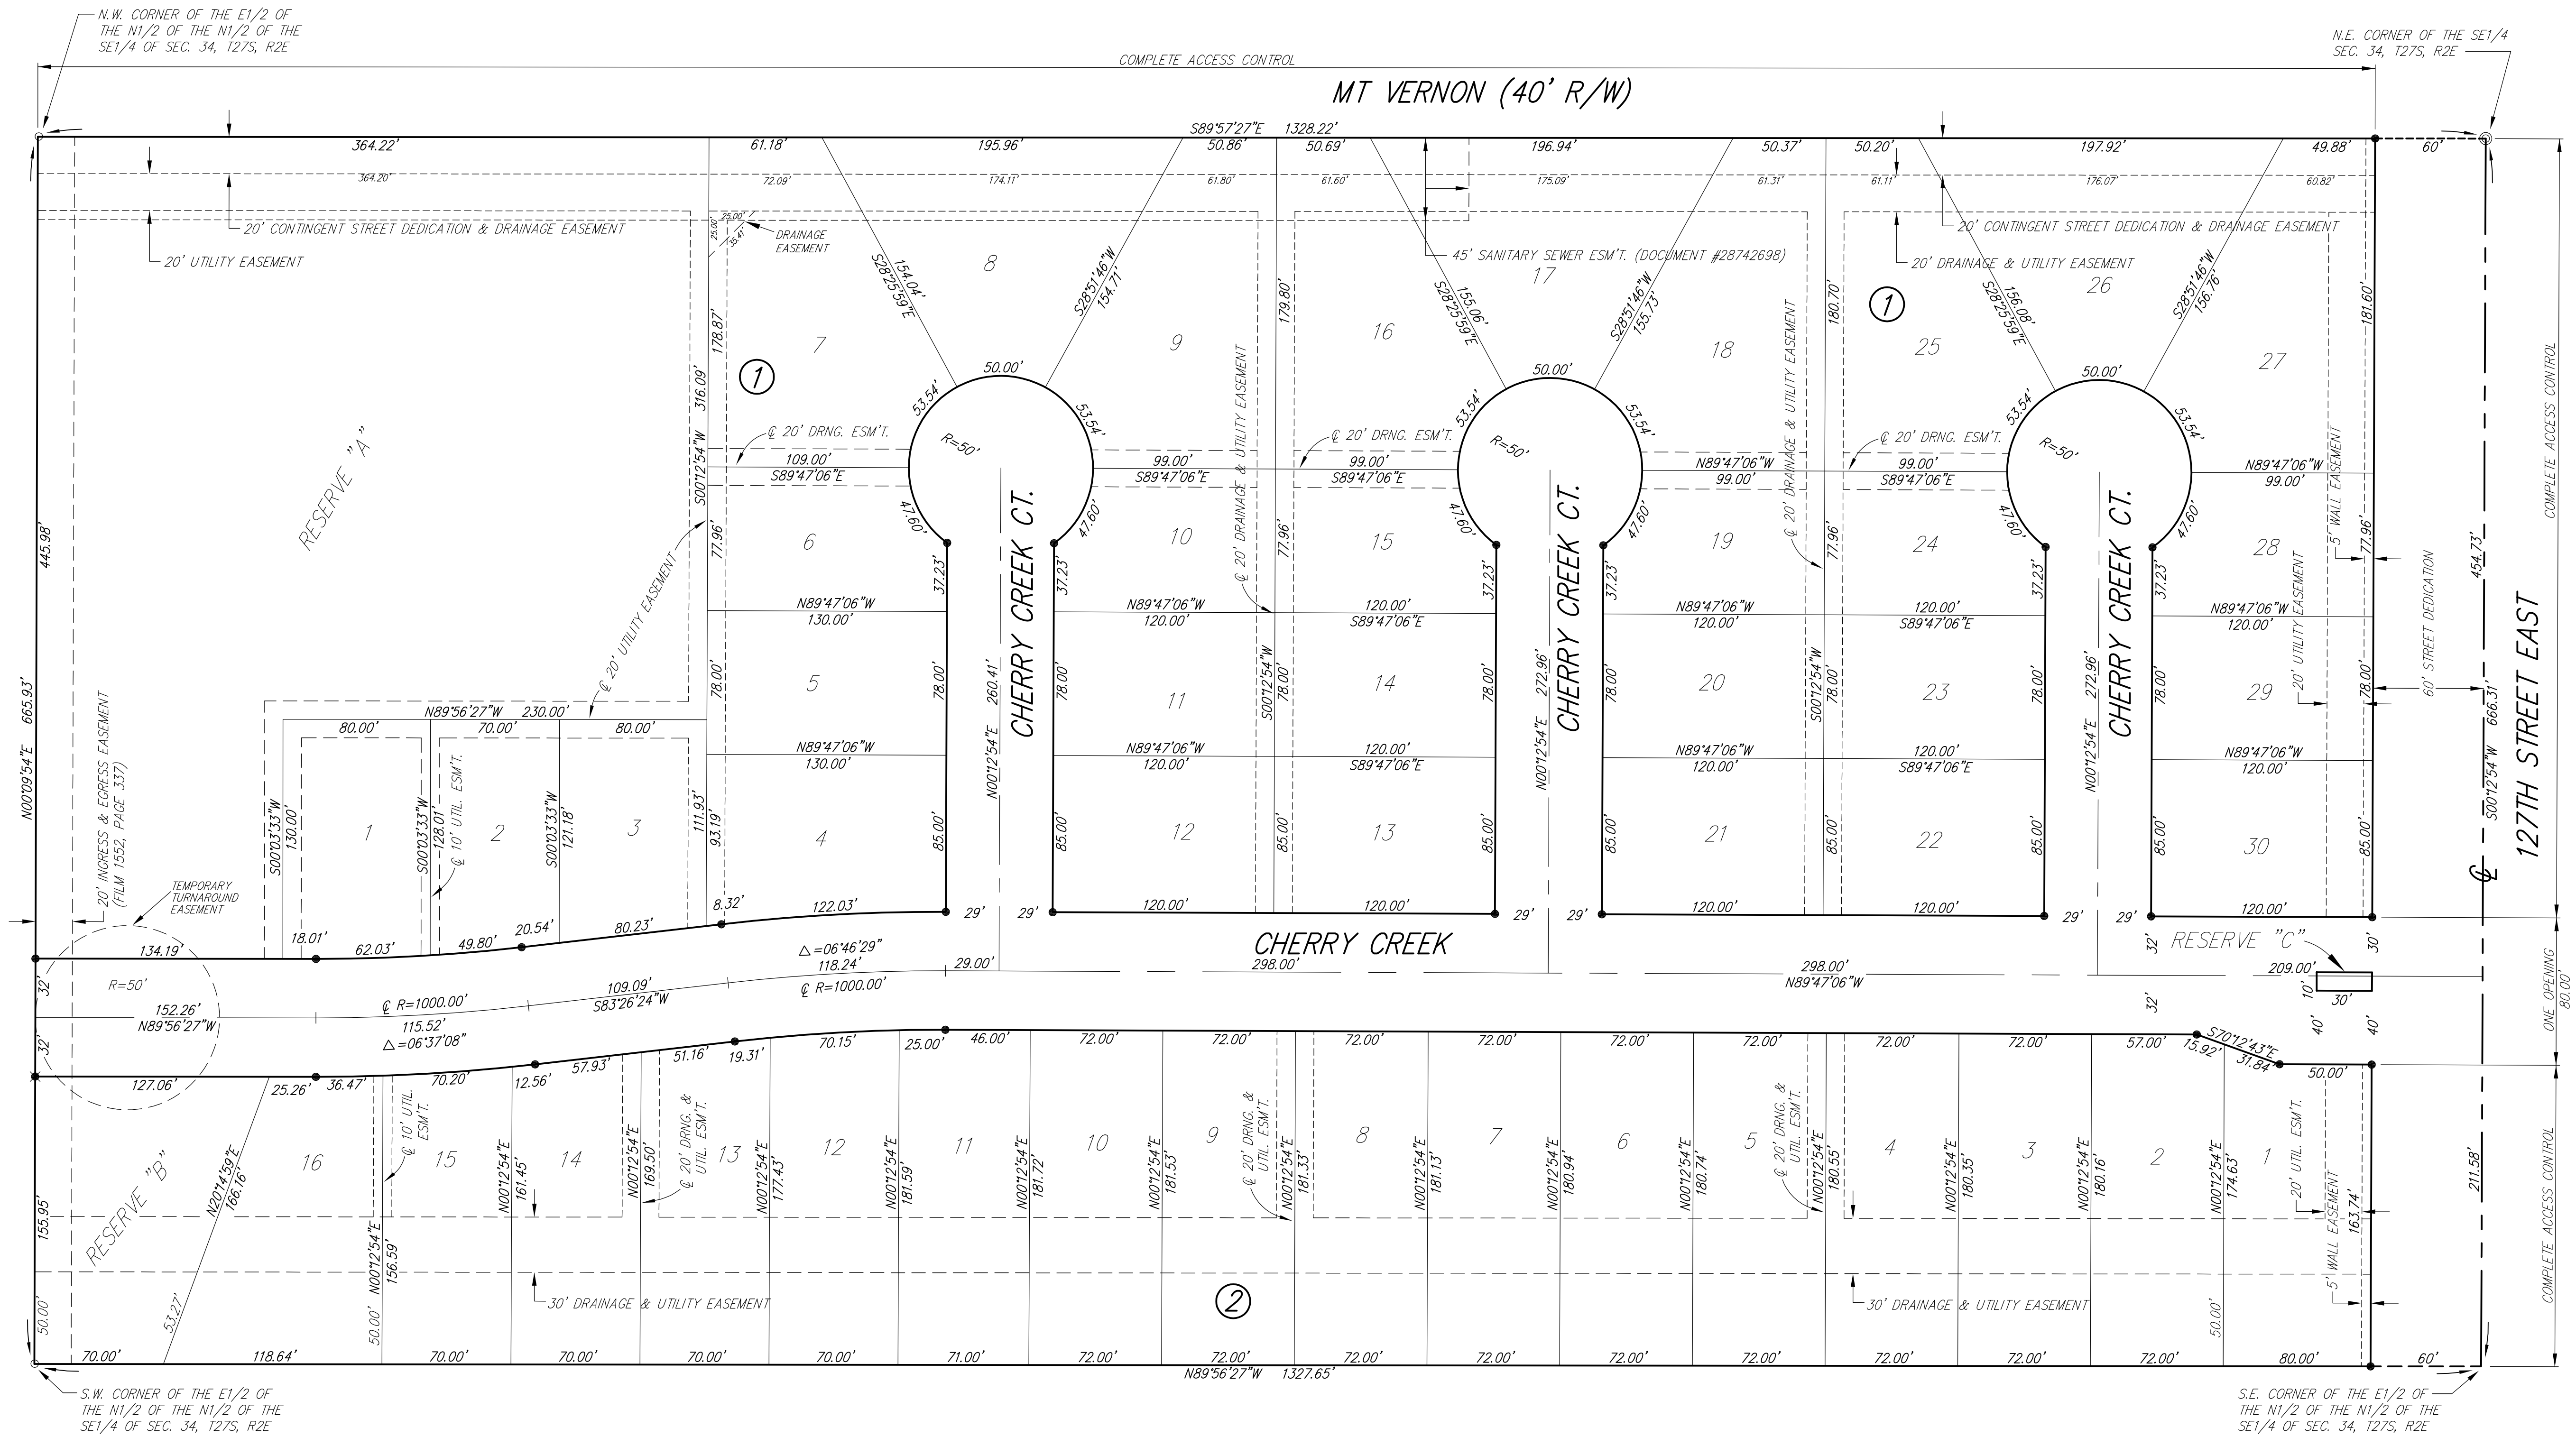

MINIMUM BUILDING PAD ELEVATION FOR LOWEST OPENING INTO STRUCTURES		
BLOCK	LOT NO.	ELEVATION (N.G.V.D. 1929)
1	1, 2, 3, 5, 6, 7,	1336.8

TARA CREEK FINAL PLAT

WICHITA, KANSAS

Ruggles & Bohm, P.A.
Engineering, Surveying, Land Planning

924 North Main
Wichita, Kansas 67203
www.rbkansas.com

(316) 284-8008
(316) 284-4621 fax
E-mail: info@rbkansas.com

DESIGN	CMB	JOB NO. 3032	
DRAWN	RA		
REVIEW			
UTILITY			
DRAWING FILE	pond details {plat copy}	DATE	Sept. 26, 2007
PROJECT NUMBER		SHEET	16
		OF	16