


# TARA CREEK

An Addition to Wichita, Sedgwick County, Kansas

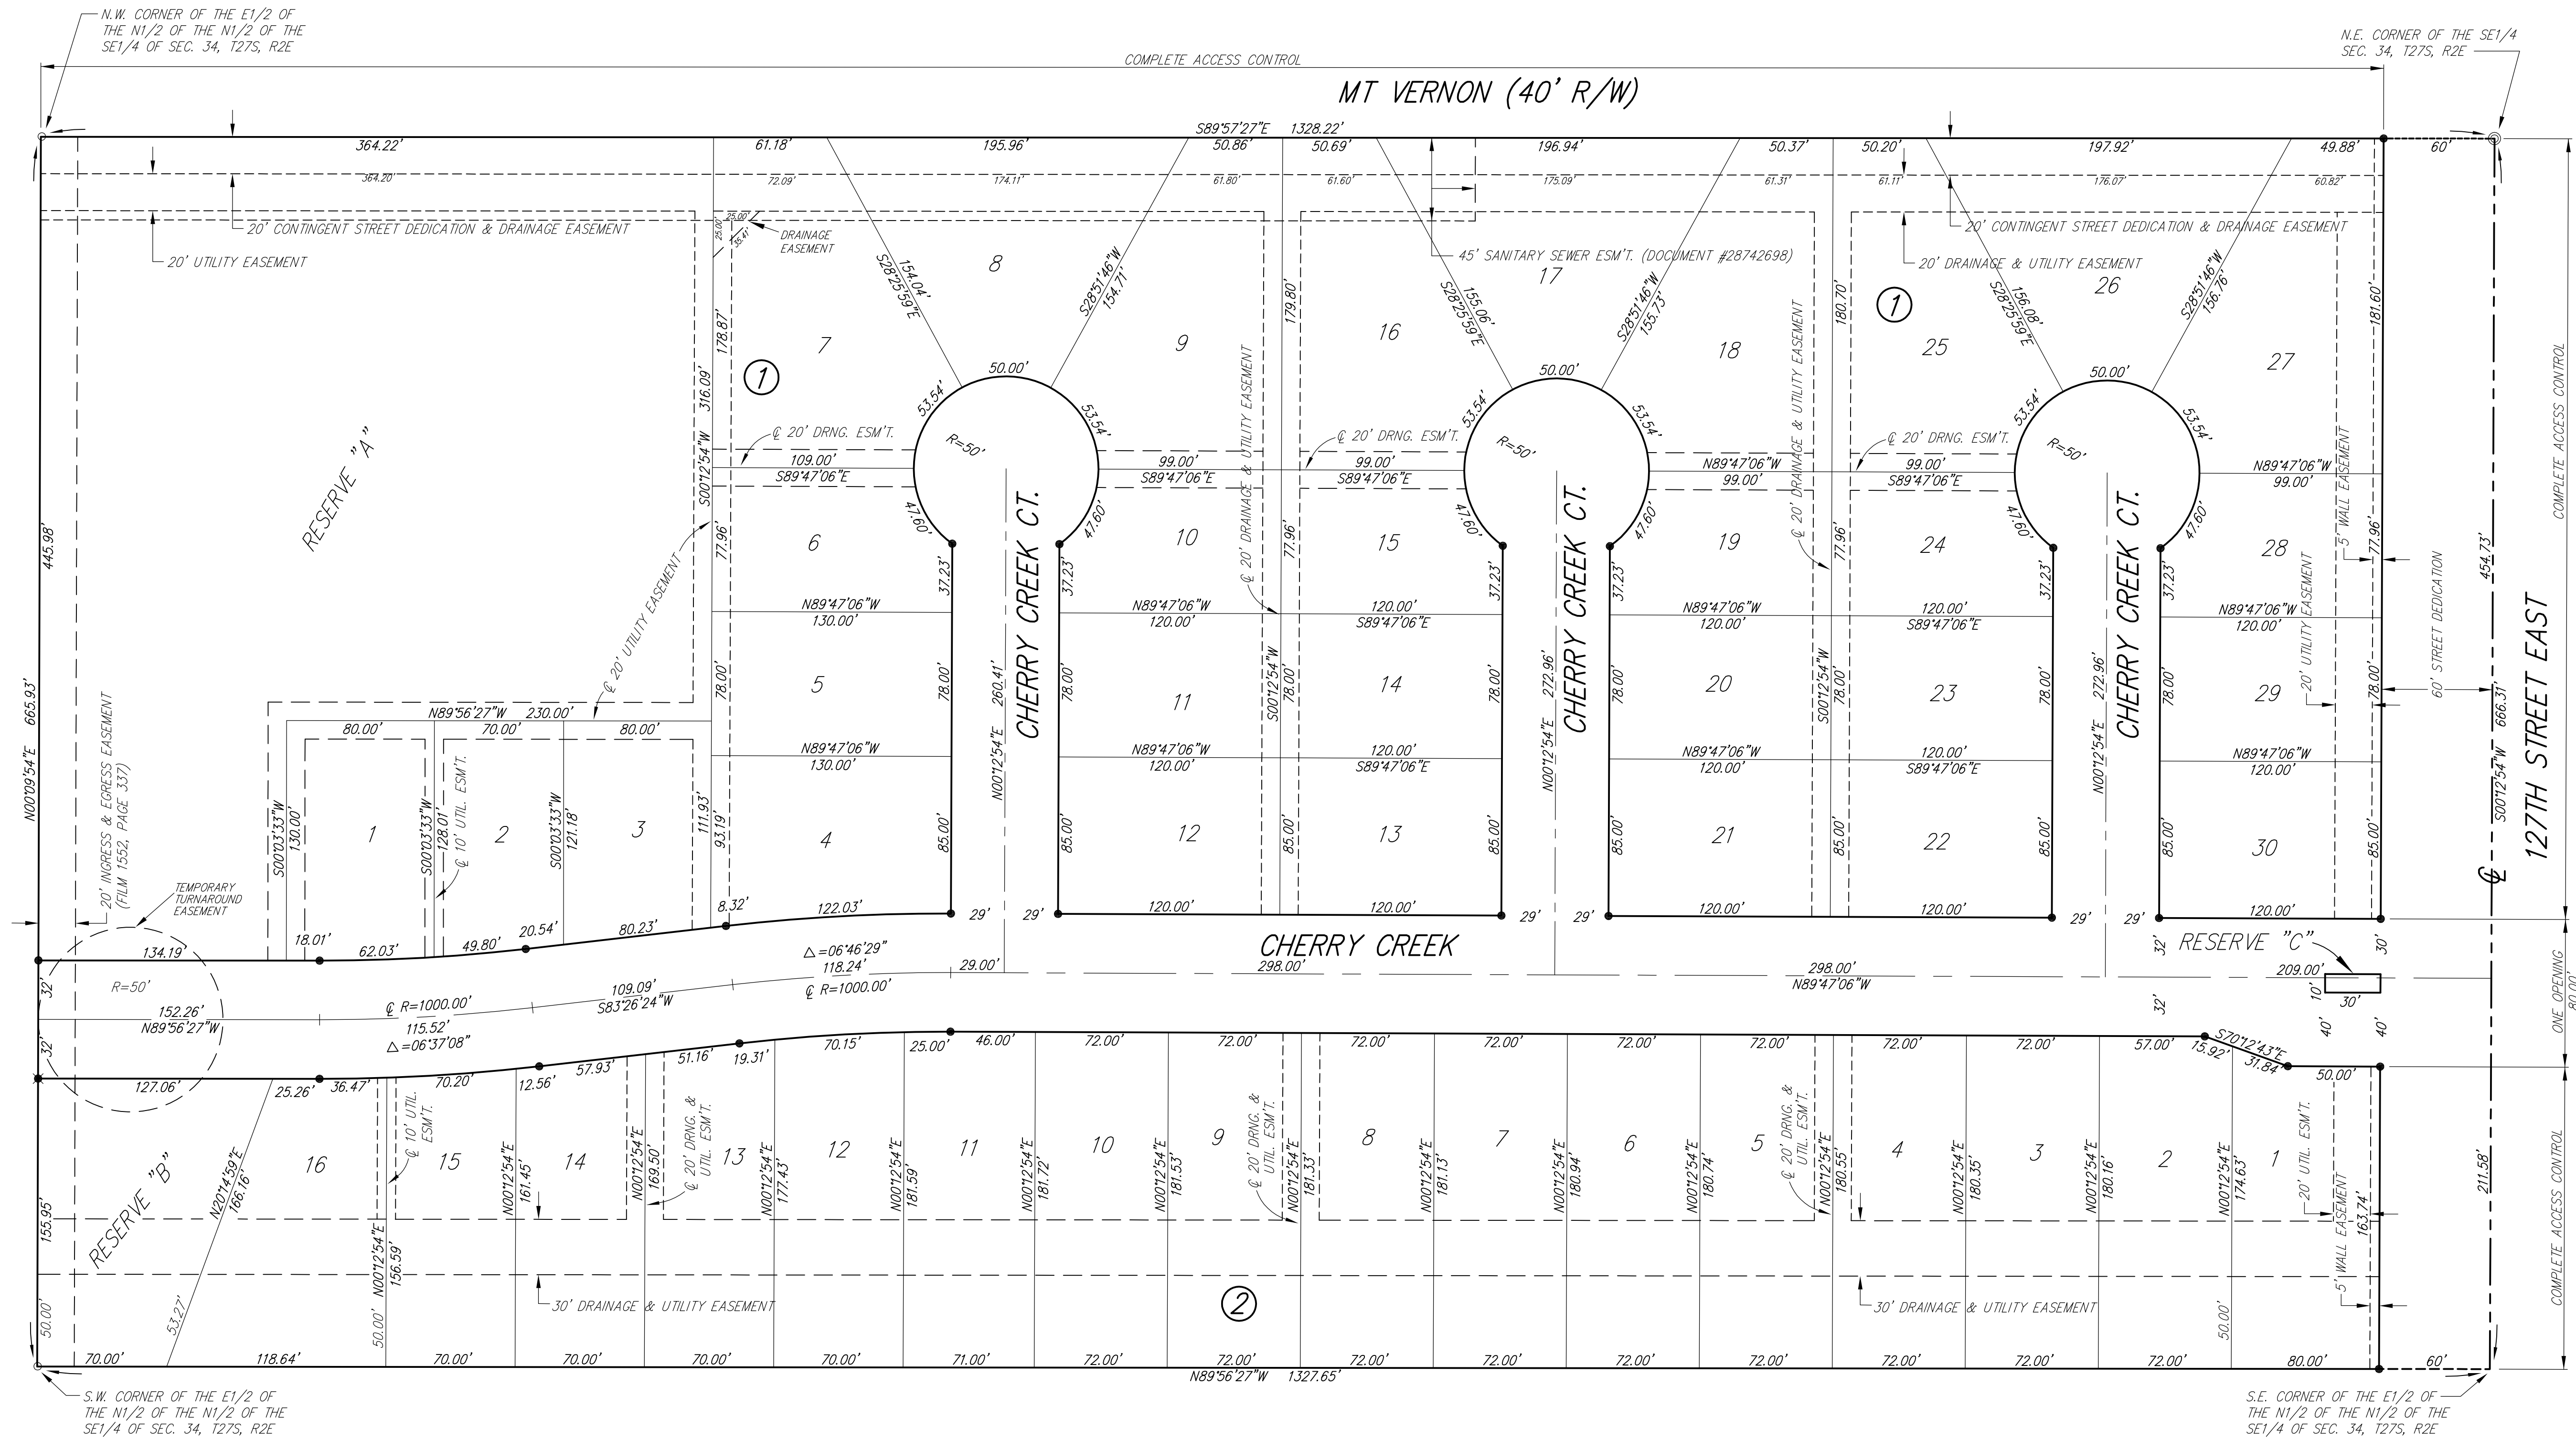

1" = 50'

M = Measured  
C = Calculated  
(A) = Assumed

MINIMUM BUILDING PAD ELEVATION FOR LOWEST OPENING INTO STRUCTURES		
BLOCK	LOT NO.	ELEVATION (N.G. V.D. 1929)
1	1, 2, 3, 5, 6, 7,	1336.8

## TARA CREEK FINAL PLAT WICHITA, KANSAS

**Ruggles & Bohm, P.A.**  
Engineering, Surveying, Land Planning

924 North Main  
Wichita, Kansas 67203  
www.rbkansas.com

(316) 264-8008  
(316) 264-4621 fax  
E-mail: info@rbkansas.com

DESIGN: CMB  
DRAWN: RA  
REVIEW: [ ]  
UTILITY: [ ]

DATE: Sept. 27, 2007

PROJECT NUMBER: [ ]

DRAWING FILE: SS details {plot copy}

RB JOB 303ZE

SHEET 16 OF 16