


BENCHMARKS:


135th St. W. & Pawnee-
City of Wichita Benchmark
Disc on SW Corner of
Concrete Base of High Line
Pole.
Elev. = 1359.65 NGVD29

119th St. W. & Pawnee-
City of Wichita Benchmark
Disc 0.5 miles S of Kellogg,
42.2' E of centerline & 6.4'
S of Power Pole.
Elev. = 1332.09 MSL

Scale: 1" = 40' Horizontal
1" = 5' Vertical
• = Iron

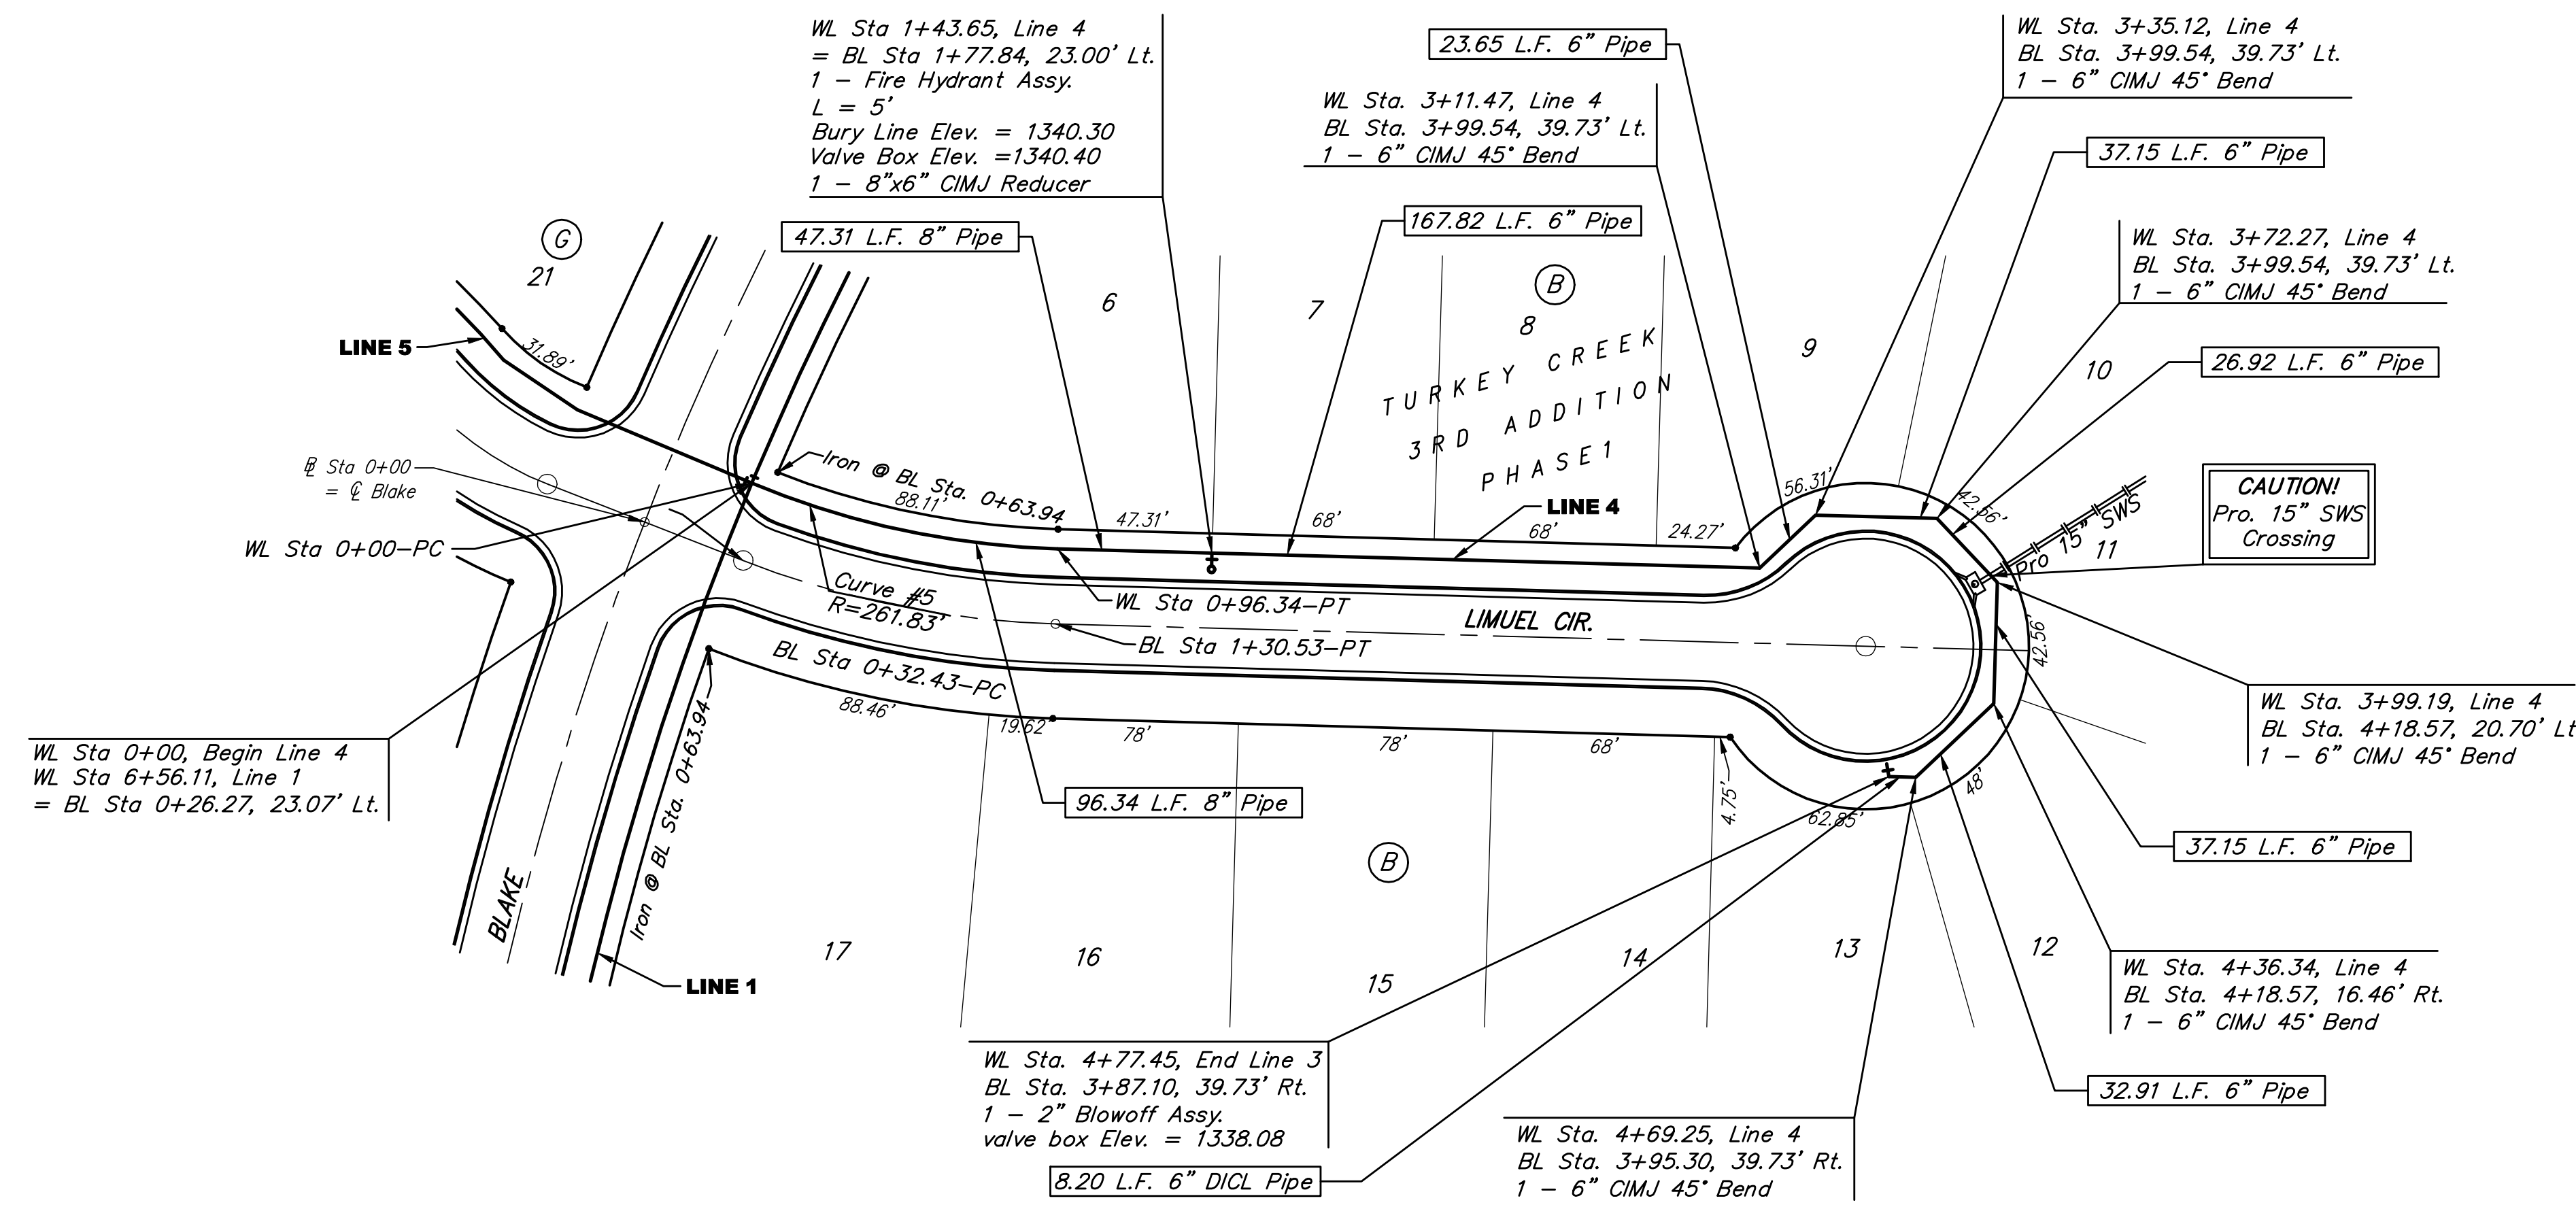

****All grades are to top of Pipe unless Noted otherwise****

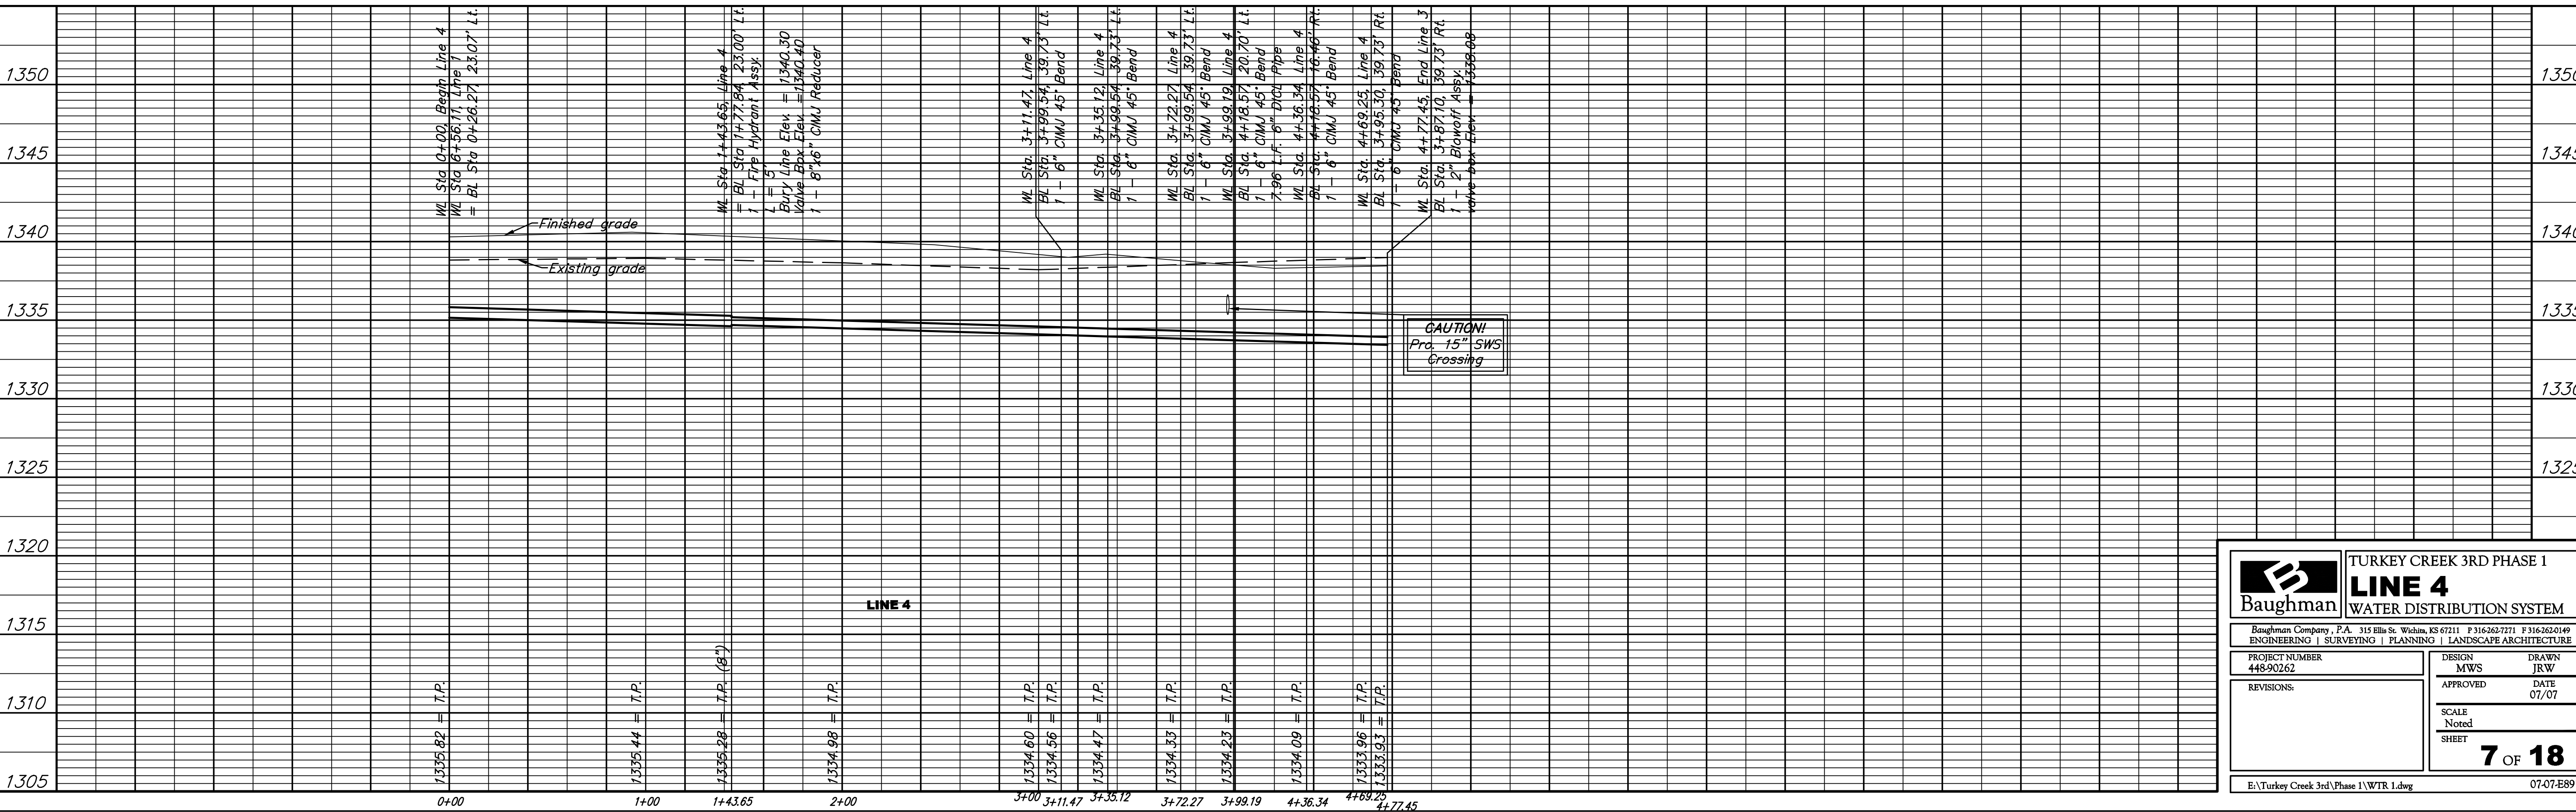

	TURKEY CREEK 3RD PHASE 1	
	LINE 4	
WATER DISTRIBUTION SYSTEM		
<small>Baughman Company, P.A. 315 Ellis St. Wichita, KS 67211 P 316-643-7771 F 316-643-0149 ENGINEERING SURVEYING PLANNING LANDSCAPE ARCHITECTURE</small>		
PROJECT NUMBER 448-90262	DESIGN MWS	DRAWN JR/W
REVISIONS:	APPROVED	DATE 01/07
	SCALE Noted	
	SHEET	7 OF 18