


BENCHMARK

BM#6 - City of Wichita Bench Mark Disc, Located on the East Side of the Bridge South of 57th Street. Elev. = 1265.15 MSL (77.75 City Datum)

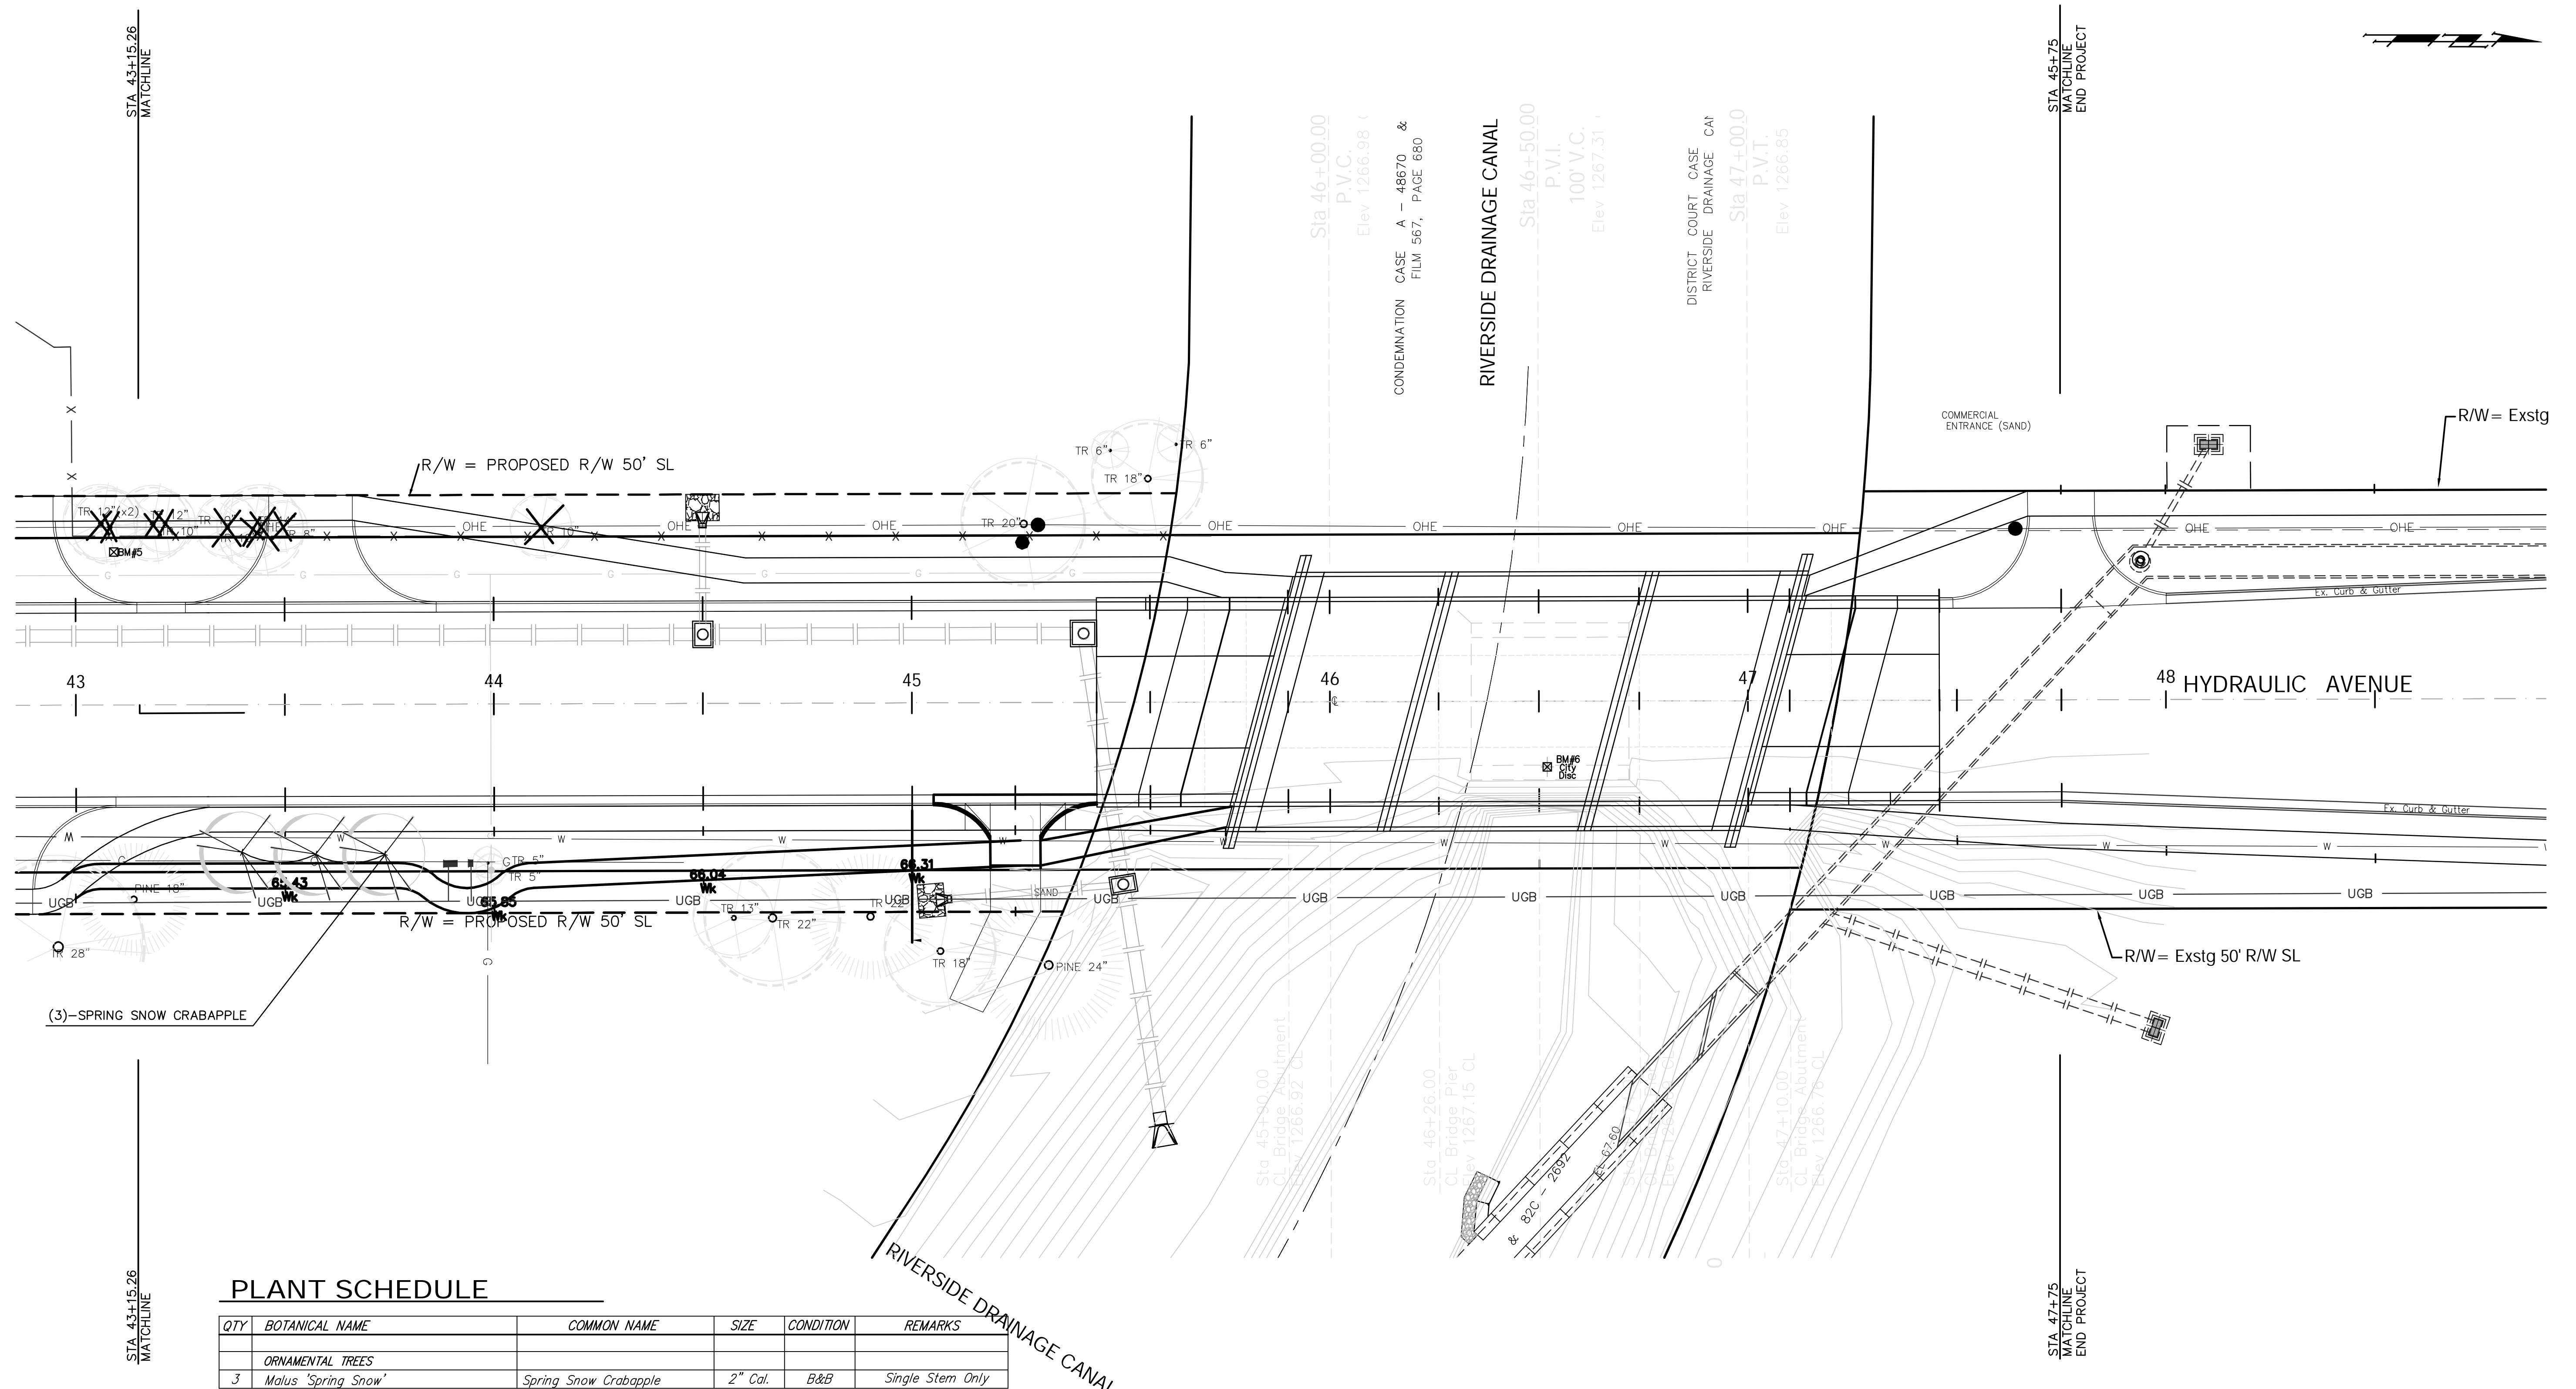

PLANT SCHEDULE

QTY	BOTANICAL NAME	COMMON NAME	SIZE	CONDITION	REMARKS
ORNAMENTAL TREES					
3	Malus 'Spring Snow'	Spring Snow Crabapple	2" Cal.	B&B	Single Stem Only

PROJECT NUMBER 472-84118a		SHEET NAME LS 8		ENGINEERING DIRECTORY E:\HYDRAULIC LS\	
DESIGN	DRAWN	APPROVED	DATE	SCALE	BAUGHMAN NO
	DML		Mar 07	1" = 20'	05-10-E399

CAPITAL IMPROVEMENT PROJECT
LANDSCAPE PLAN- SEGMENT 3
 Hydraulic Avenue - City Limits to 63rd

BAUGHMAN COMPANY, P.A.
 ENGINEERING, SURVEYING, & PLANNING
 316-262-7271 • 315 ELLIS • WICHITA, KANSAS 67211

SHEET 29
 OF 30