
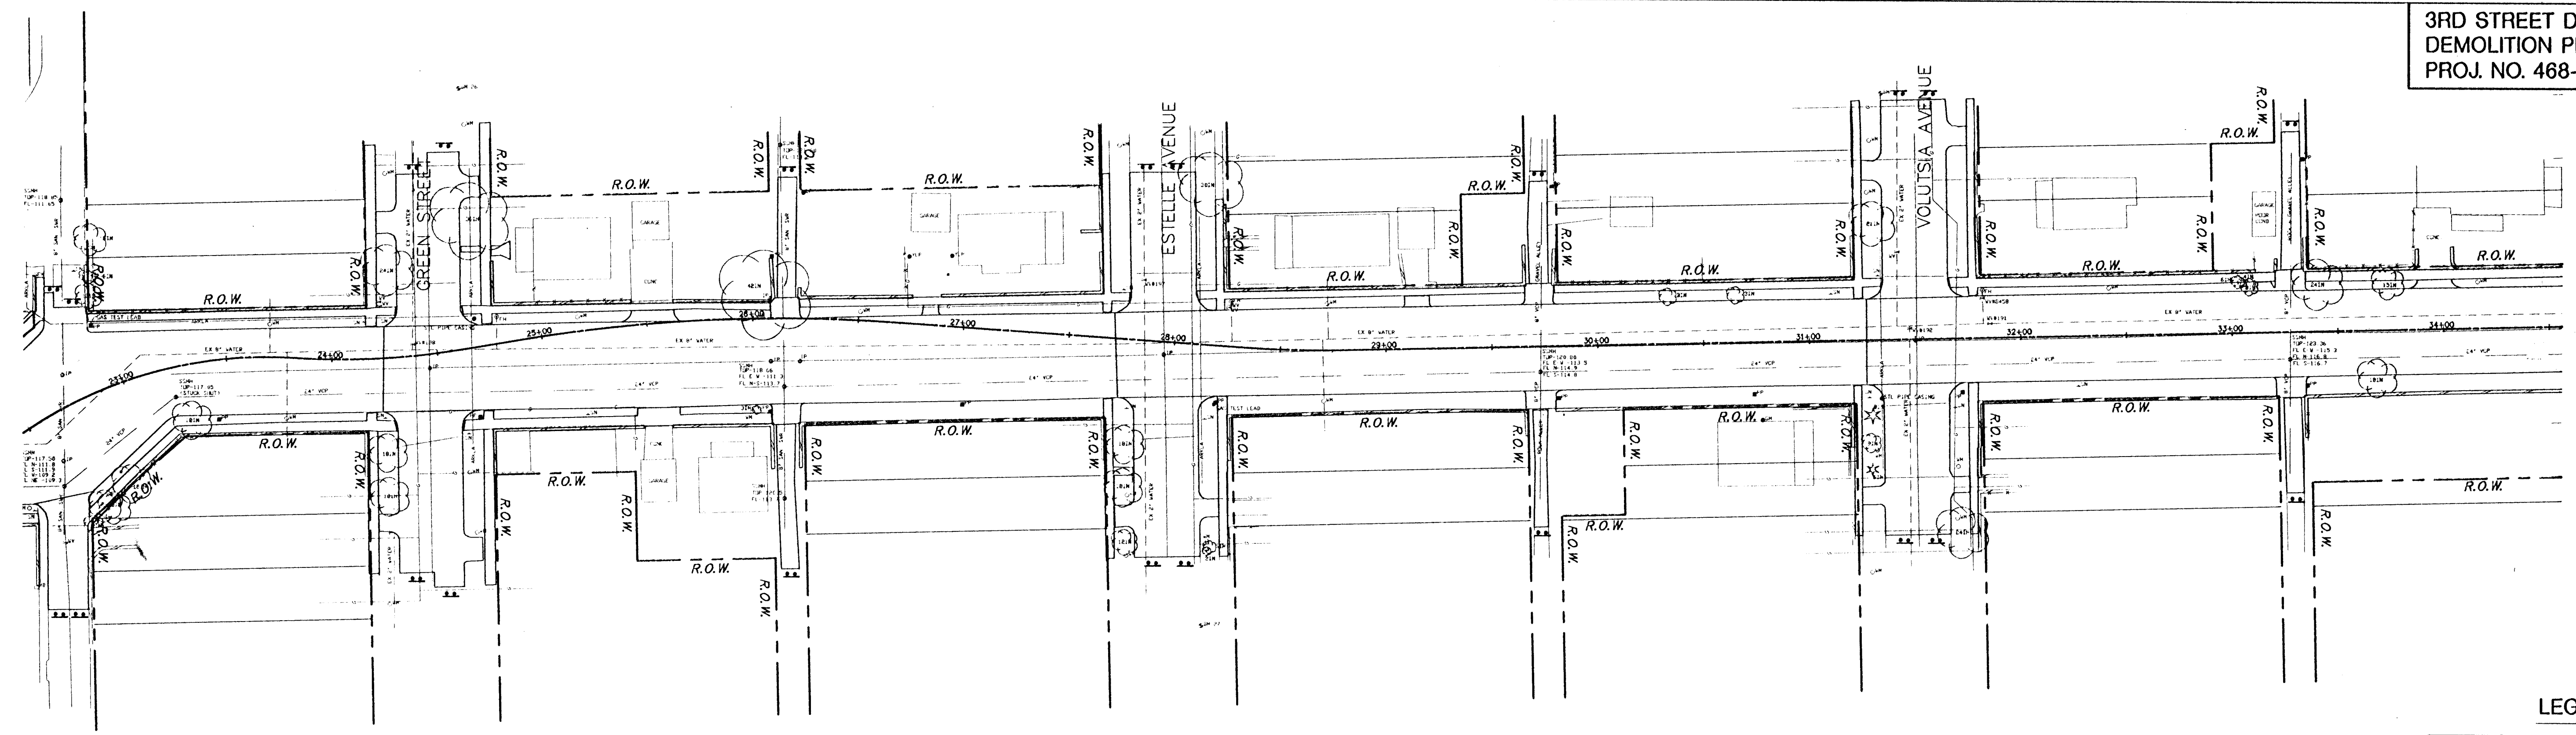



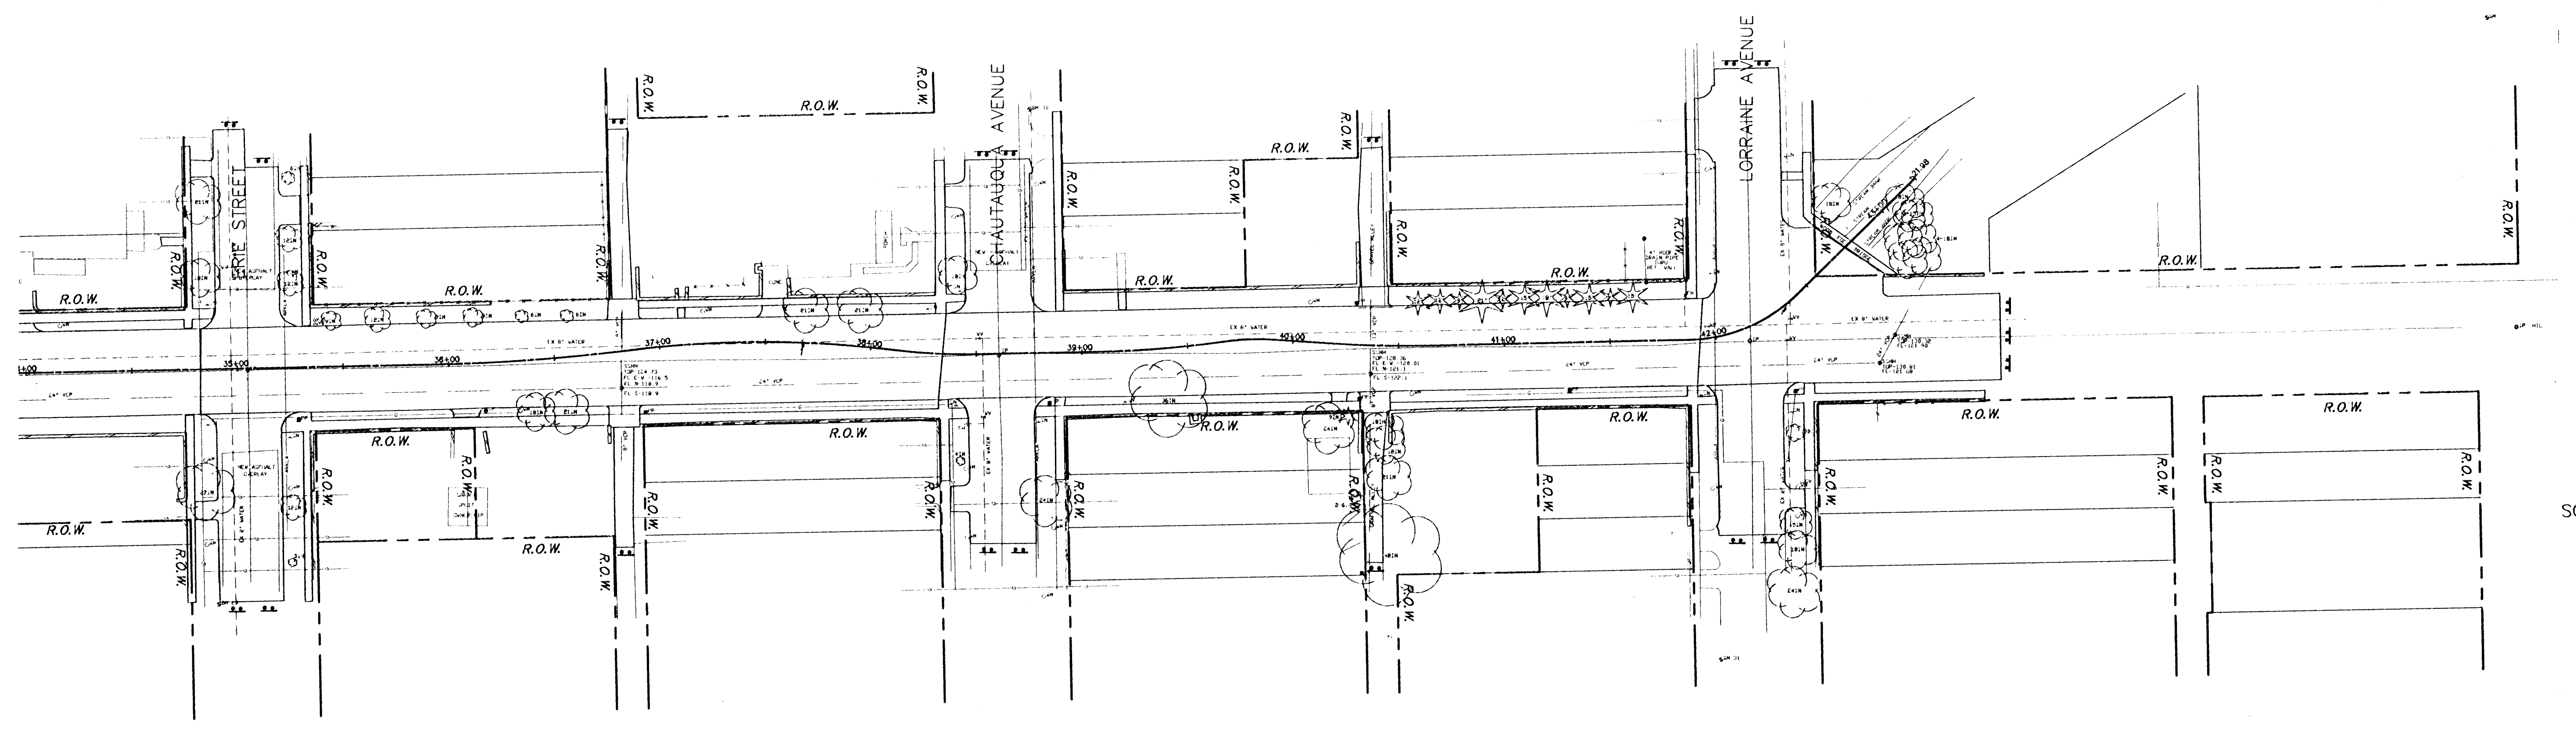
3RD STREET DRAINAGE  
DEMOLITION PLANS  
PROJ. NO. 468-82520

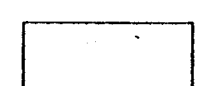

N  
SCALE 1"=40'

LEGEND

-  PAVEMENT REMOVAL
-  TYPE III BARRICADE



N  
SCALE 1"=40'

© 1971 WILSON JENKINS ASSOCIATES, P.C. JUN 21 10 14 31 1986