


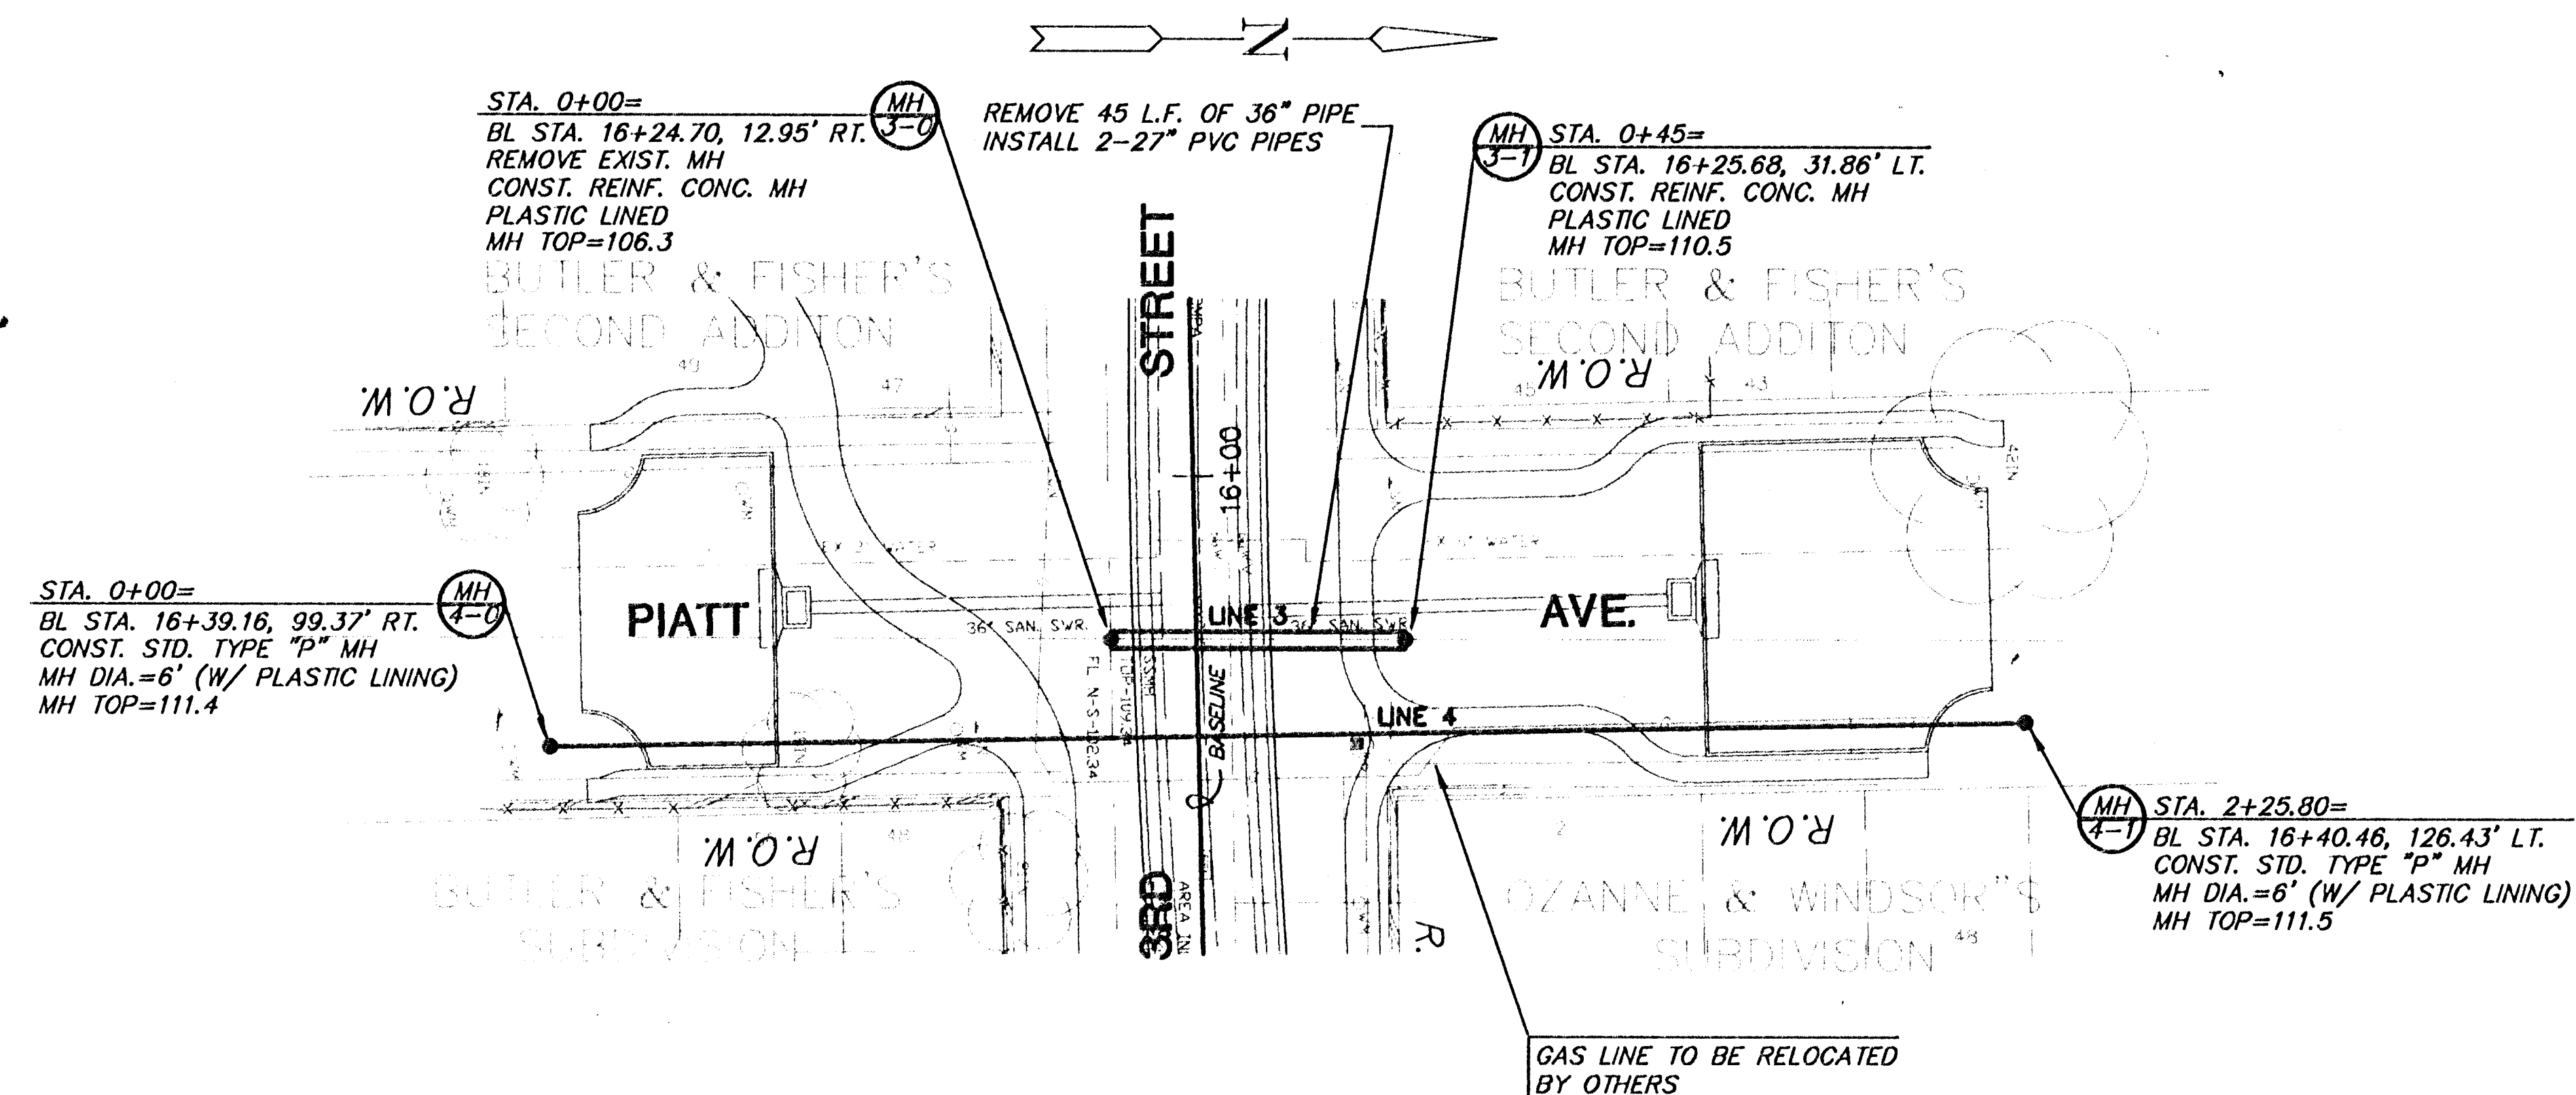

PLAN LINE 3 and 4

SCALE: 1"=20'

