


PLAN LINE 1,2,3 and 4

SCALE: 1"=20'

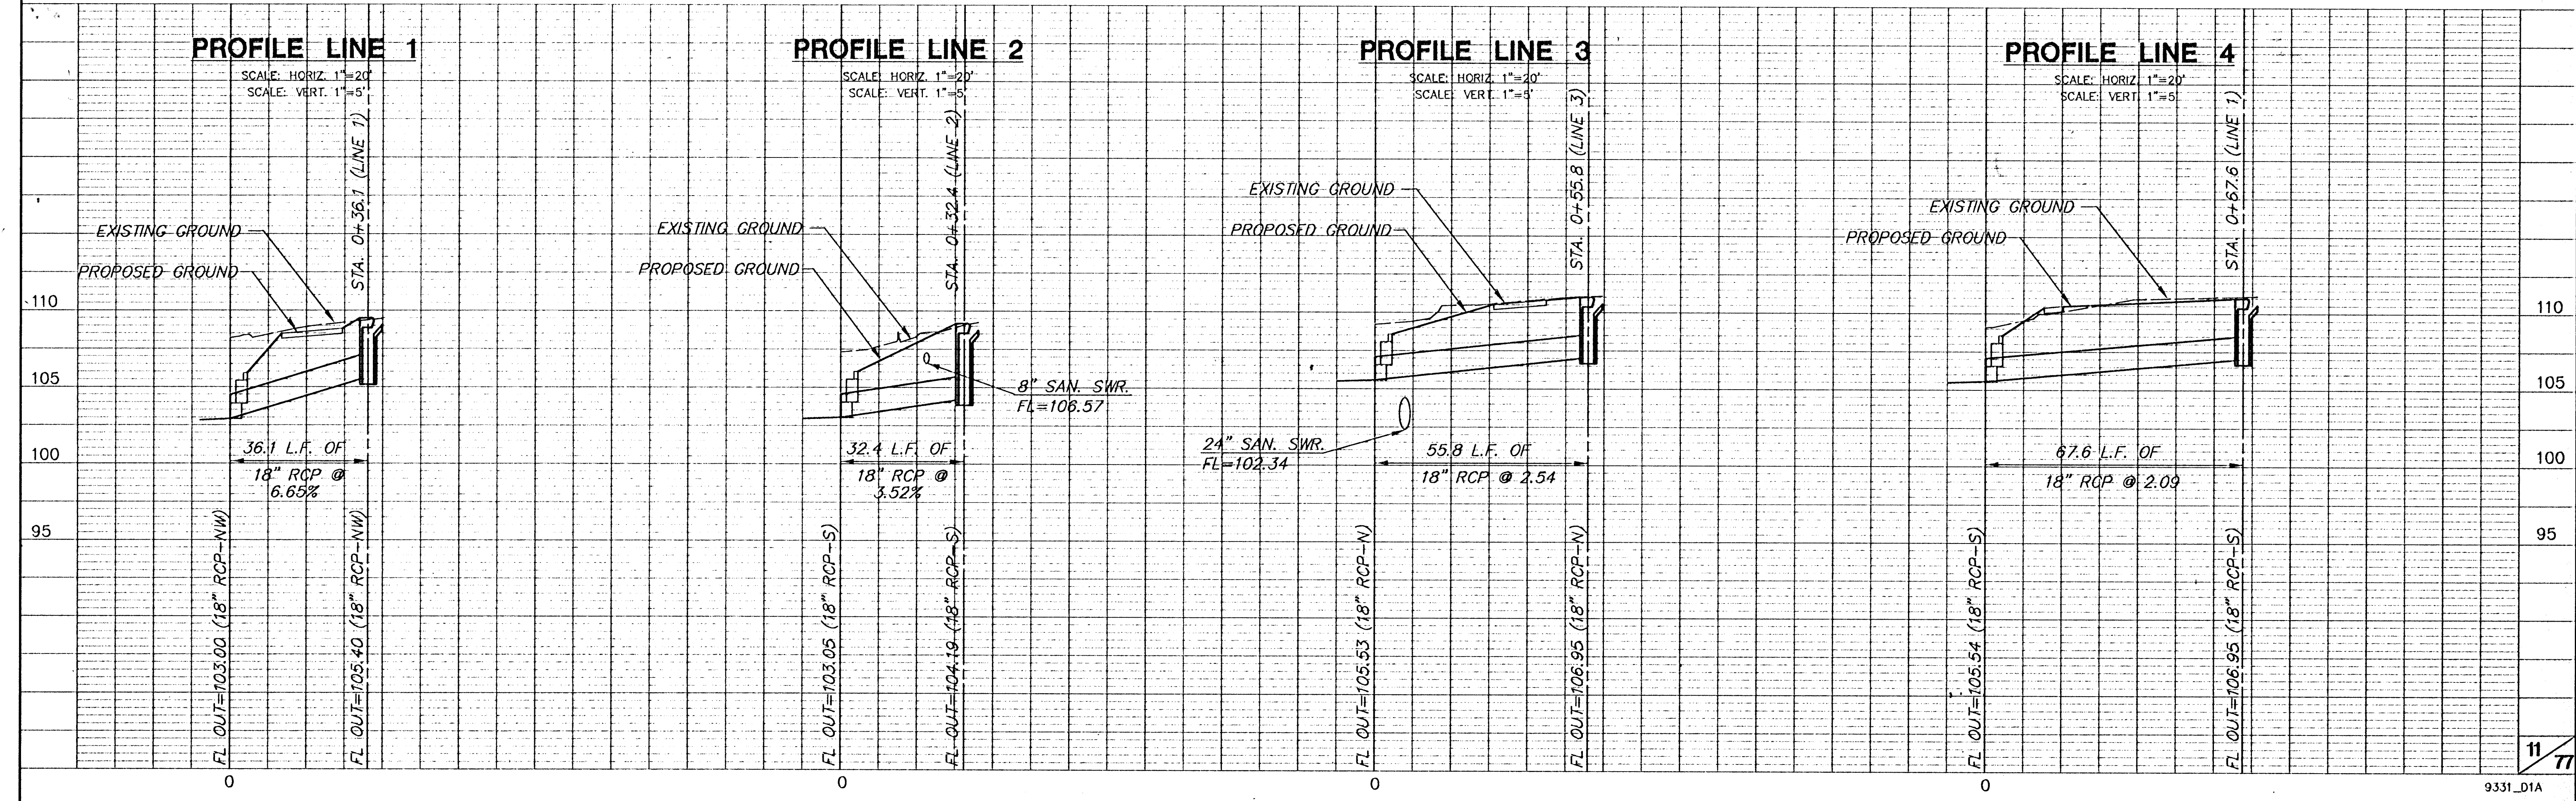

E:\PROJECTS\468-82520\DWG\9331\_D1A.dwg P1 Jun 14 20 33 95 1566