


PLAN LINE 9,10 and 11

SCALE: 1"=20'

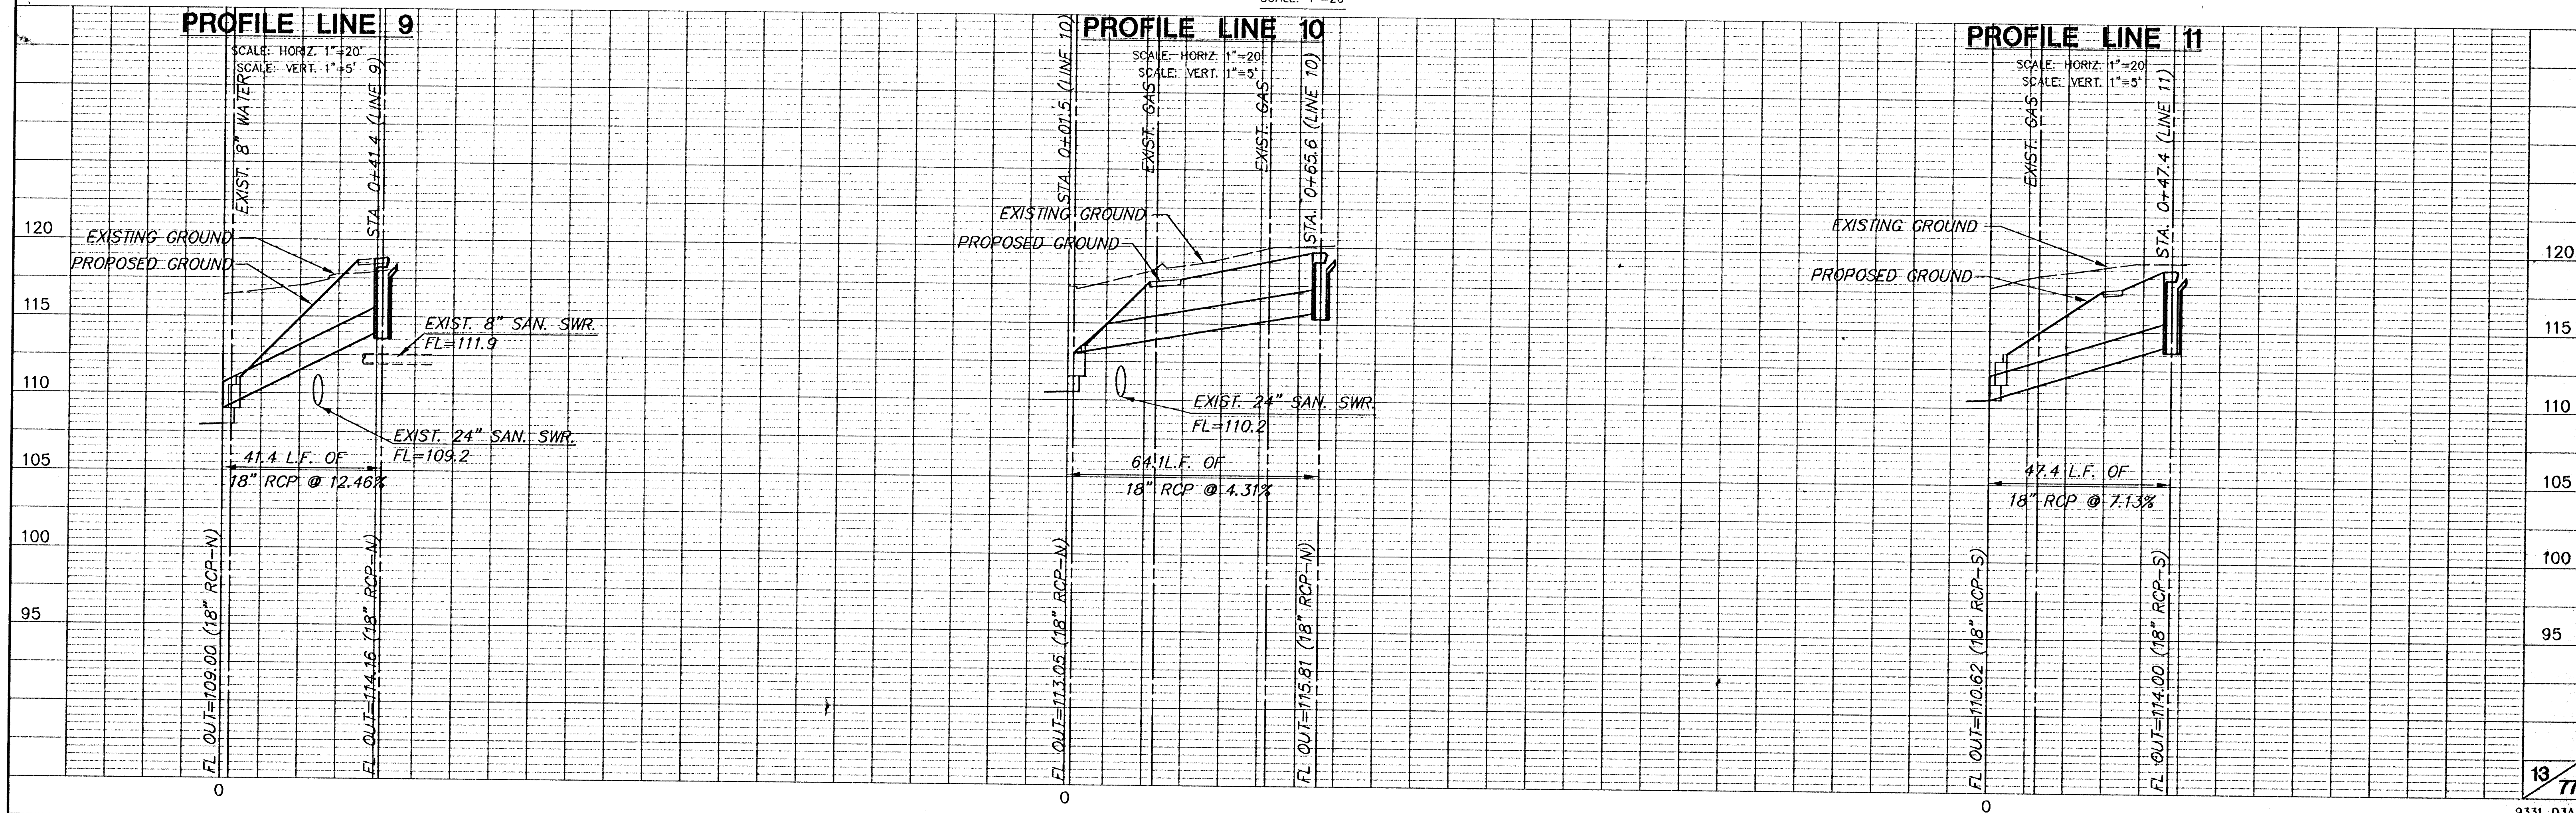

G:\DWG\DWG\468-82520.dwg, P1: Jun 14 23:48:07 1996