


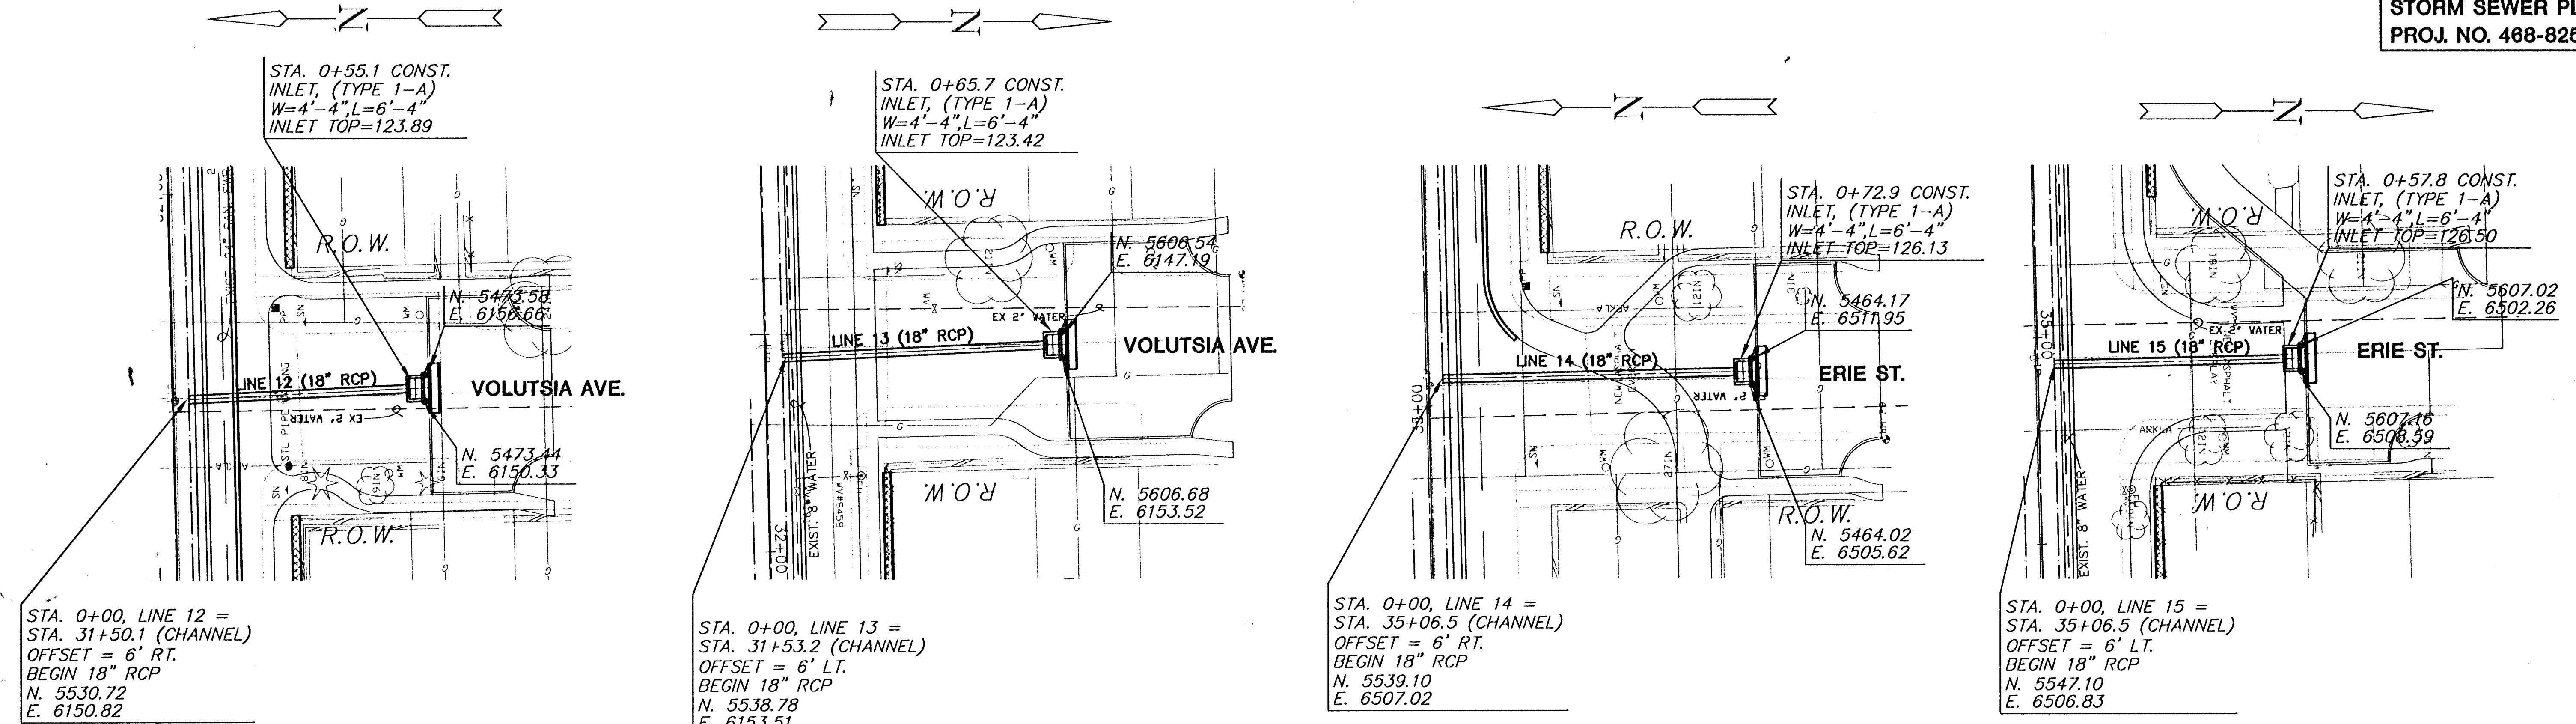

PLAN LINE 12,13,14 and 15

SCALE: 1"=20'

