



SCALE: 1" = 20' HORIZ.  
 1" = 5' VERT.

- NOTE**
- CONSTRUCTION OF SANITARY SEWER SEE SHEET 4-10
  - CONSTRUCTION OF STORM WATER SEWER SEE SHEET 11-15
  - CONSTRUCTION OF PAVED CUL-DE-SACS SEE SHEET 24-33
  - CONSTRUCTION OF EMERGENCY ACCESS LANE SEE SHEET 54A
  - CONSTRUCTION OF SIDEWALK/PATHWAY SEE SHEET 34-40
  - CONSTRUCTION OF PEDESTRIAN BRIDGE SEE SHEET 41-42
  - INSTALLATION OF LANDSCAPE SEE SHEET 43-49

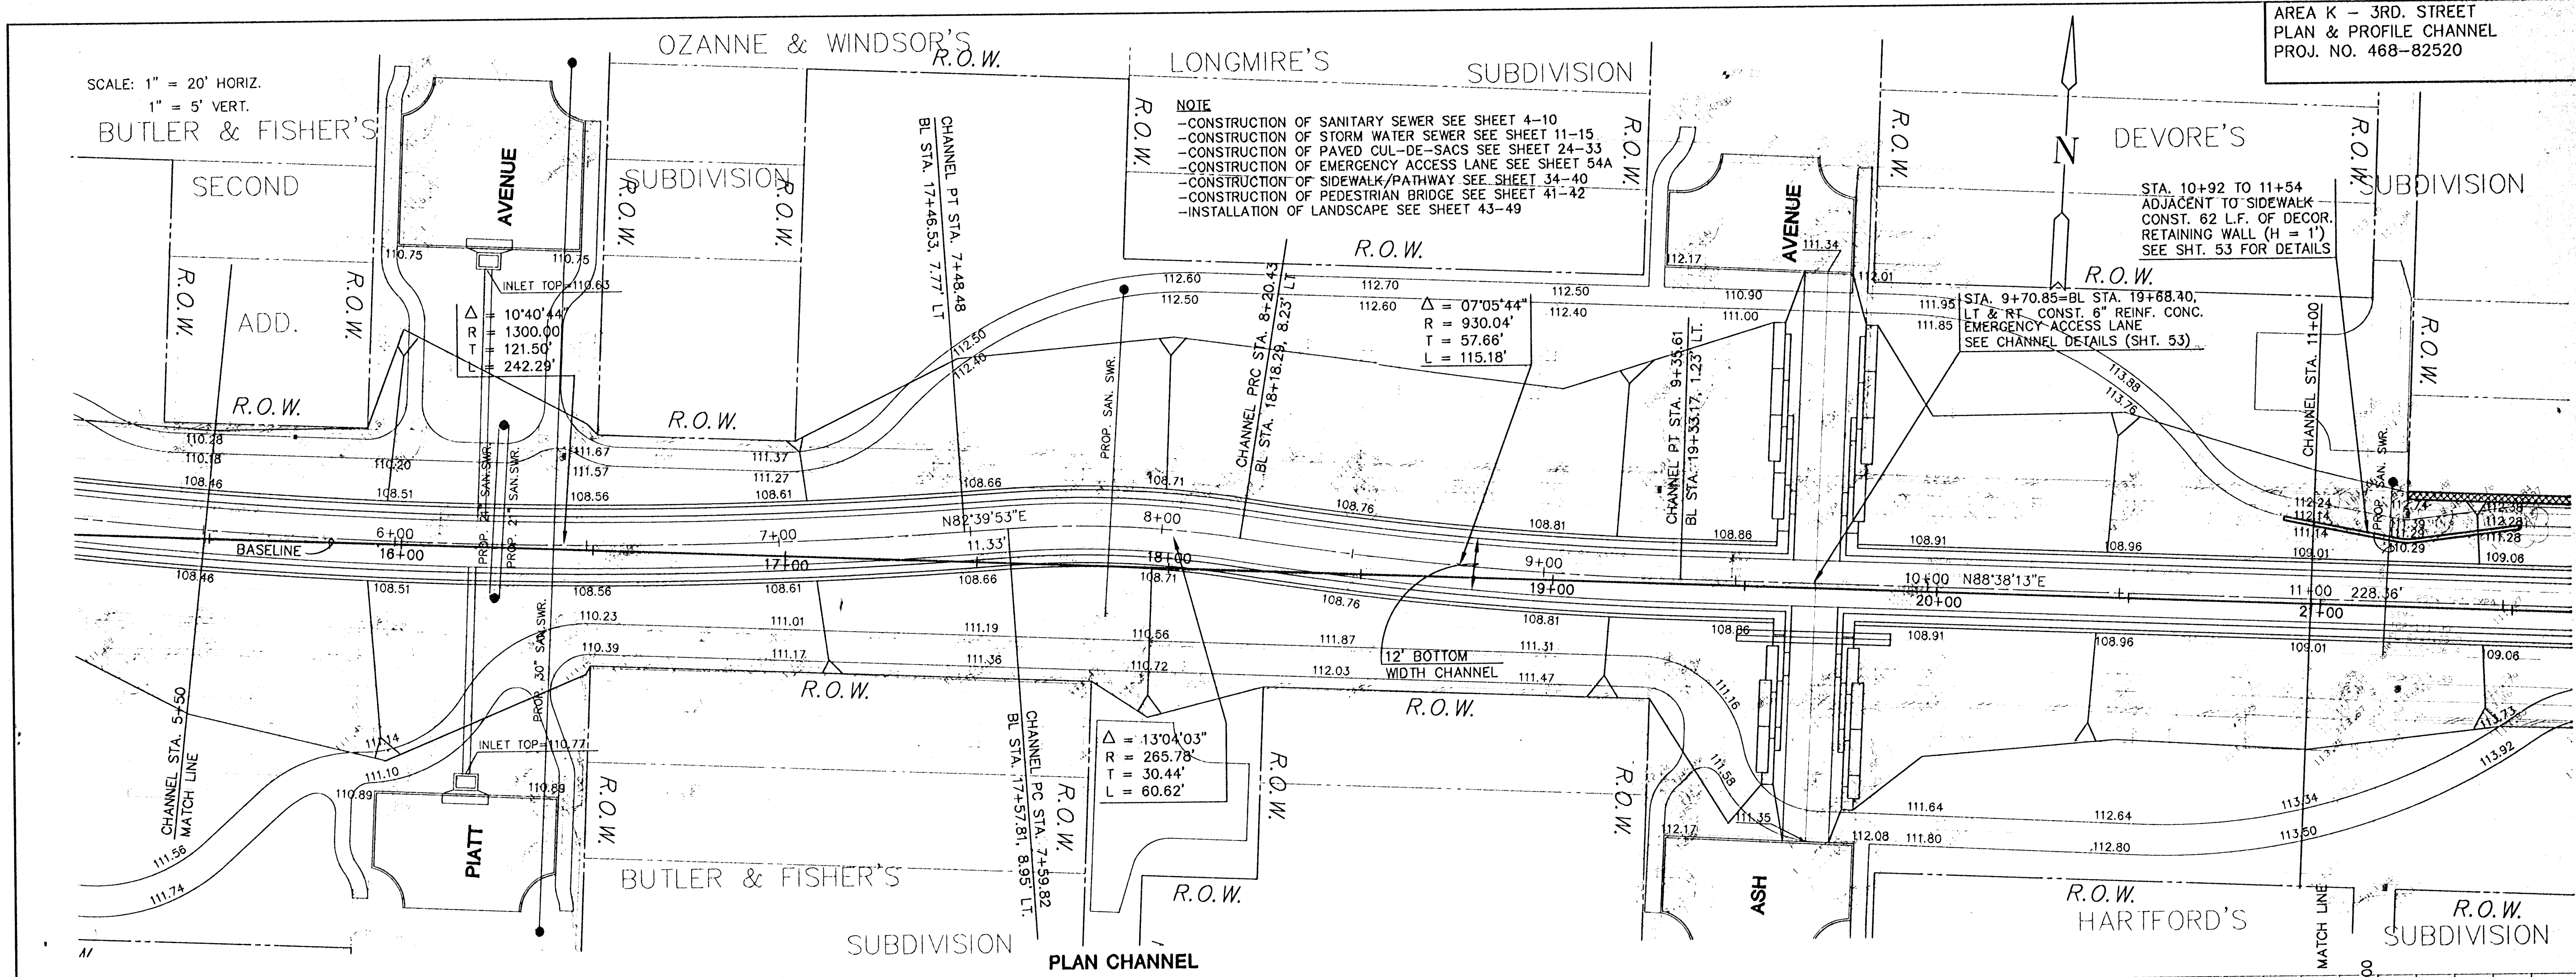

PLAN CHANNEL

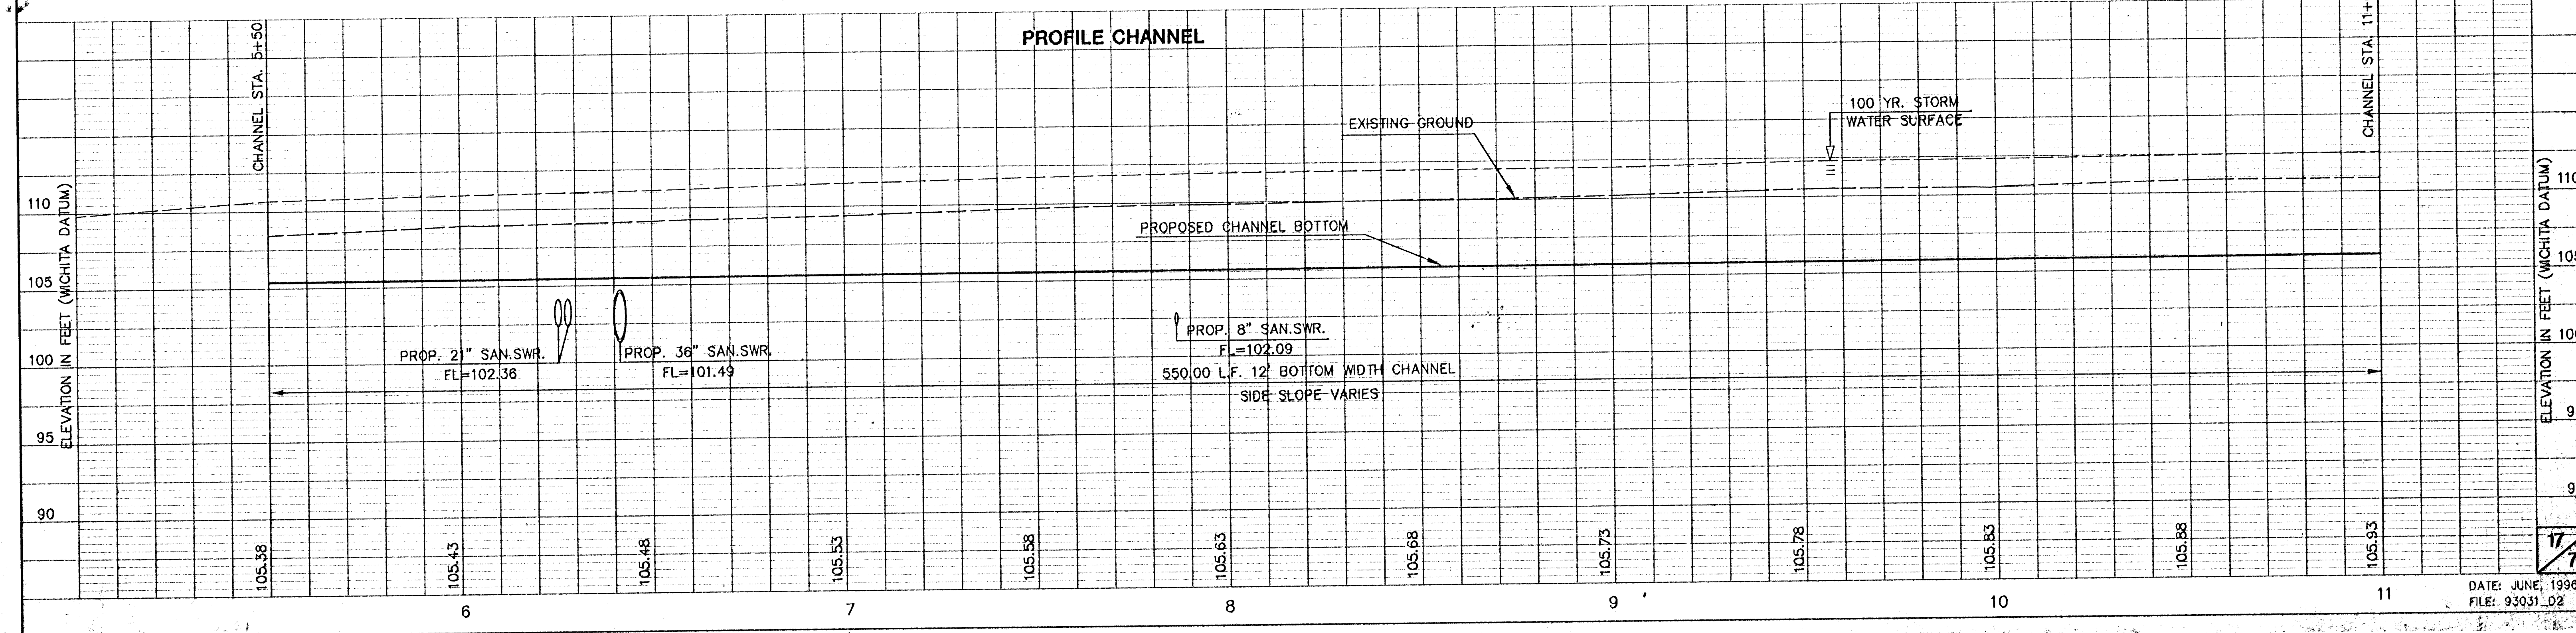

PROFILE CHANNEL