


AREA "K" 3RD. STREET
 CROSS SECTIONS CHANNEL
 PROJ. NO. 468-82520

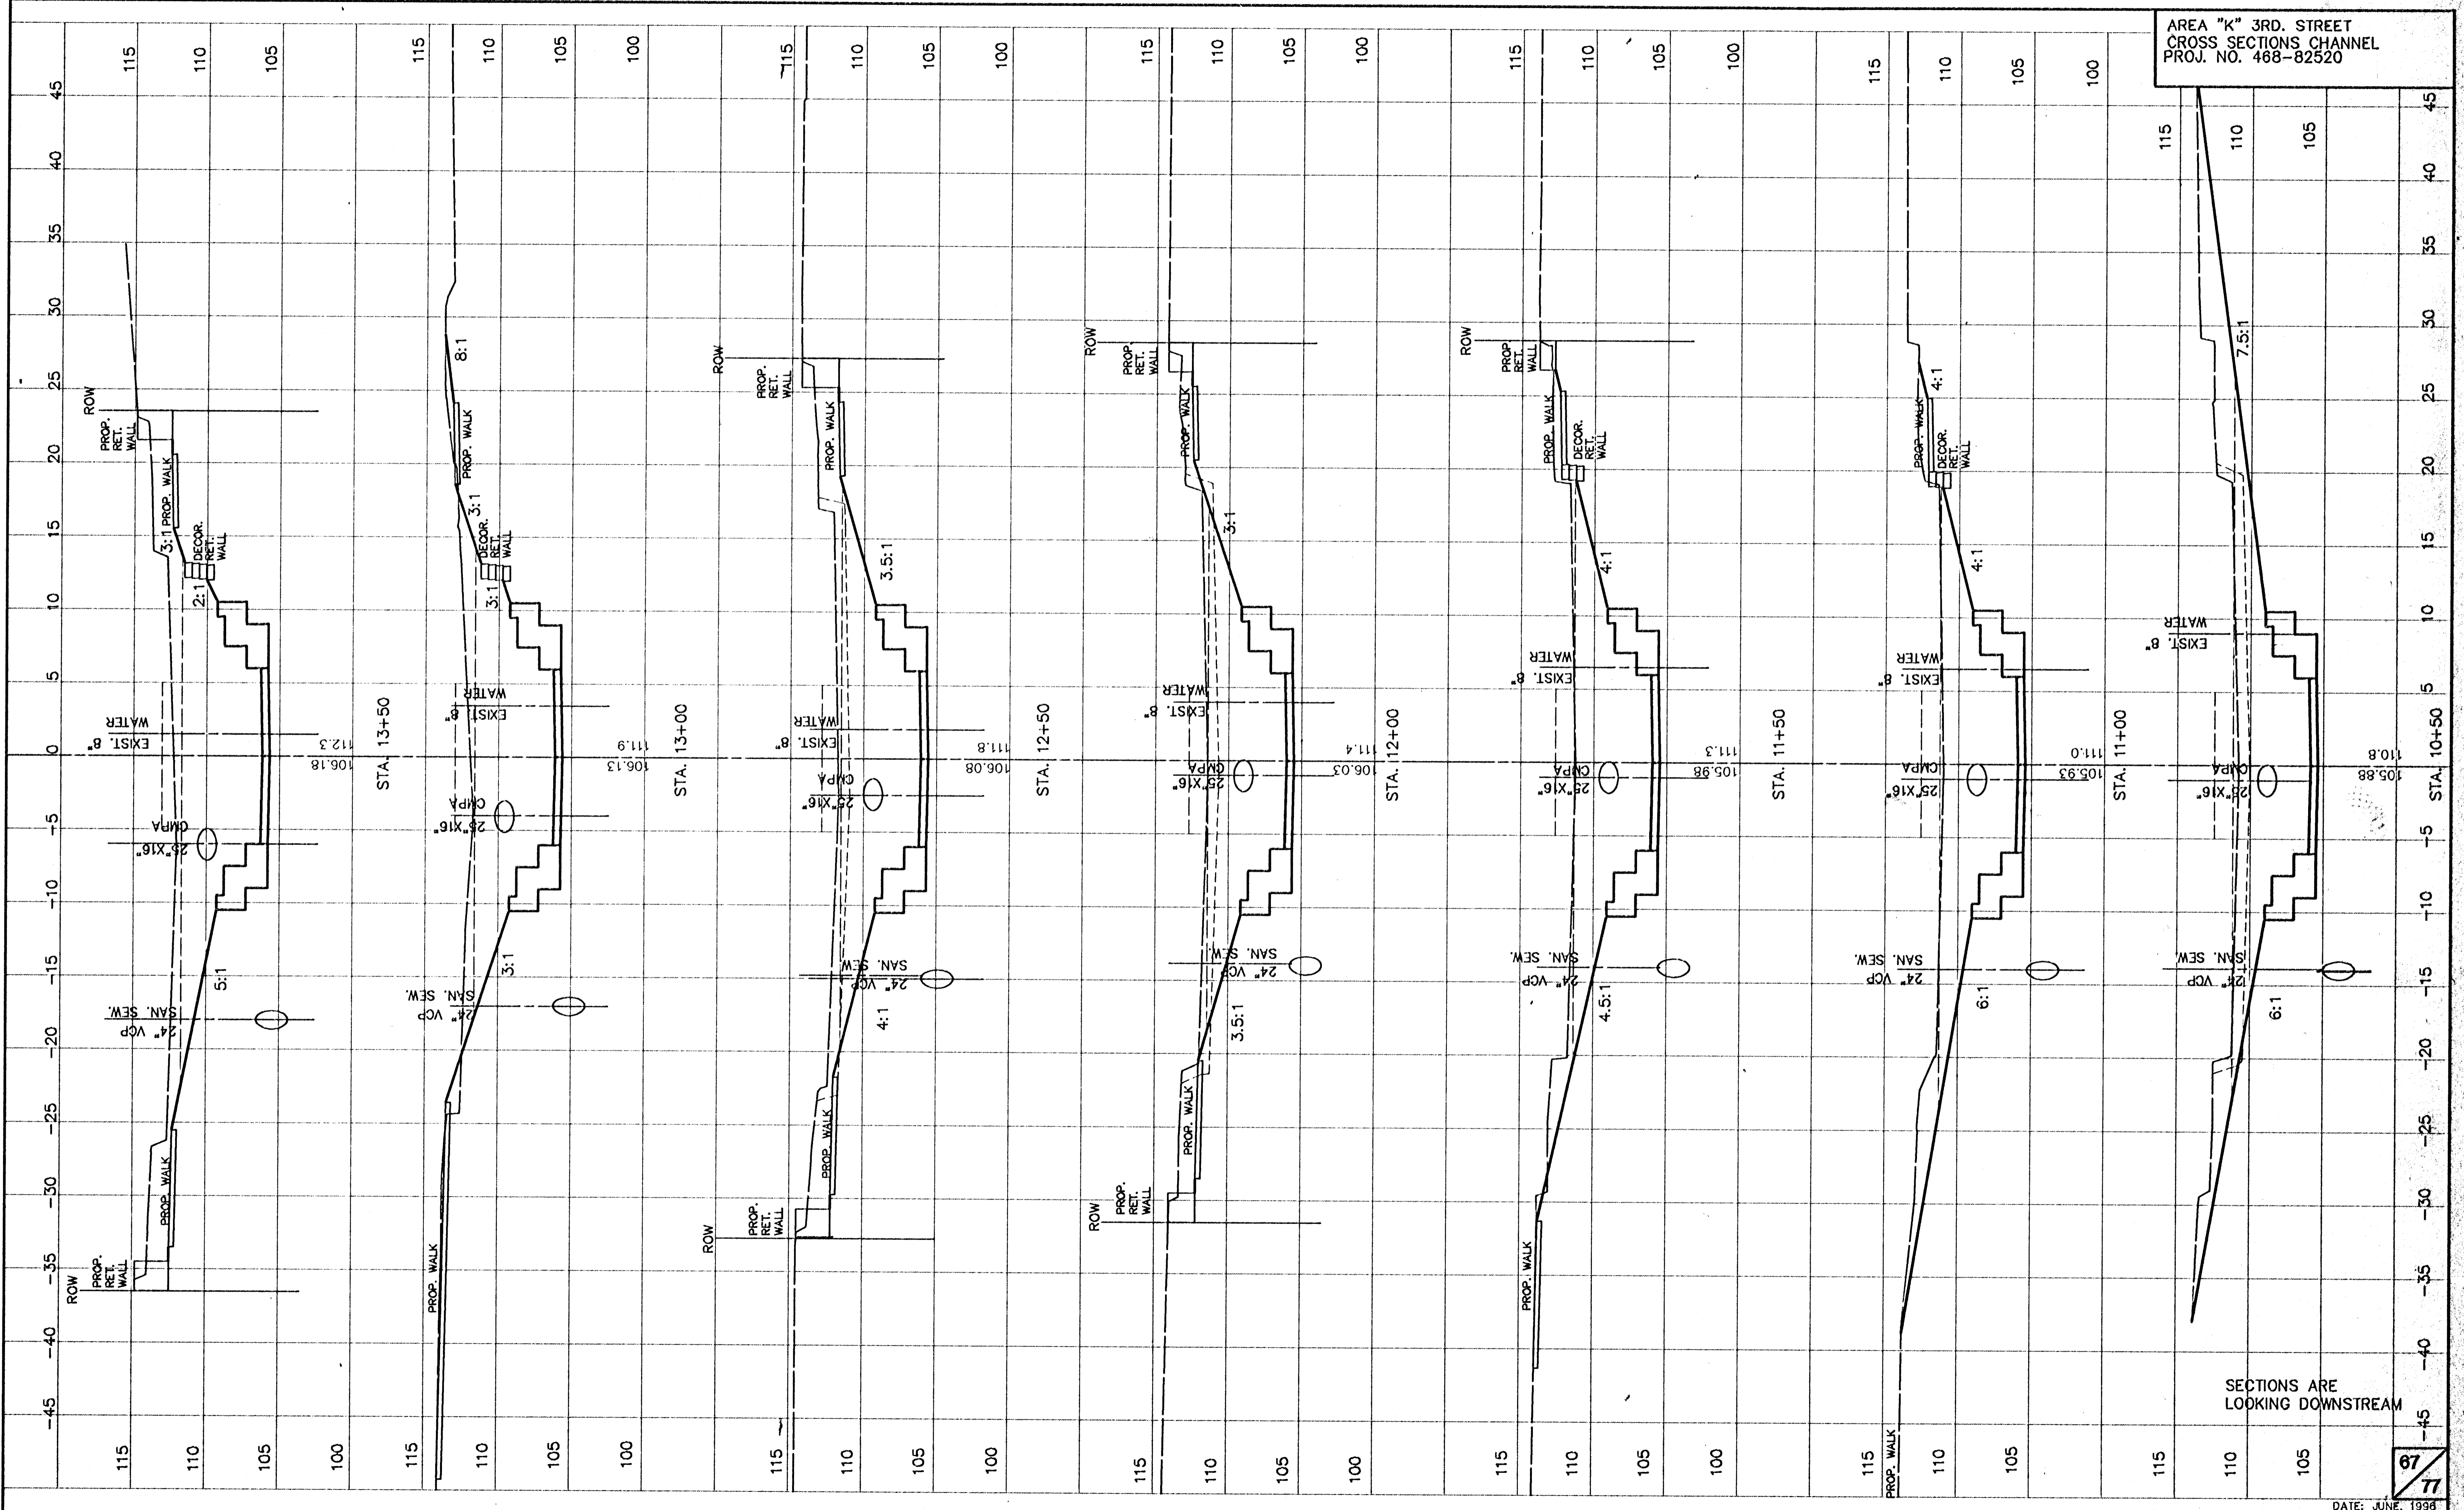

SECTIONS ARE
 LOOKING DOWNSTREAM

67
 77

DATE: JUNE, 1998
 FILE: 9331X558

BY WESTLAND ENGINEERING, P.C. JUN 14 13 02 56 1998