


AREA "K" 3RD. CHANNEL
 CROSS SECTIONS CHANNEL
 PROJ. NO. 468-82520

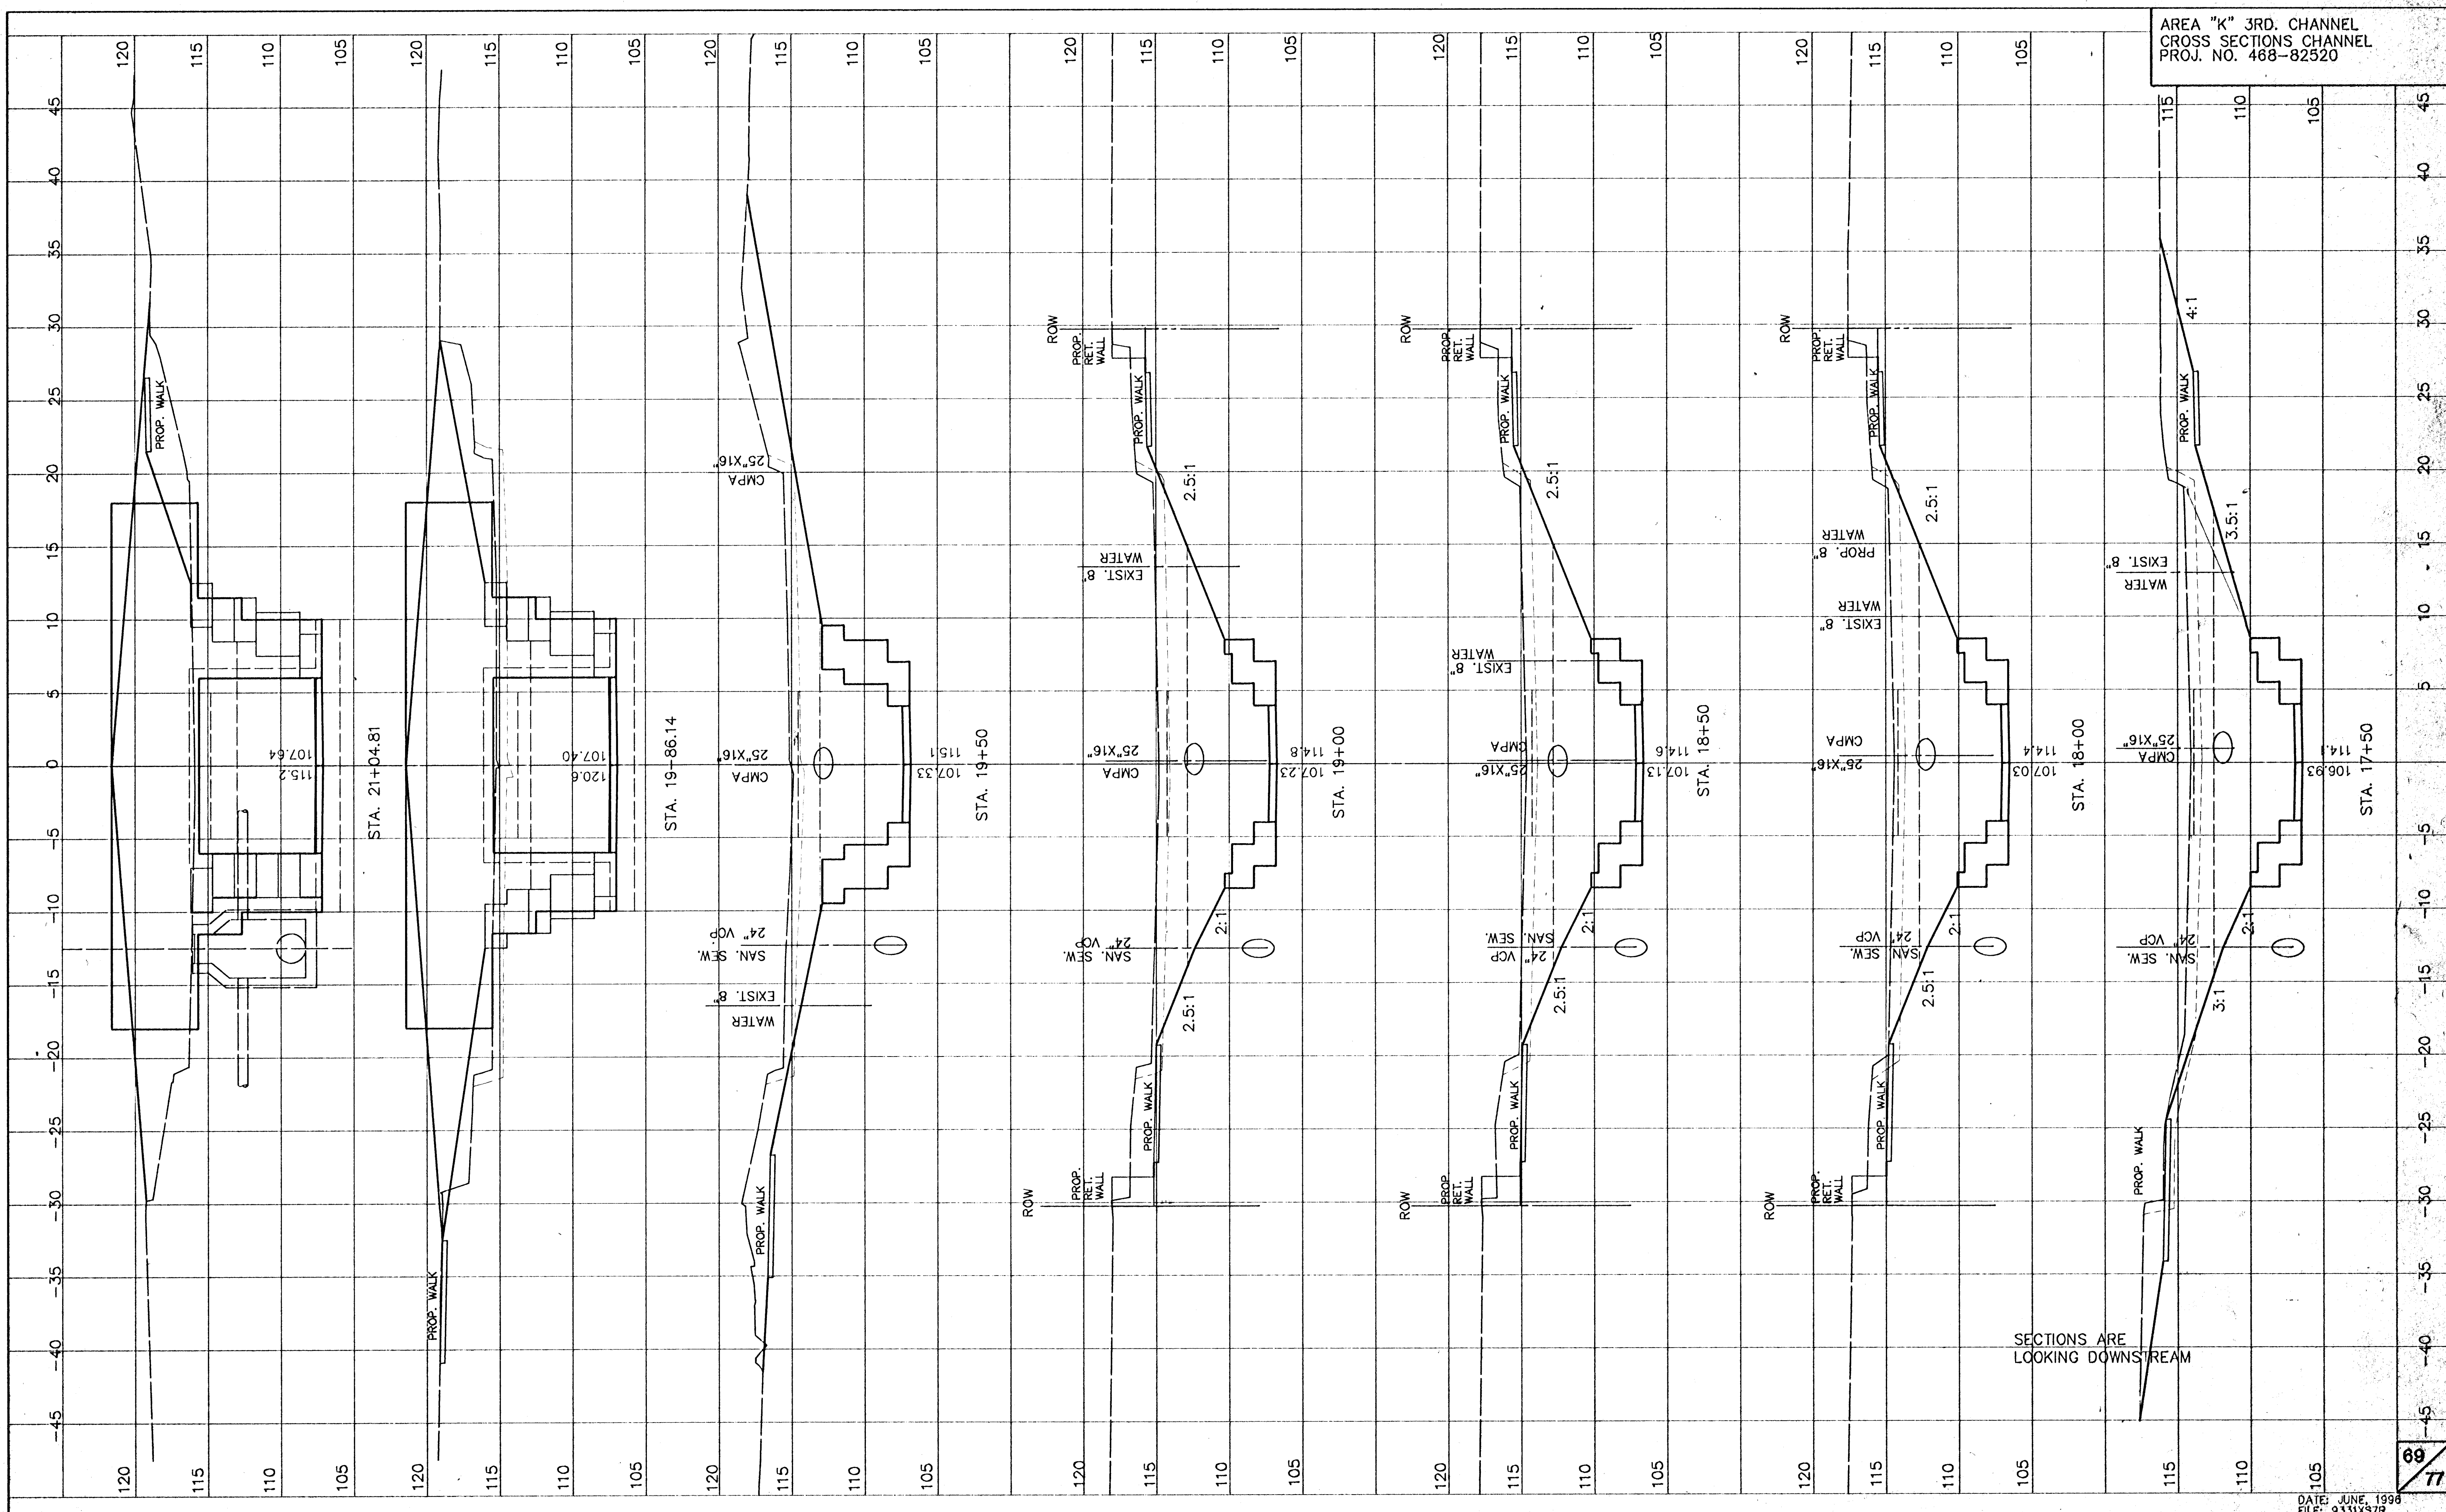

SECTIONS ARE
 LOOKING DOWNSTREAM