


AREA "K" 3RD. STREET  
 CROSS SECTIONS CHANNEL  
 PROJ. NO. 468-82520

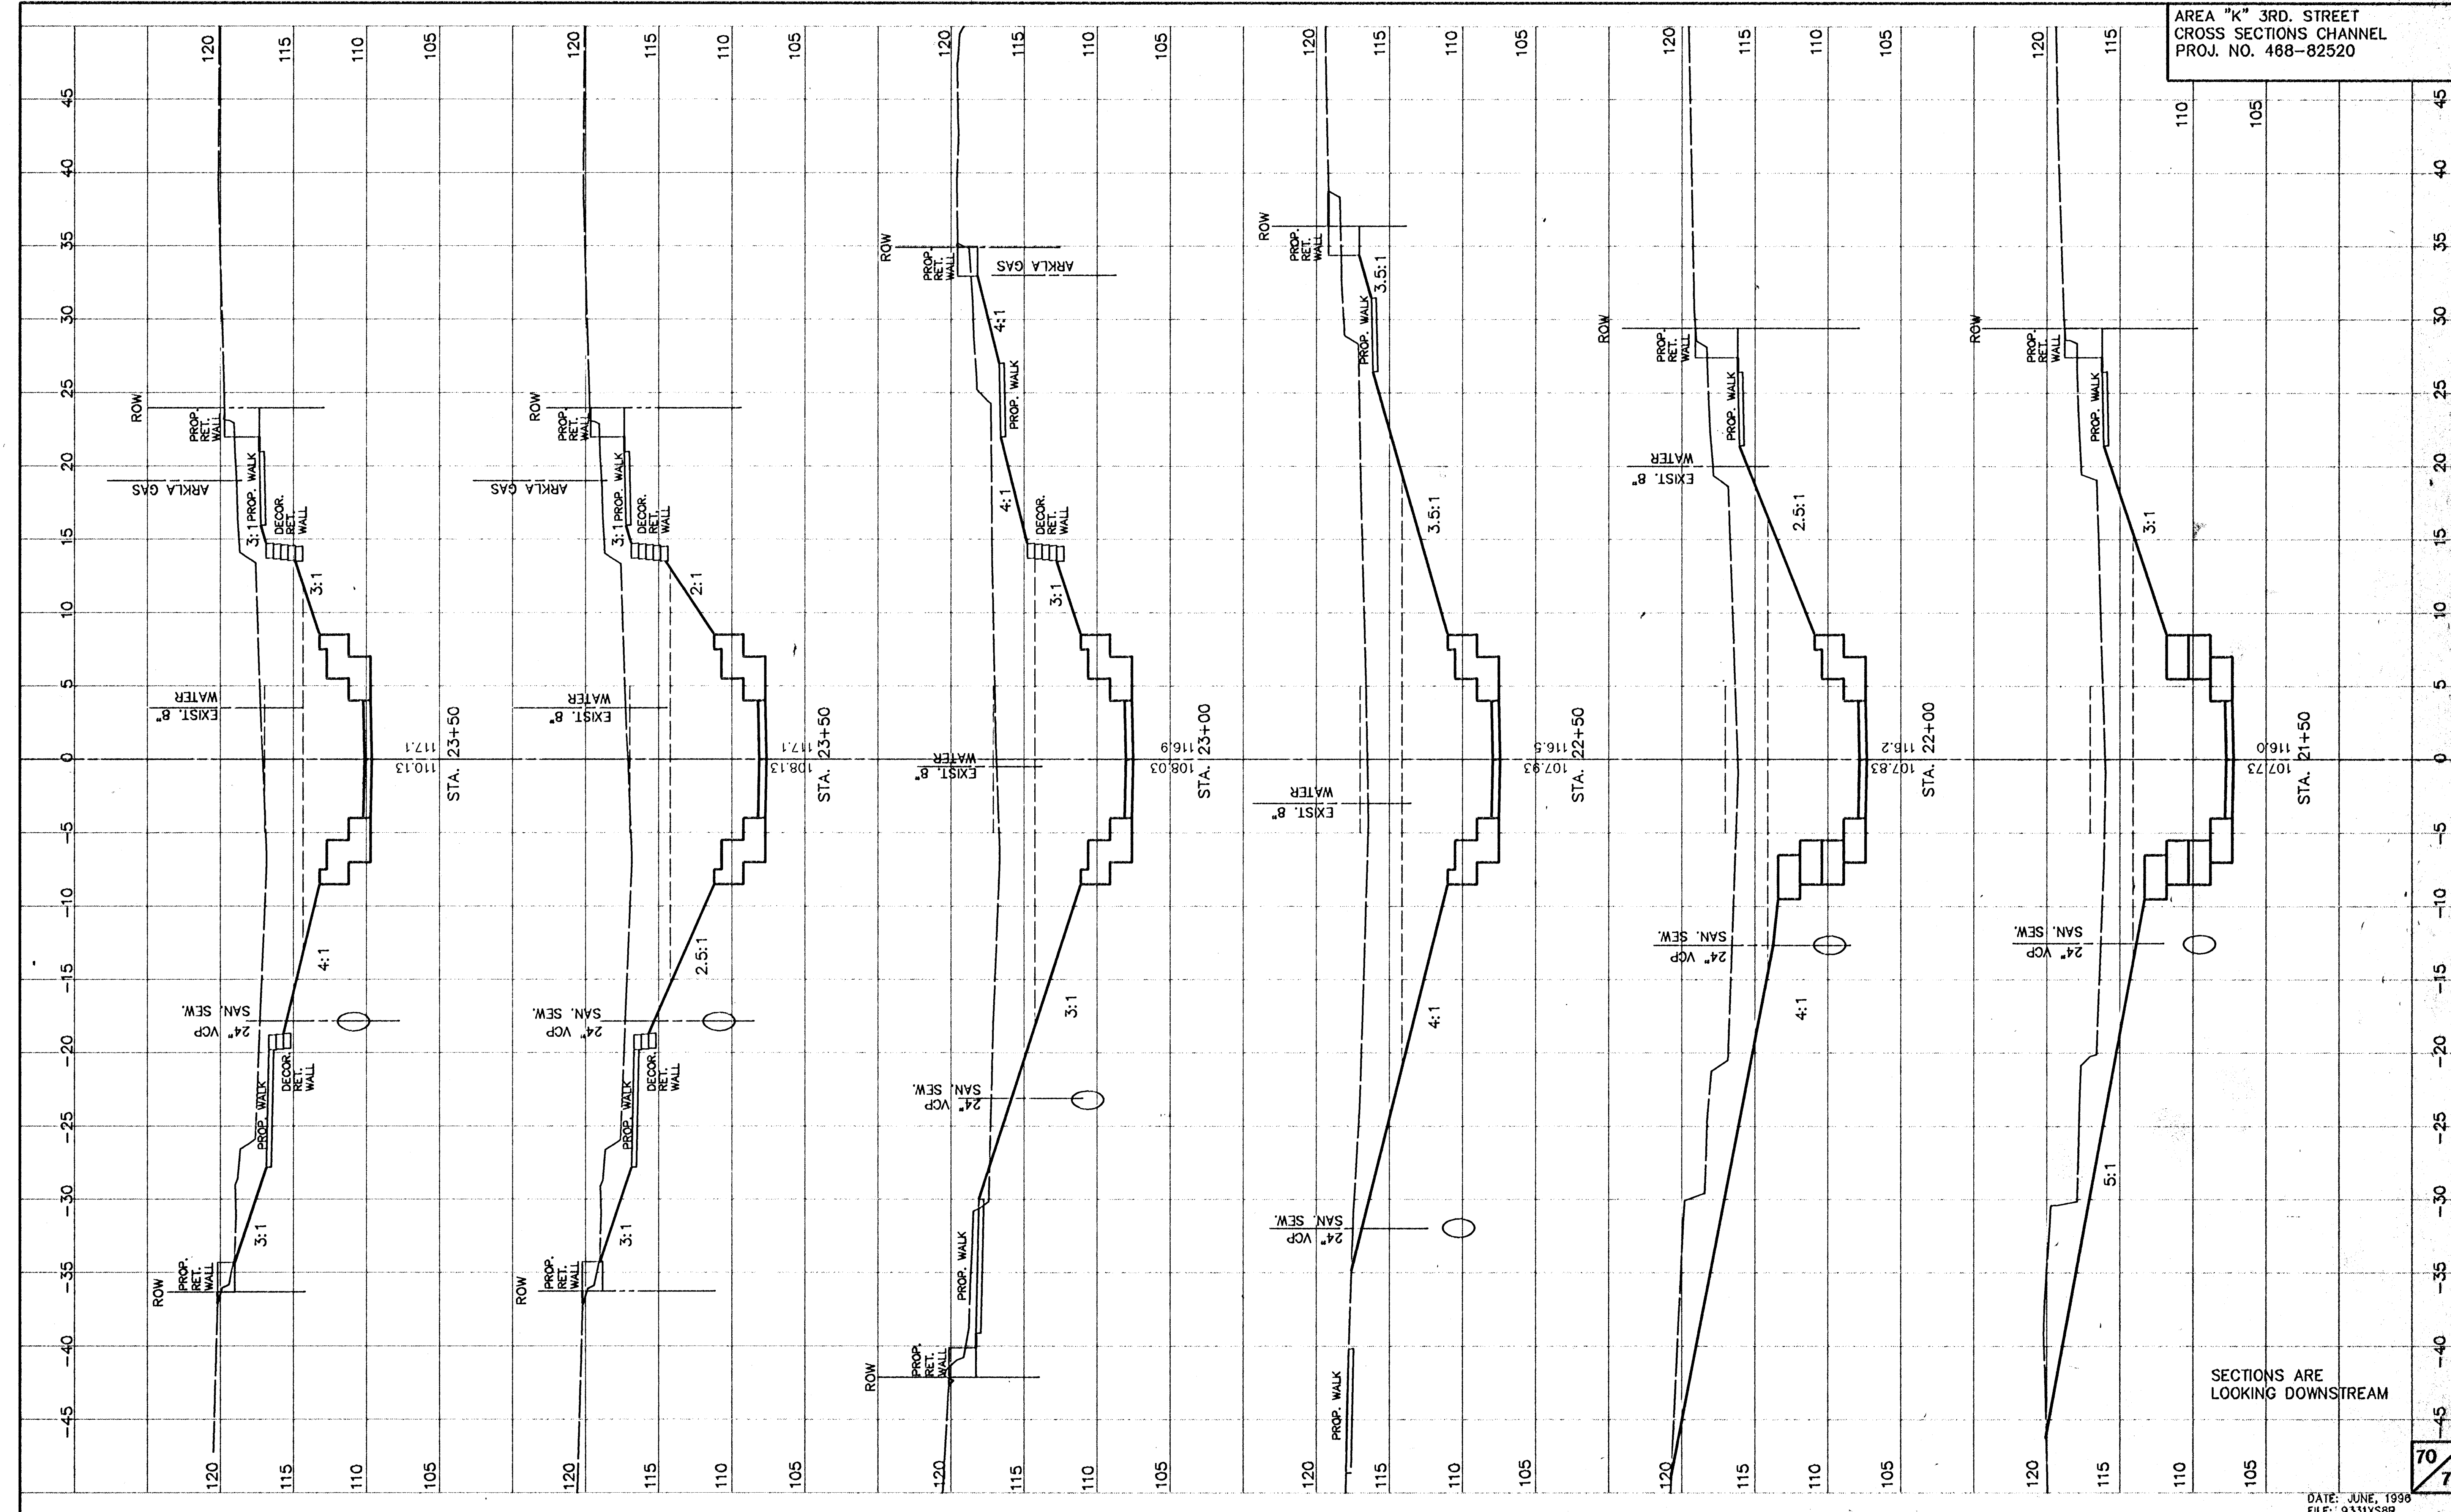

SECTIONS ARE  
 LOOKING DOWNSTREAM