


AREA "K" 3RD. STREET
 CROSS SECTIONS CHANNEL
 PROJ. NO. 468-82520

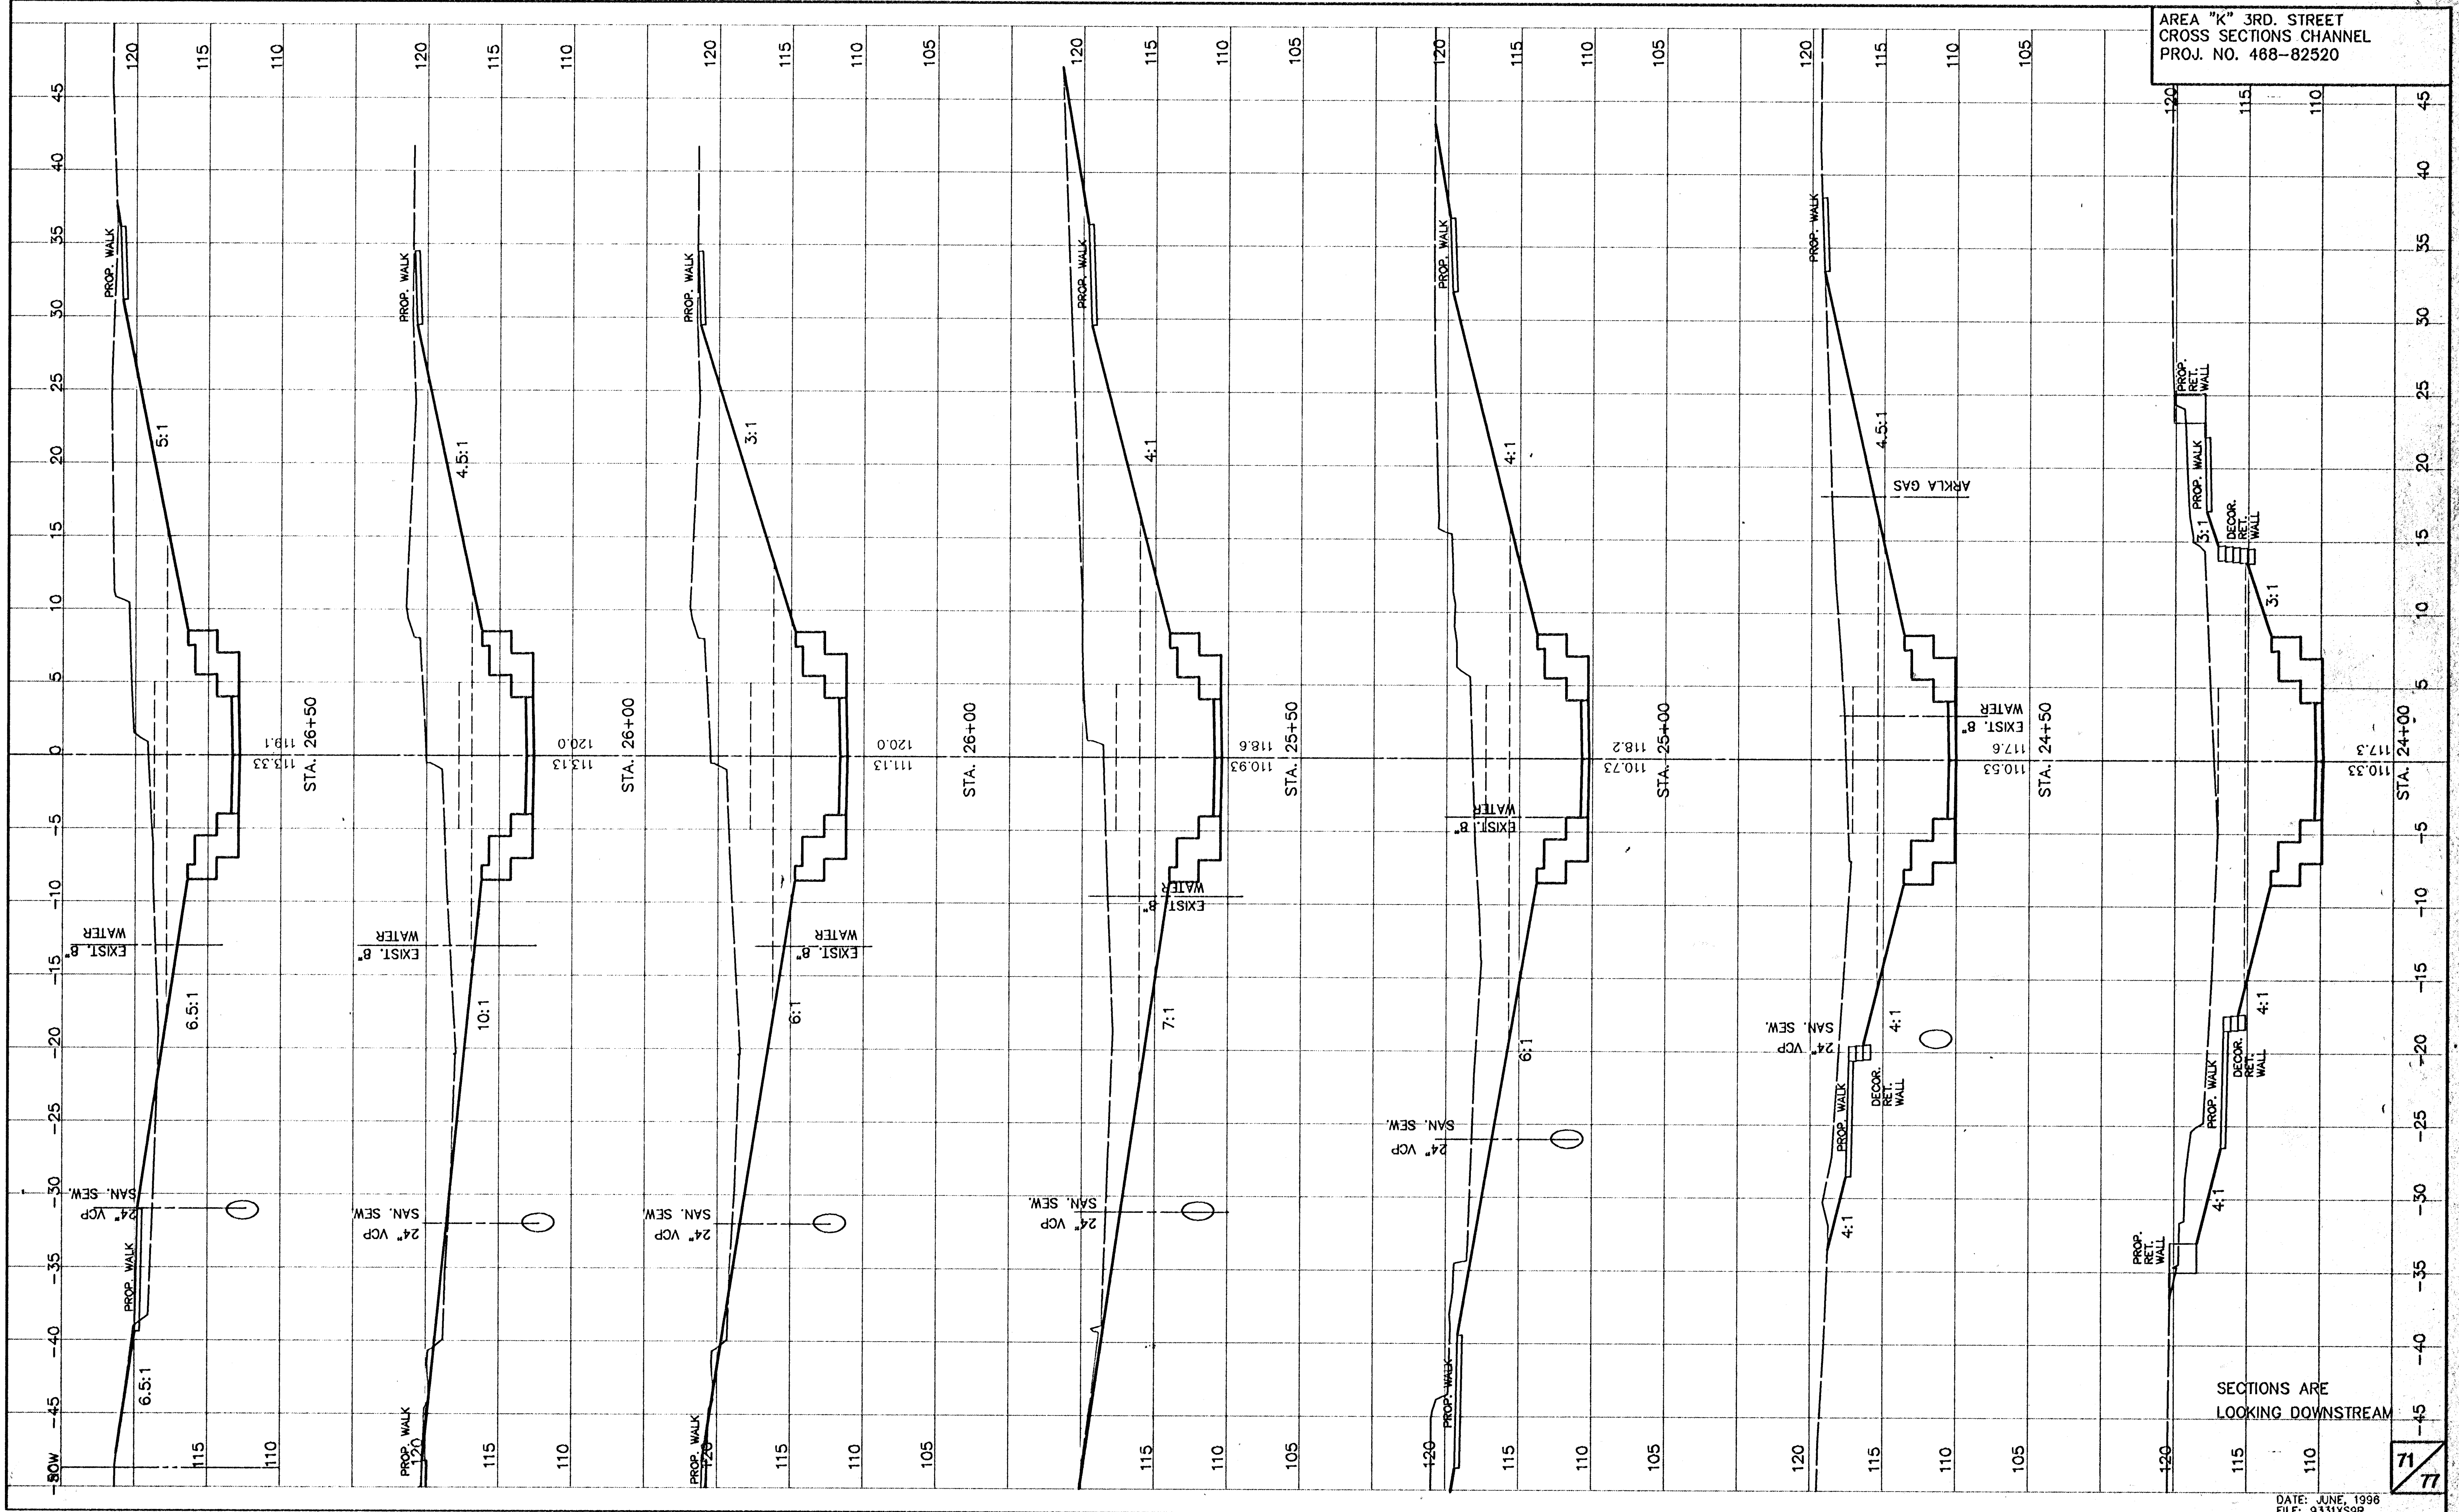

SECTIONS ARE
 LOOKING DOWNSTREAM

G:\CIVIL\3RD ST\3RD ST\3RD ST.DWG, P1, JUN 14 11:10:15AM