


AREA "K" 3RD. STREET  
 CROSS SECTIONS CHANNEL  
 PROJ. NO. 468-82520

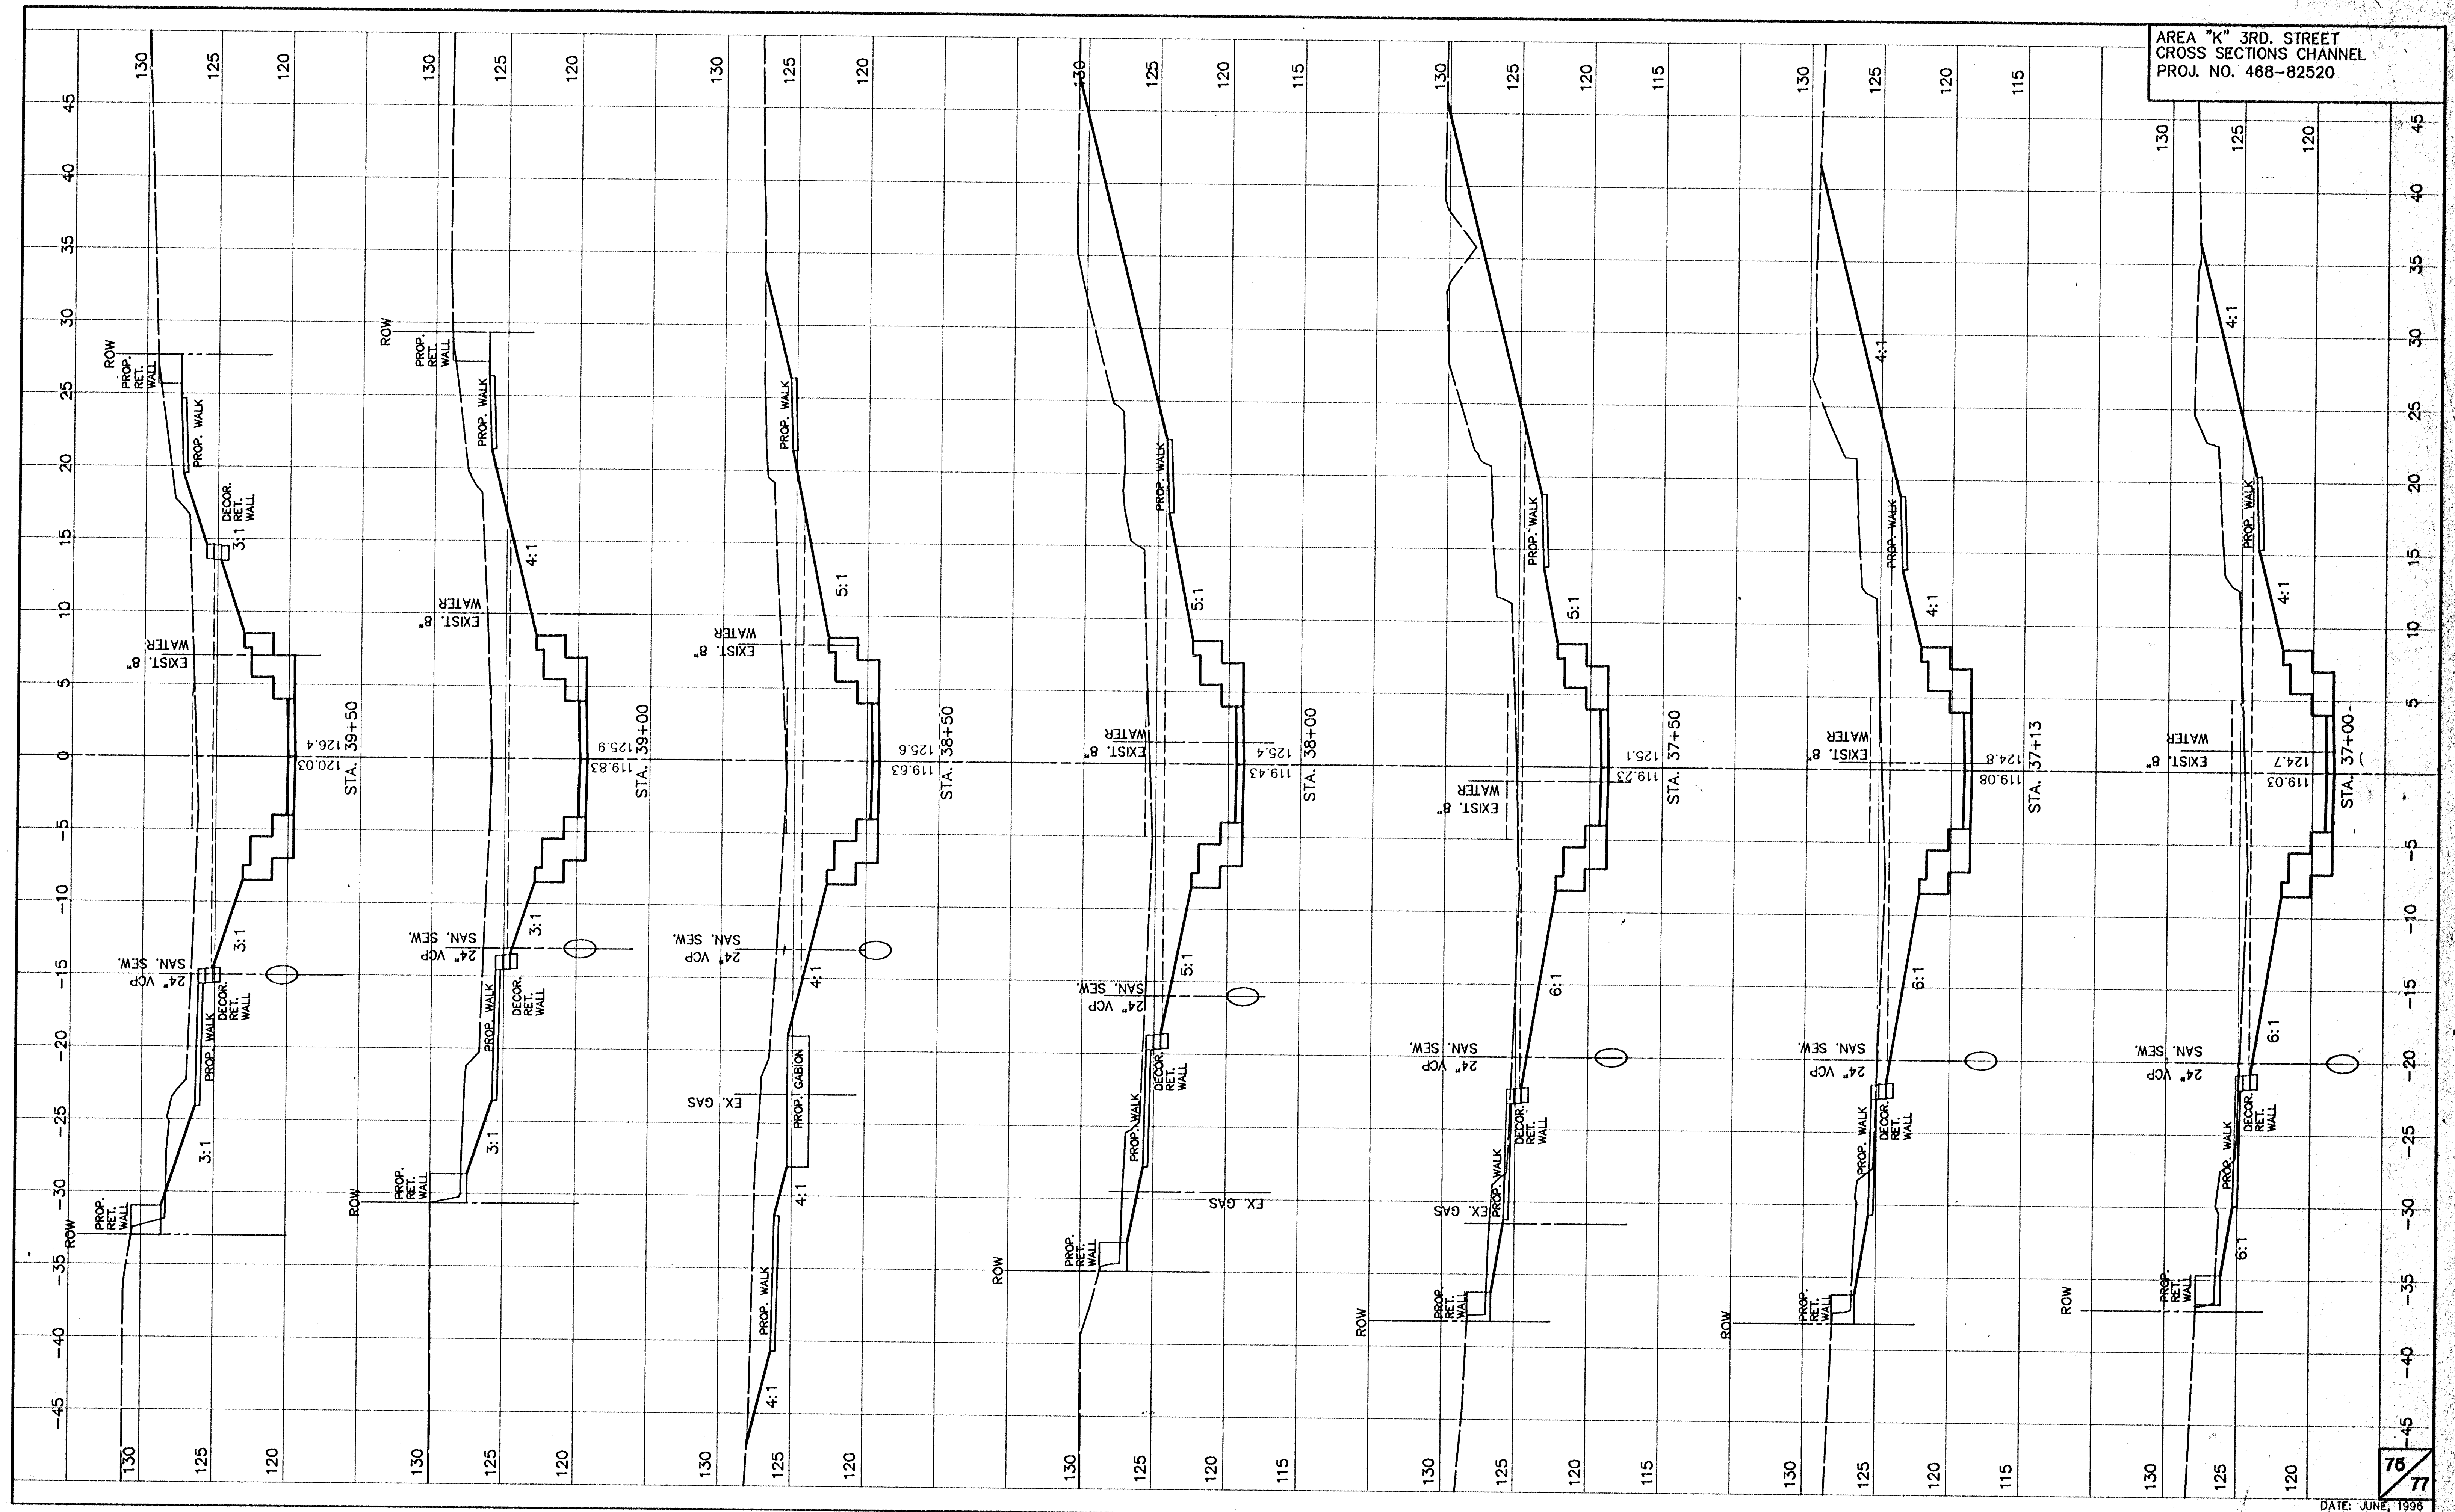

61 CIVIL 1303/523/130 TP, JUN 14 12 47:07 1998