


AREA "K" 3RD. STREET
 CROSS SECTIONS CHANNEL
 PROJ. NO. 468-82520

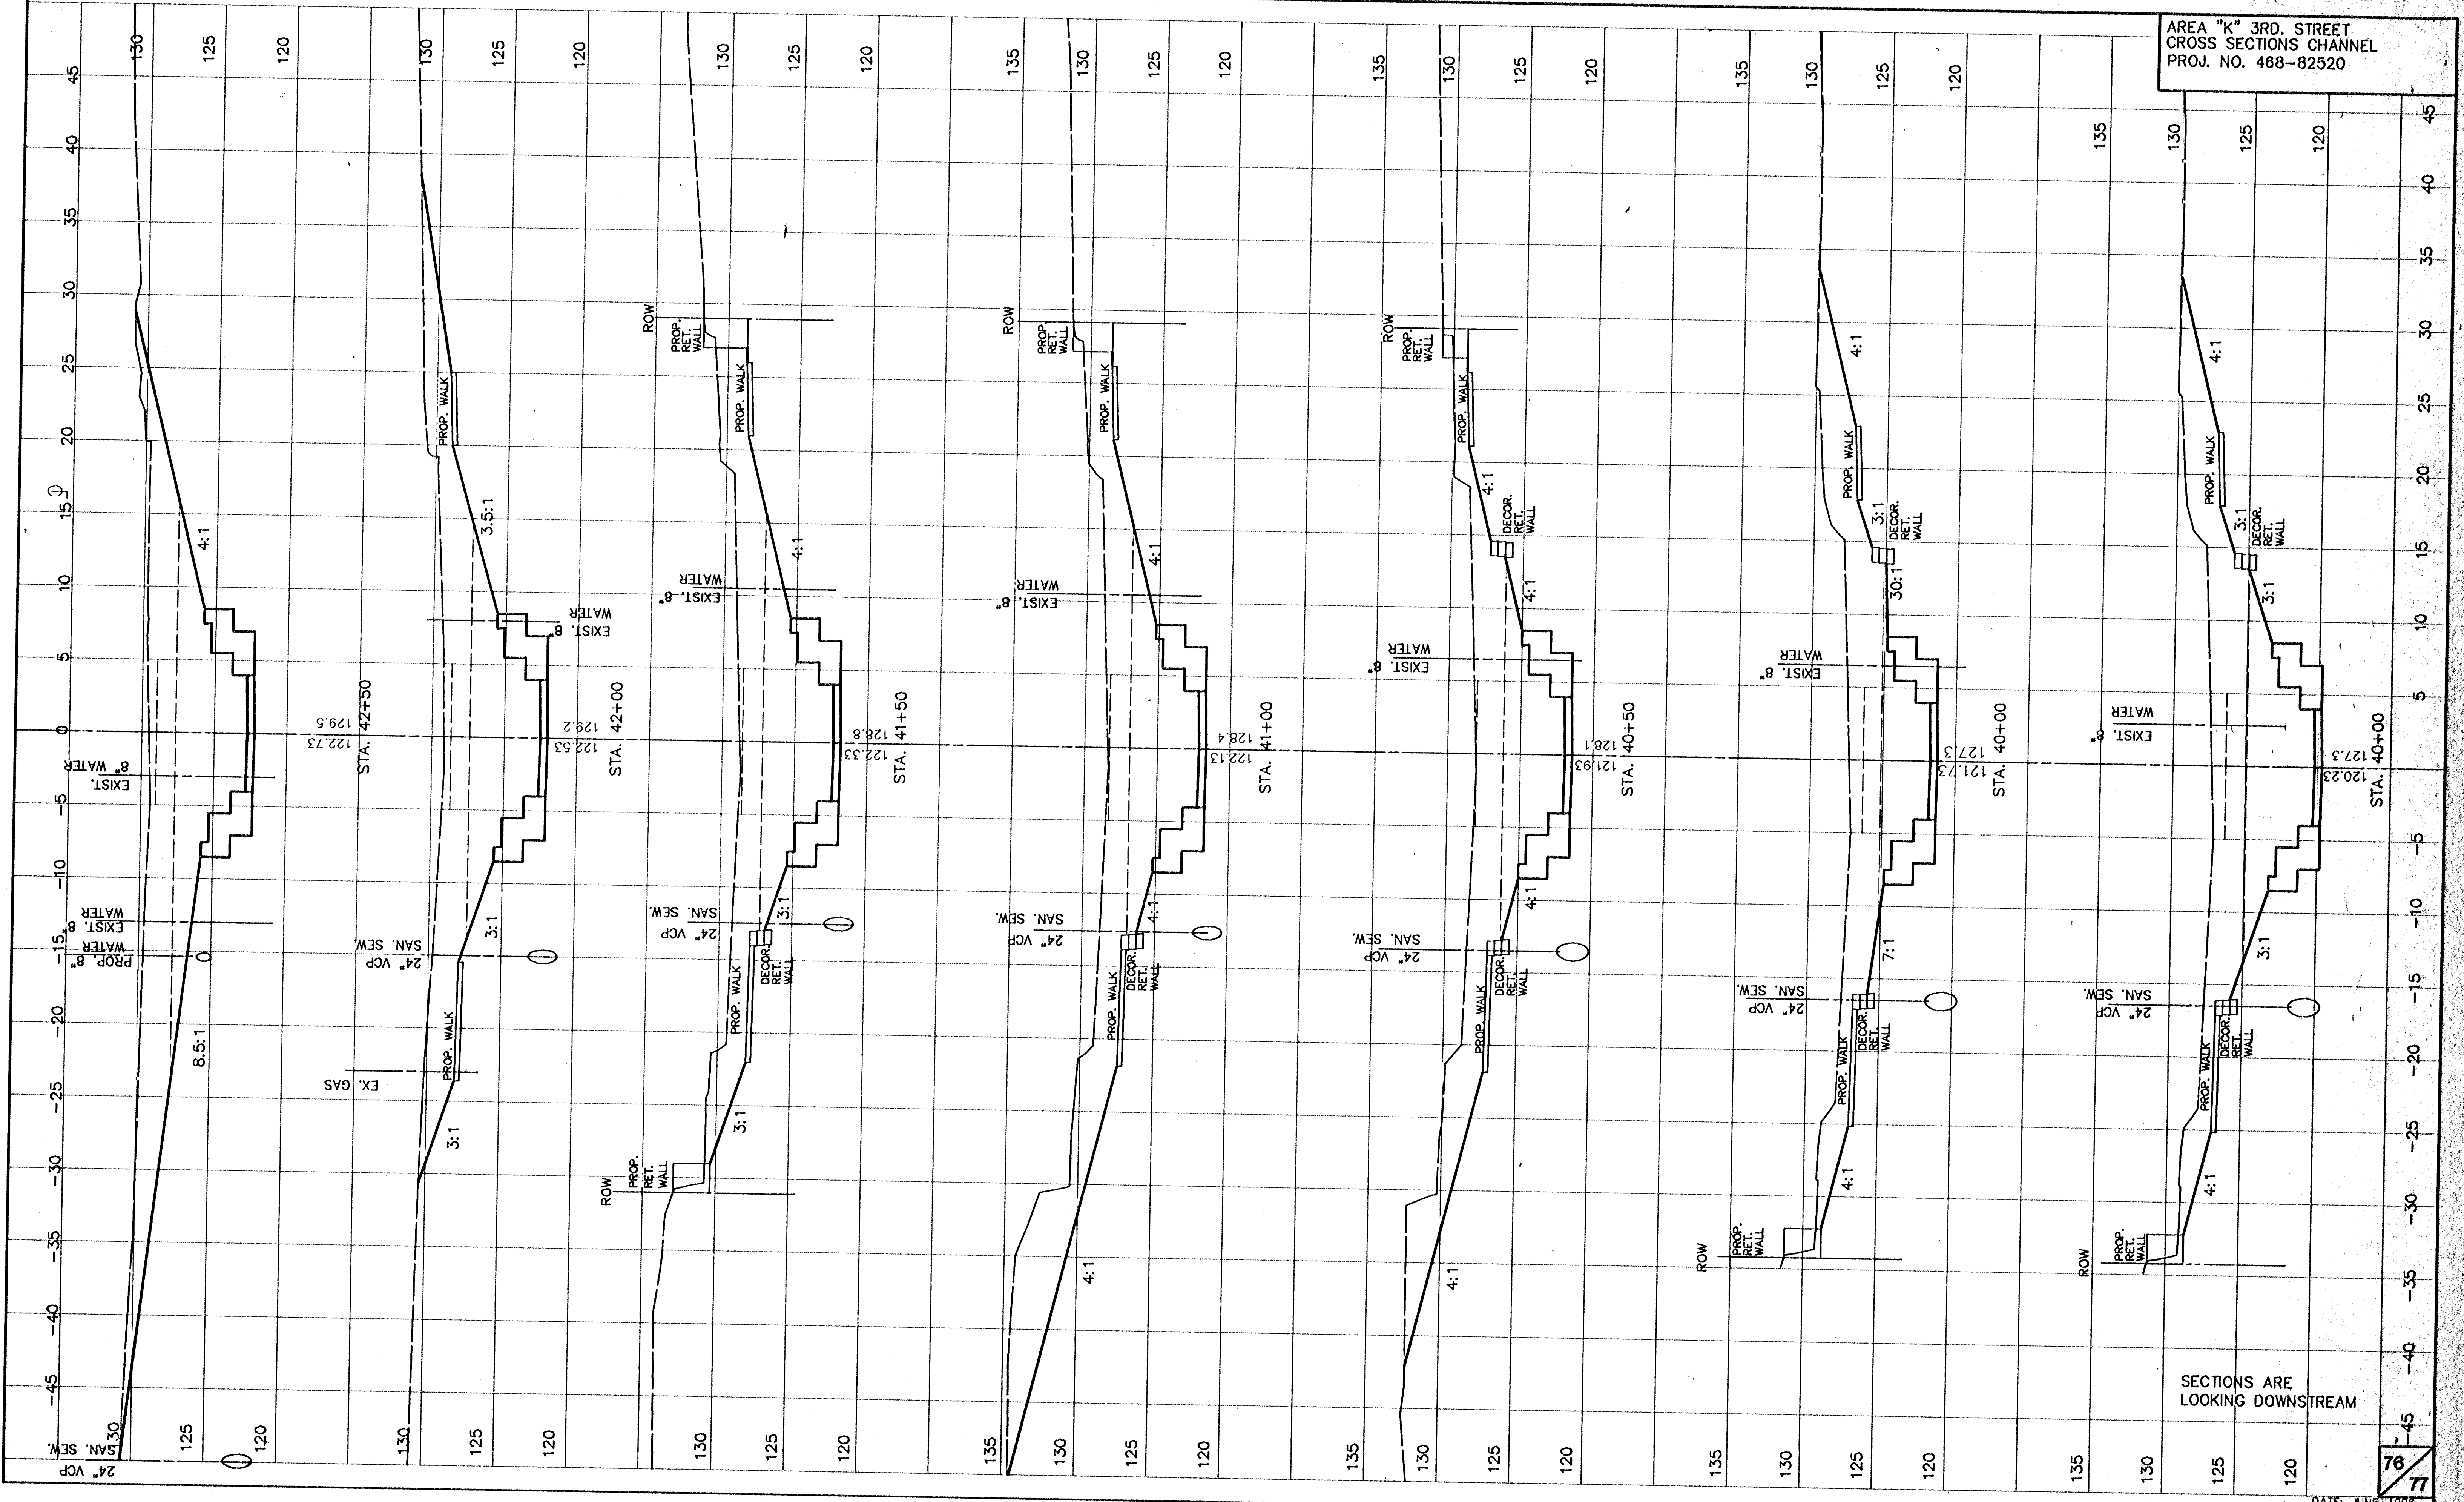

SECTIONS ARE
 LOOKING DOWNSTREAM

76
 77

5/27/11 10:53:57 AM 10/14/11 12:48:54 PM