
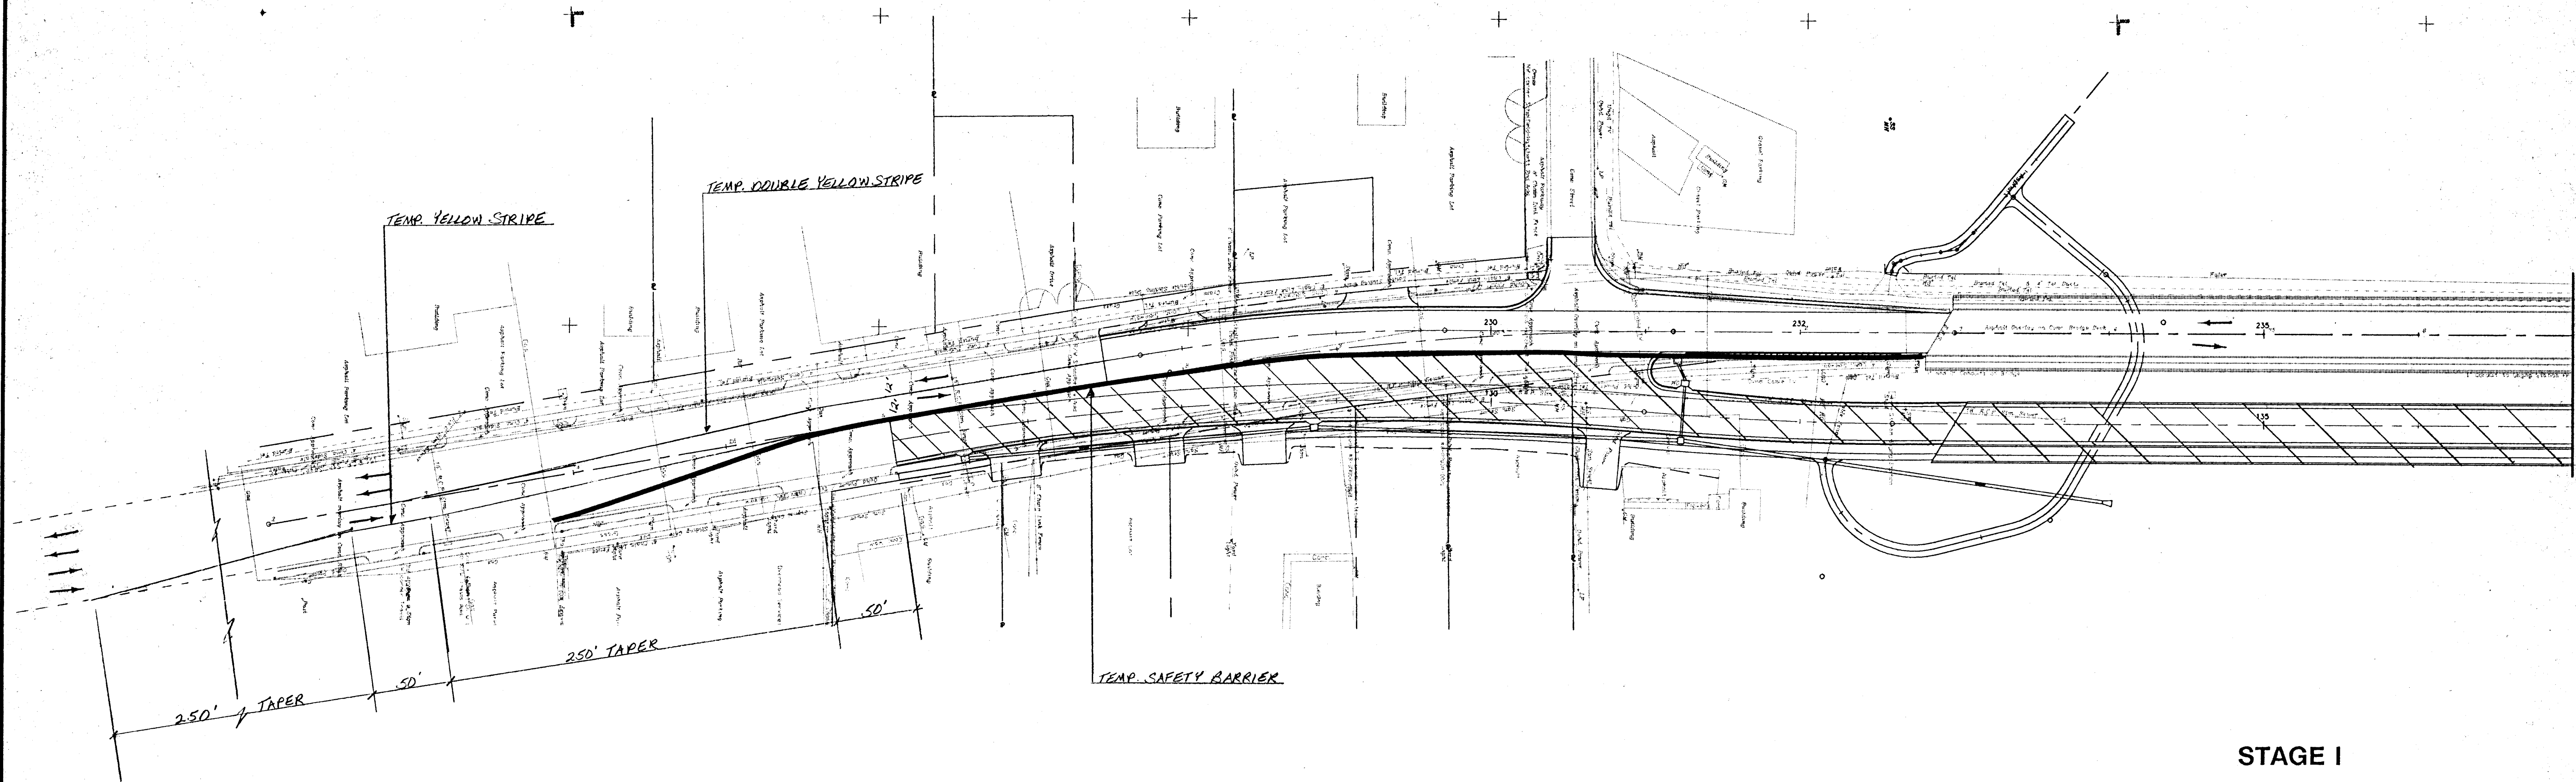



FHWA REGION NO.	STATE	PROJECT NO.	YEAR	SHEET NO.	TOTAL SHEETS
7	KANSAS		1993	15	35

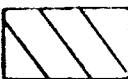

STAGE I

 CONSTRUCTION THIS STAGE

NOTE: See KDOT Standard Drawings 753.1 and 755 for traffic control devices.

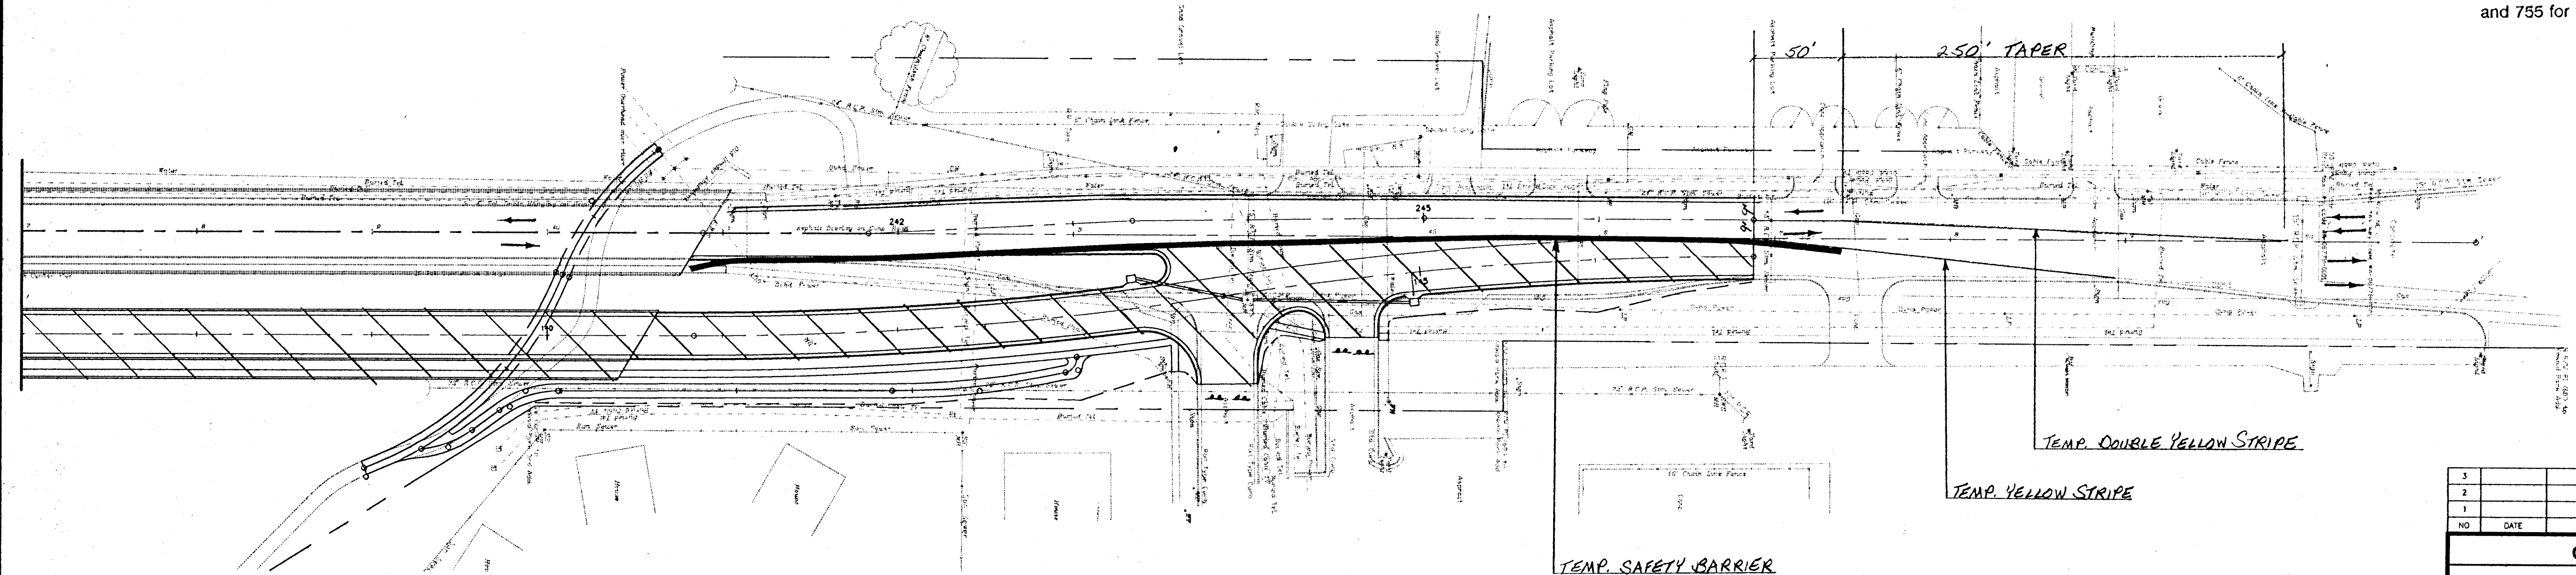

3					
2					
1					
NO.	DATE	REVISIONS	BY	APPD.	
CITY OF WICHITA					
TRAFFIC CONTROL					
SHEET NO.	DESIGNED	SCALE	1"=50'	APPD.	
1	SAMW	DETAILED	MDP	QUANTITIES	TRACED
DESIGN CK.	MLM	DETAIL CK.		QUAN CK.	TRACE CK.

THESE ARE PRELIMINARY PLANS
Subject to modification resulting from
subsequent review and final design.