



FROM REGION NO	STATE	PROJECT NO	YEAR	SHEET NO	TOTAL SHEETS
7	KANSAS		1993	16	35

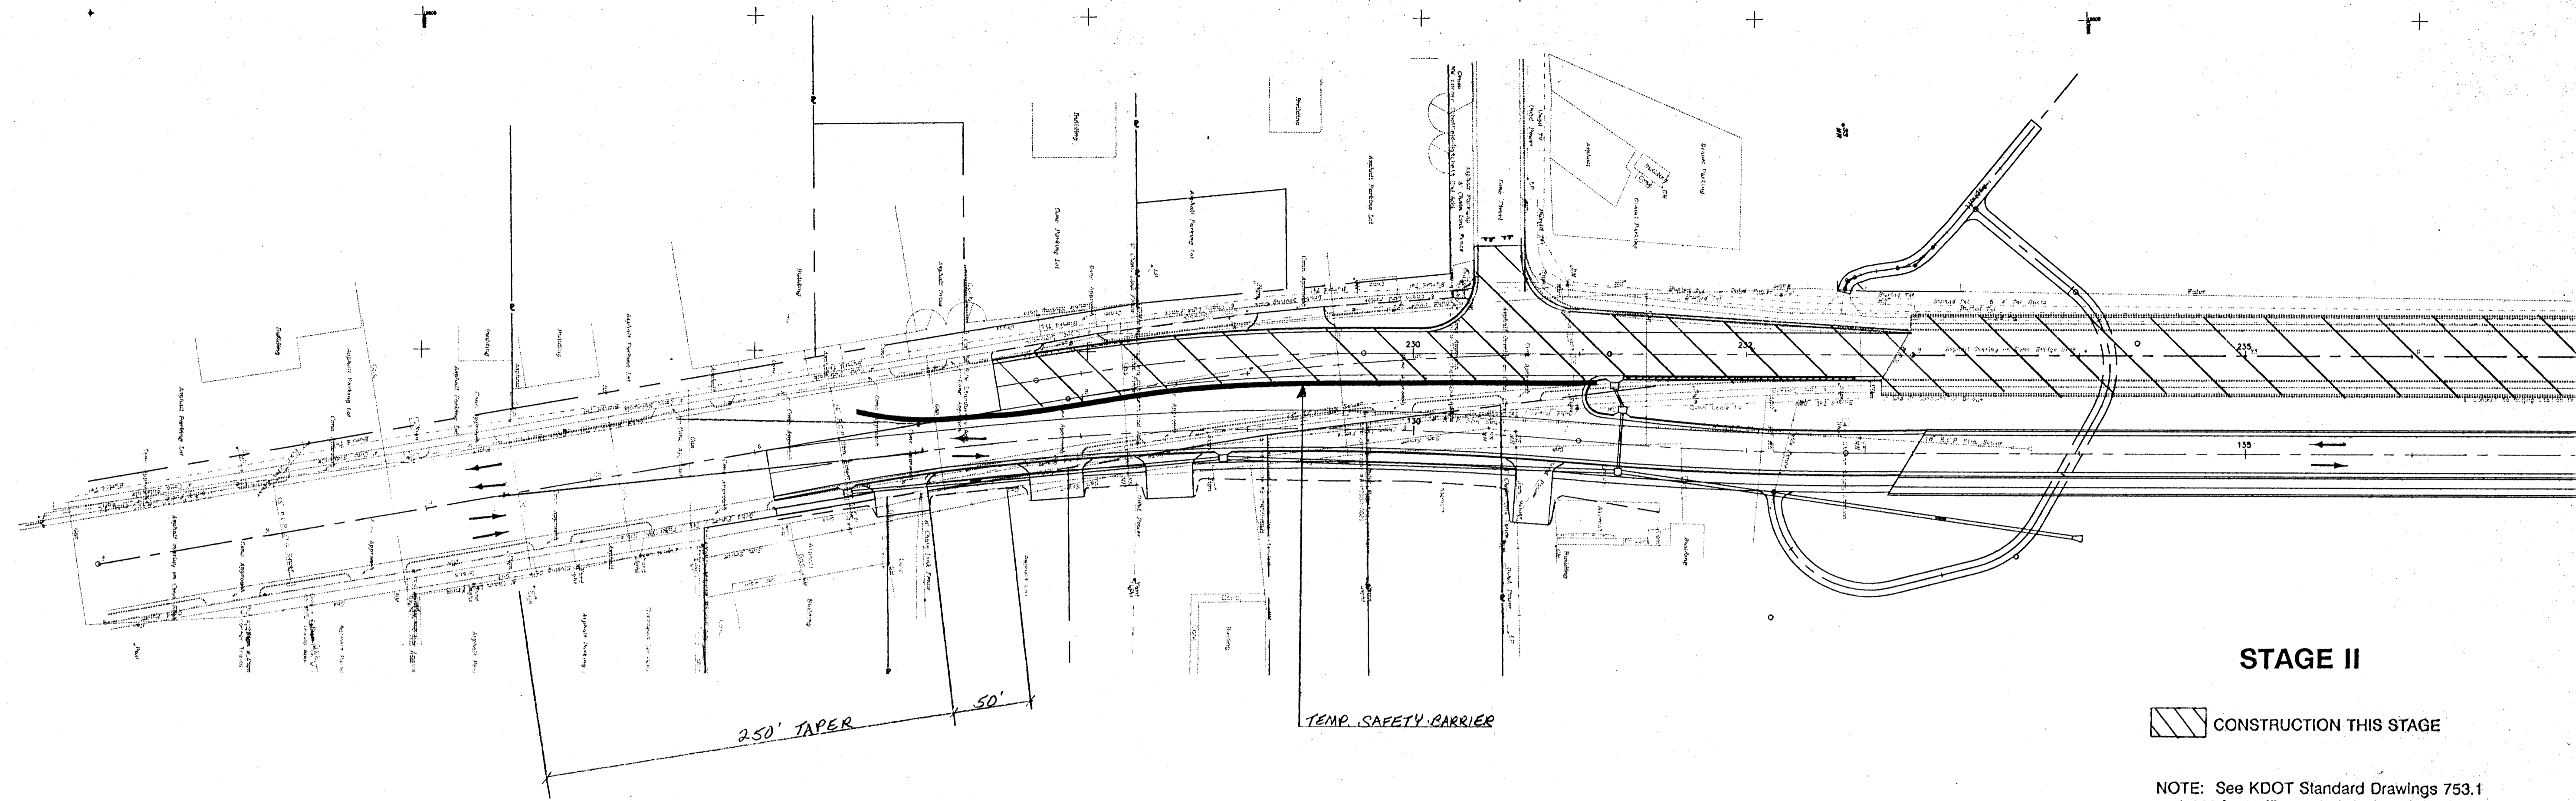

STAGE II

 CONSTRUCTION THIS STAGE

NOTE: See KDOT Standard Drawings 753.1 and 755 for traffic control devices.

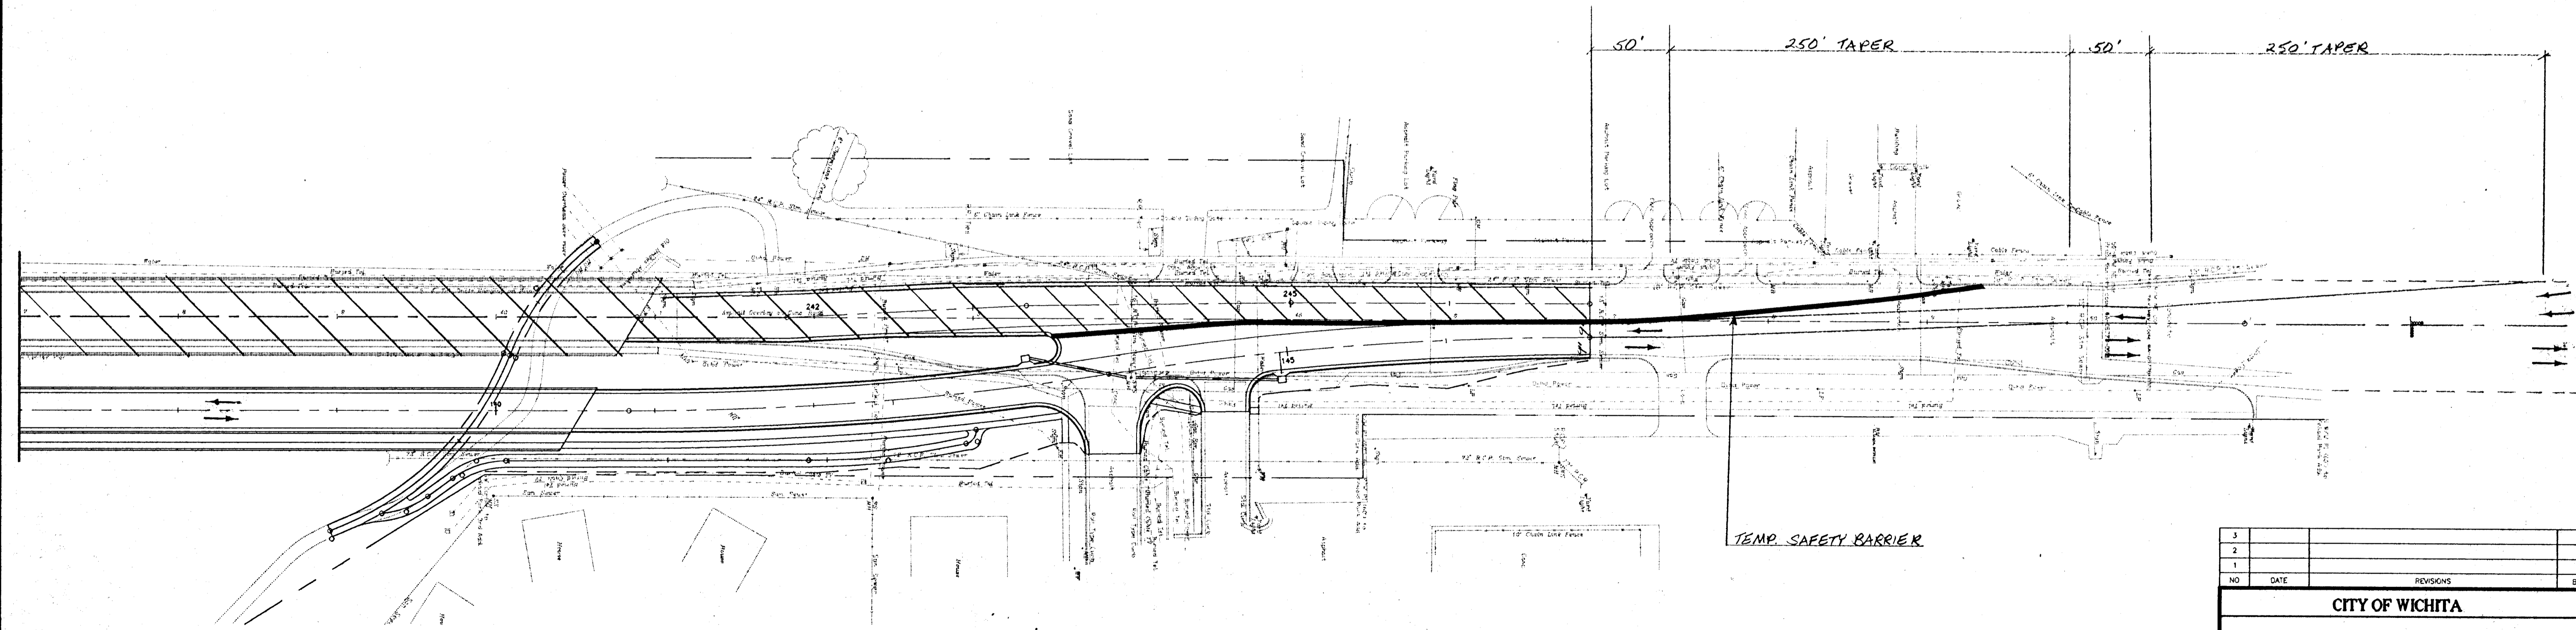

3					
2					
1					
NO	DATE	REVISIONS	BY	APP'D	
CITY OF WICHITA					
TRAFFIC CONTROL					
SHEET NO.	SCALE	1" = 50'	APP'D.		
DESIGNED	SAMW	DETAILED	MDP	QUANTITIES	TRACED
DESIGN CK.	MLM	DETAIL CK.		QUAN CK.	TRACE CK.

THESE ARE PRELIMINARY PLANS
Subject to modification resulting from
subsequent review and final design.

141061 PROF1

HNTB
HOWARD NEEDLES TAMMEN & BERGENDOFF
ARCHITECTS ENGINEERS PLANNERS