


| | | | | | |
|------------------|--------|-------------|------|-----------|--------------|
| FINAL REGION NO. | STATE | PROJECT NO. | YEAR | SHEET NO. | TOTAL SHEETS |
| 7 | KANSAS | | 1993 | 17 | 35 |

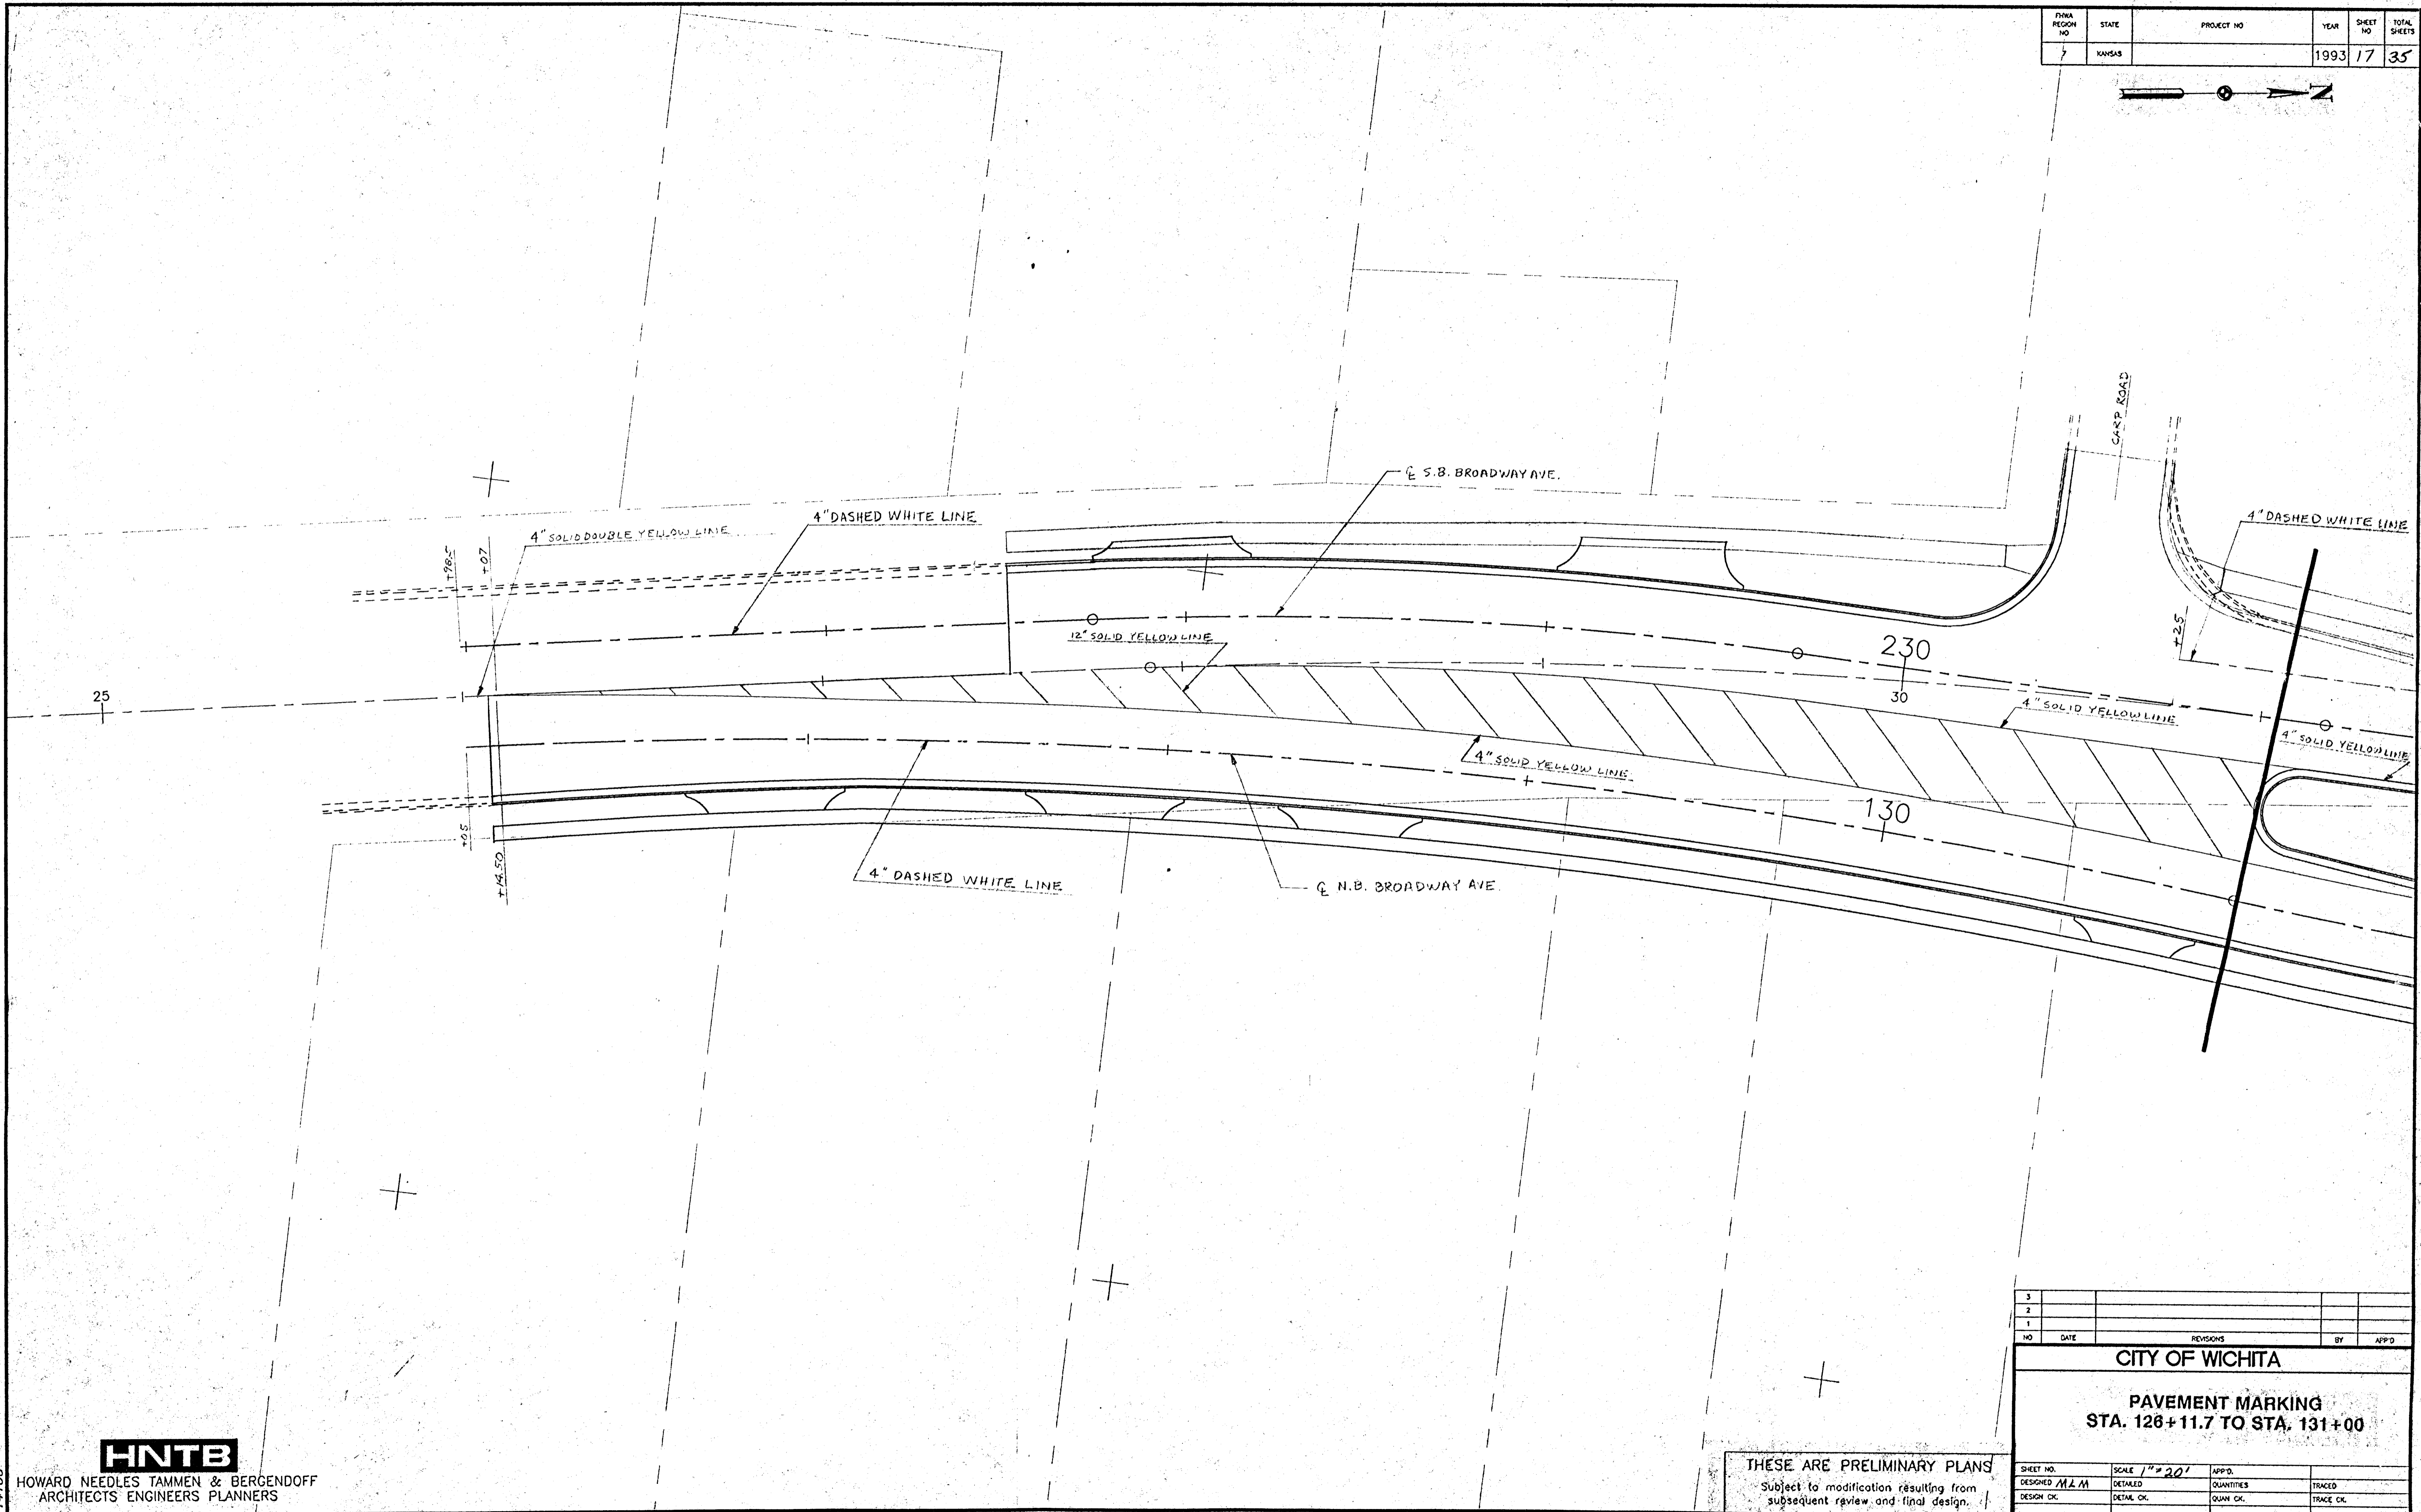

HNTB
 HOWARD NEEDLES TAMMEN & BERGENDOFF
 ARCHITECTS ENGINEERS PLANNERS

THESE ARE PRELIMINARY PLANS
 Subject to modification resulting from
 subsequent review and final design.

| | | | | | |
|-------------------------------------|----------------|-----------|------------|-----------|--|
| 3 | | | | | |
| 2 | | | | | |
| 1 | | | | | |
| NO. | DATE | REVISIONS | BY | APPD. | |
| CITY OF WICHITA | | | | | |
| PAVEMENT MARKING | | | | | |
| STA. 126+11.7 TO STA. 131+00 | | | | | |
| SHEET NO. | SCALE 1" = 20' | APPD. | QUANTITIES | TRACED | |
| DESIGNED M.A.M. | DETAILED | | QUAN. CK. | TRACE CK. | |
| DESIGN CK. | DETAIL CK. | | | | |