


FHWA REGION NO	STATE	PROJECT NO	YEAR	SHEET NO	TOTAL SHEETS
7	KANSAS		1993	18	35

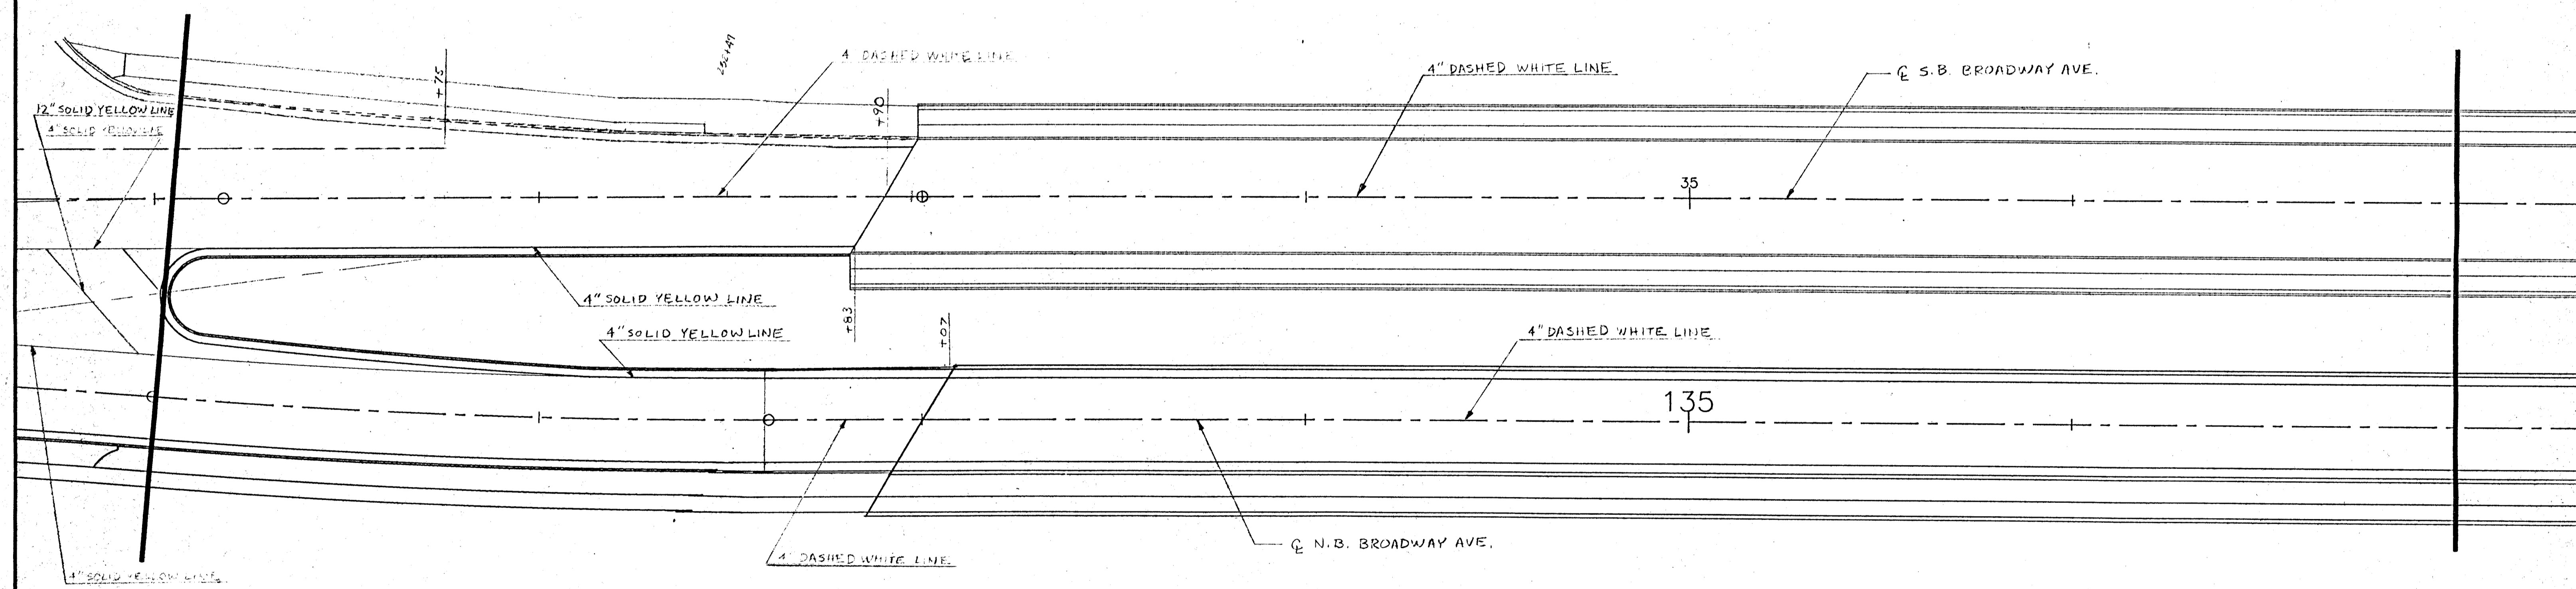

14105

**HNTB**  
 HOWARD NEEDLES TAMMEN & BERGENDOFF  
 ARCHITECTS ENGINEERS PLANNERS

THESE ARE PRELIMINARY PLANS  
 Subject to modification resulting from  
 subsequent review and final design.

3					
2					
1					
NO	DATE	REVISIONS	BY	APP'D	
<b>CITY OF WICHITA</b>					
<b>PAVEMENT MARKING    STA. 131+00 TO STA. 137+00</b>					
SHEET NO.	SCALE 1"=30'	APP'D.			
DESIGNED M.L.M.	DETAILED	QUANTITIES	TRACED		
DESIGN CK.	DETAIL CK.	QUAN CK.	TRACE CK.		