


FHWA REGION NO.	STATE	PROJECT NO.	YEAR	SHEET NO.	TOTAL SHEETS
7	KANSAS		1993	19	35

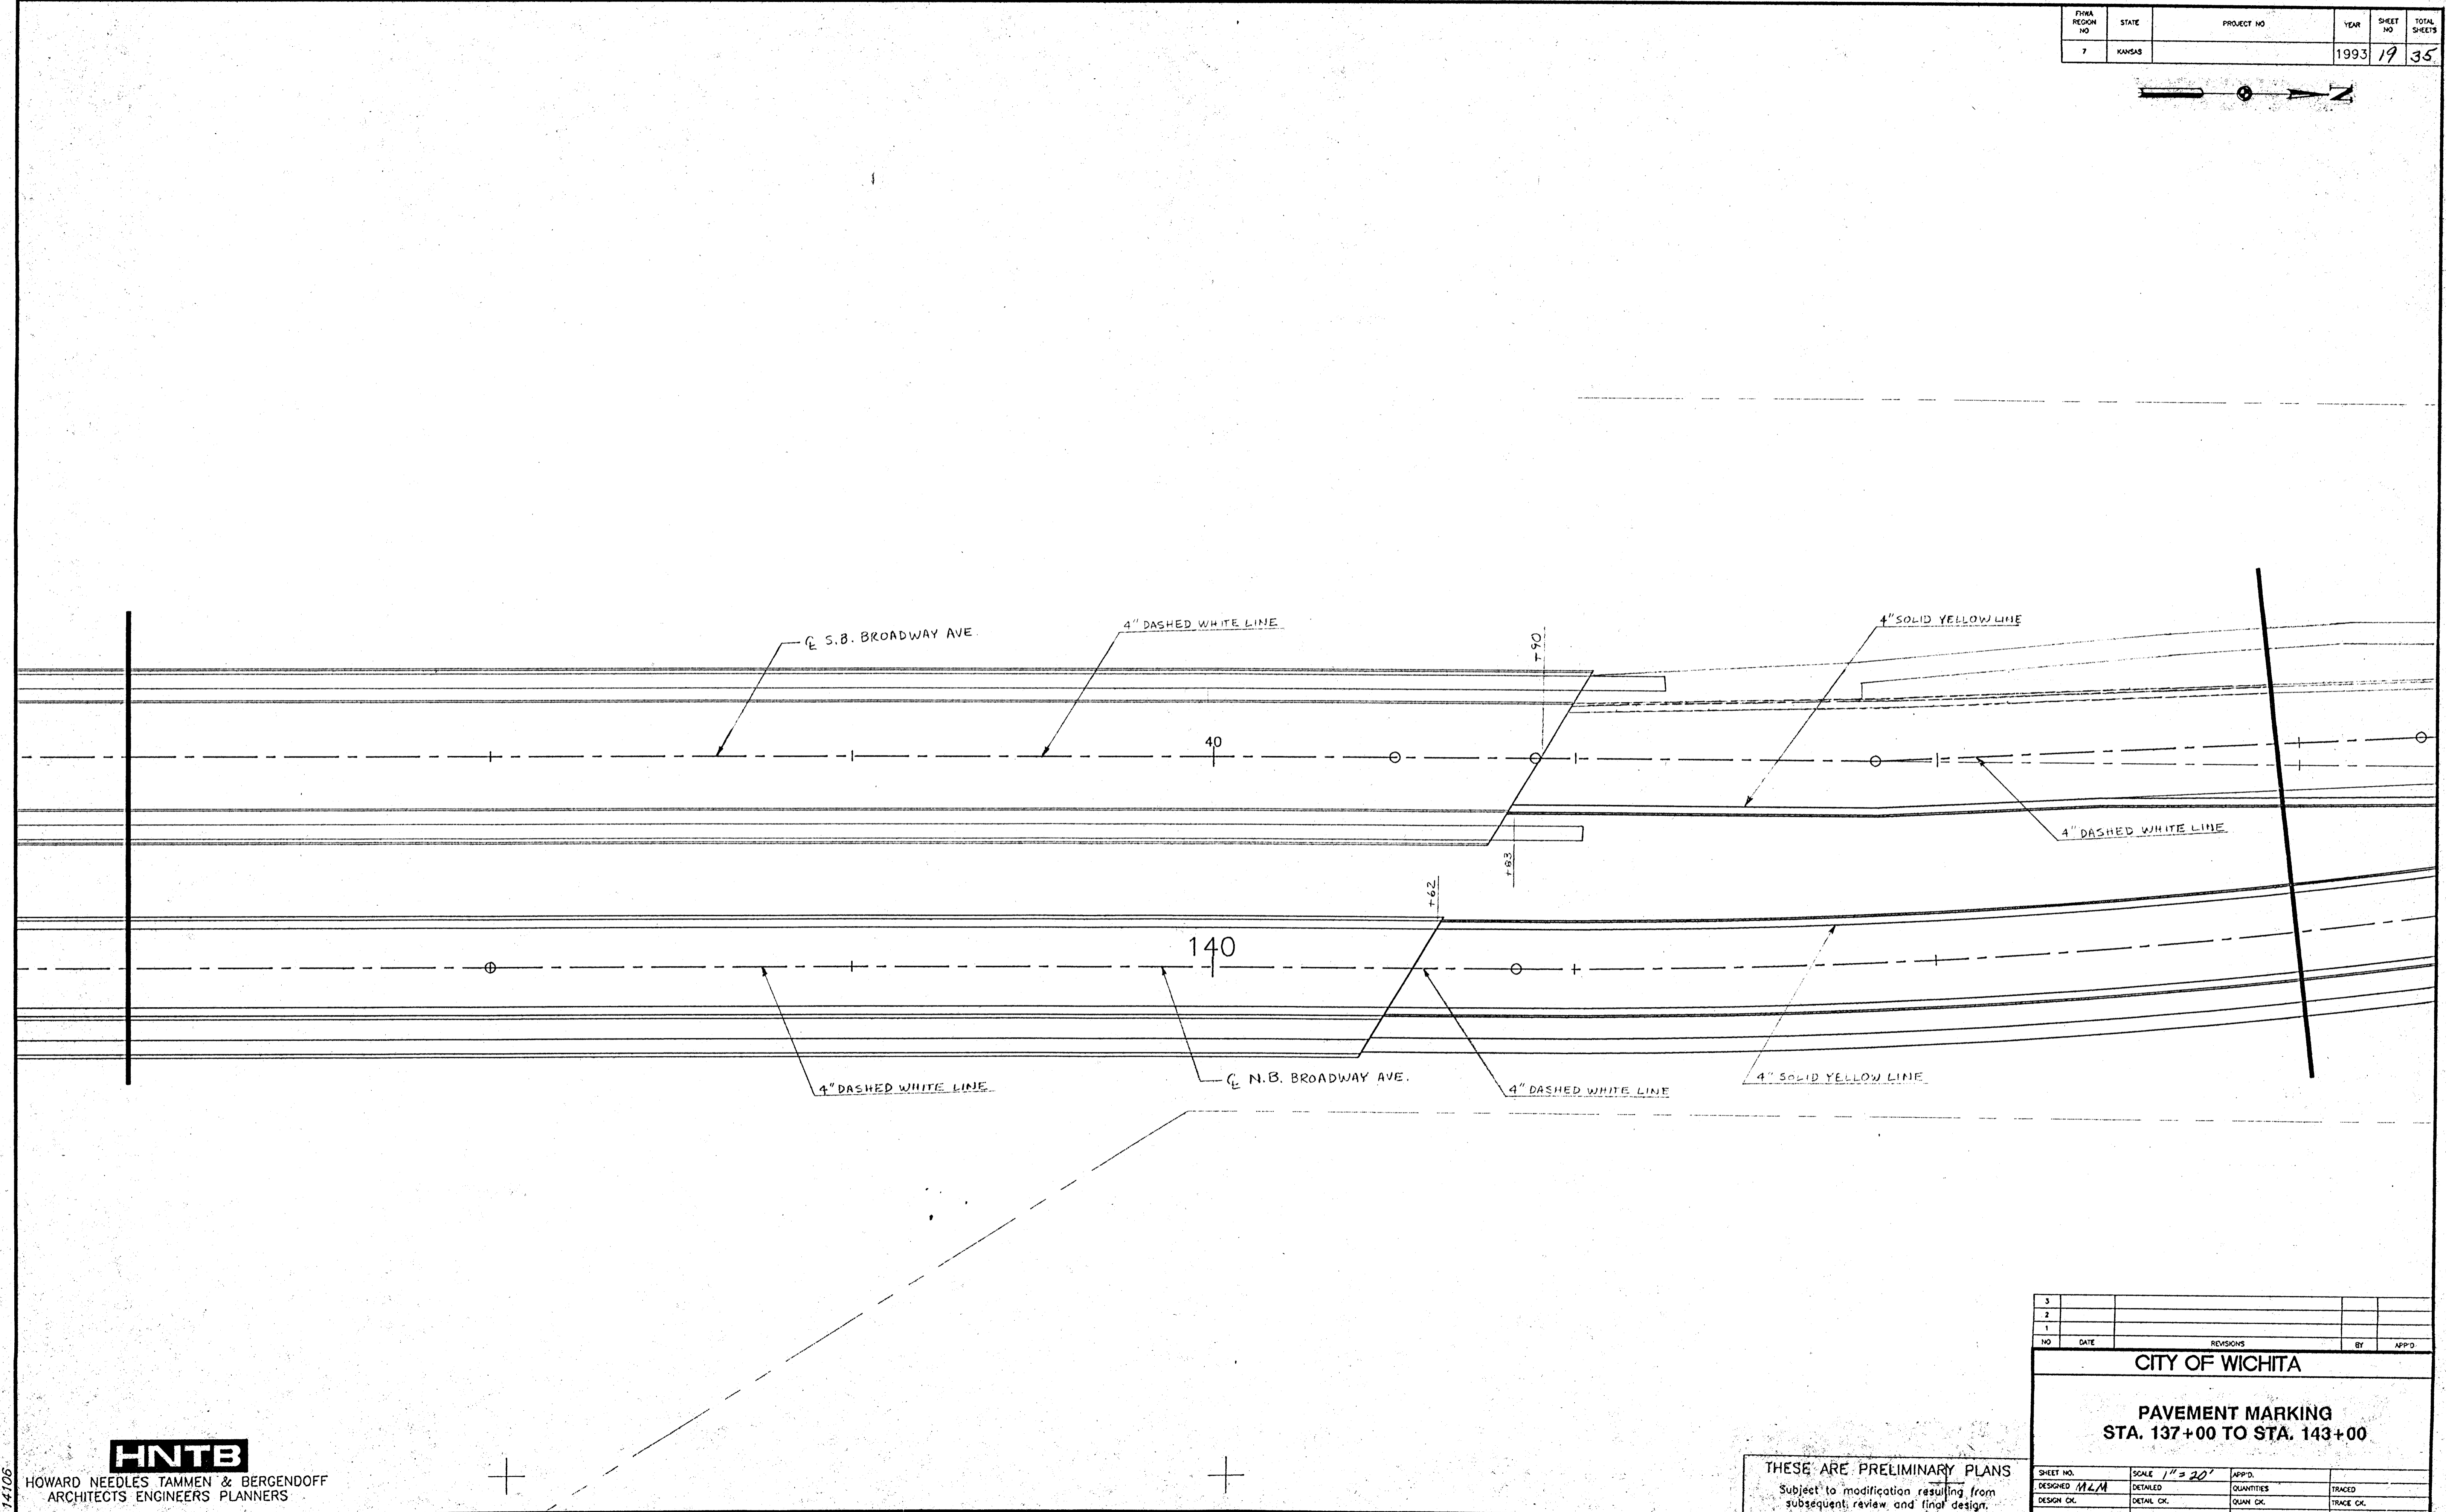

**HNTB**  
 HOWARD NEEDLES TAMMEN & BERGENDOFF  
 ARCHITECTS ENGINEERS PLANNERS

THESE ARE PRELIMINARY PLANS  
 Subject to modification resulting from  
 subsequent review and final design.

NO.	DATE	REVISIONS	BY	APP'D.
3				
2				
1				

**CITY OF WICHITA**

**PAVEMENT MARKING**  
**STA. 137+00 TO STA. 143+00**

SHEET NO.	SCALE 1" = 20'	APP'D.	
DESIGNED <i>MCM</i>	DETAILED	QUANTITIES	TRACED
DESIGN CK.	DETAIL CK.	QUAN CK.	TRACE CK.